


CALC. BY JJC  
 DATE 4-98  
 CHD BY CWT  
 DATE 8/99

LAK - 615 - 4.64  
 LAK - VAR

OHIO  
 FHWA  
 REGION 5  
 163  
 198

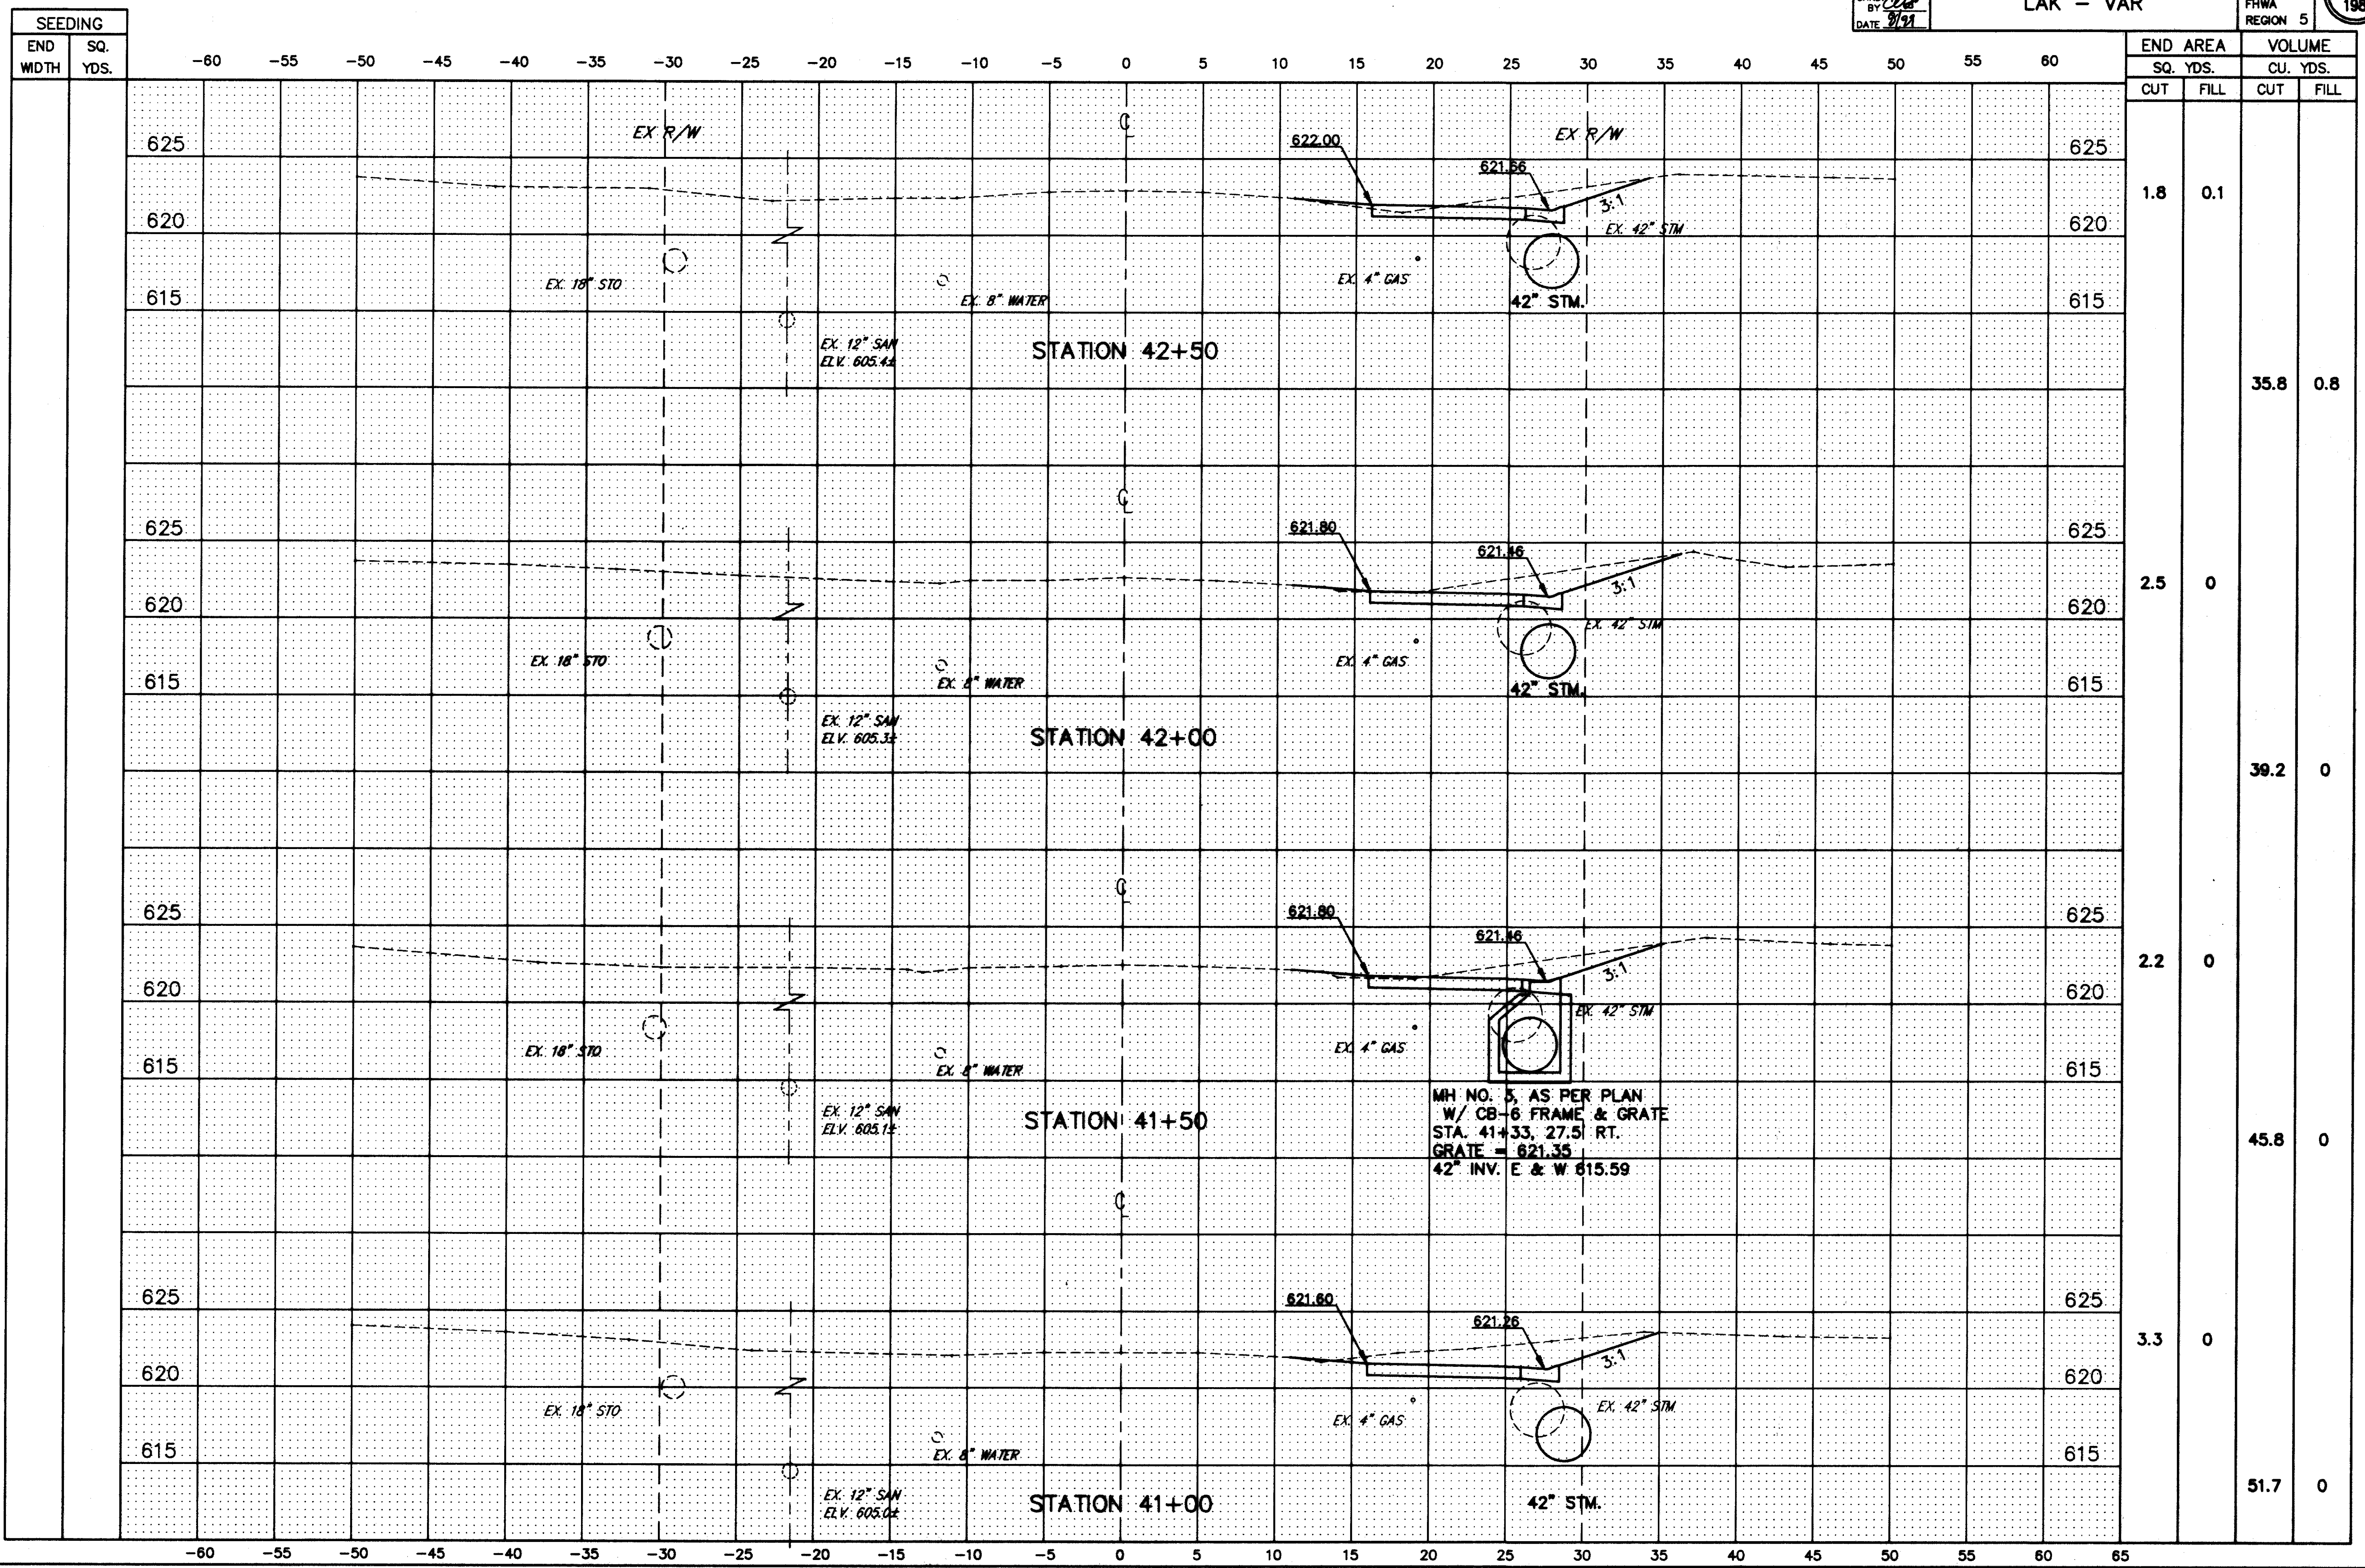

H:\CT\92535\CAD\HENDRICK HENX17.DWG PLOT:1"=5'

HENDRICKS ROAD CROSS-SECTIONS STA. 41+00 TO STA. 42+50