


CALC. BY \_\_\_\_\_  
 DATE \_\_\_\_\_  
 CHKD. BY \_\_\_\_\_  
 DATE \_\_\_\_\_

MENTOR BIKEPATH NO.3

OHIO  
 FHWA REGION 5

166  
 198

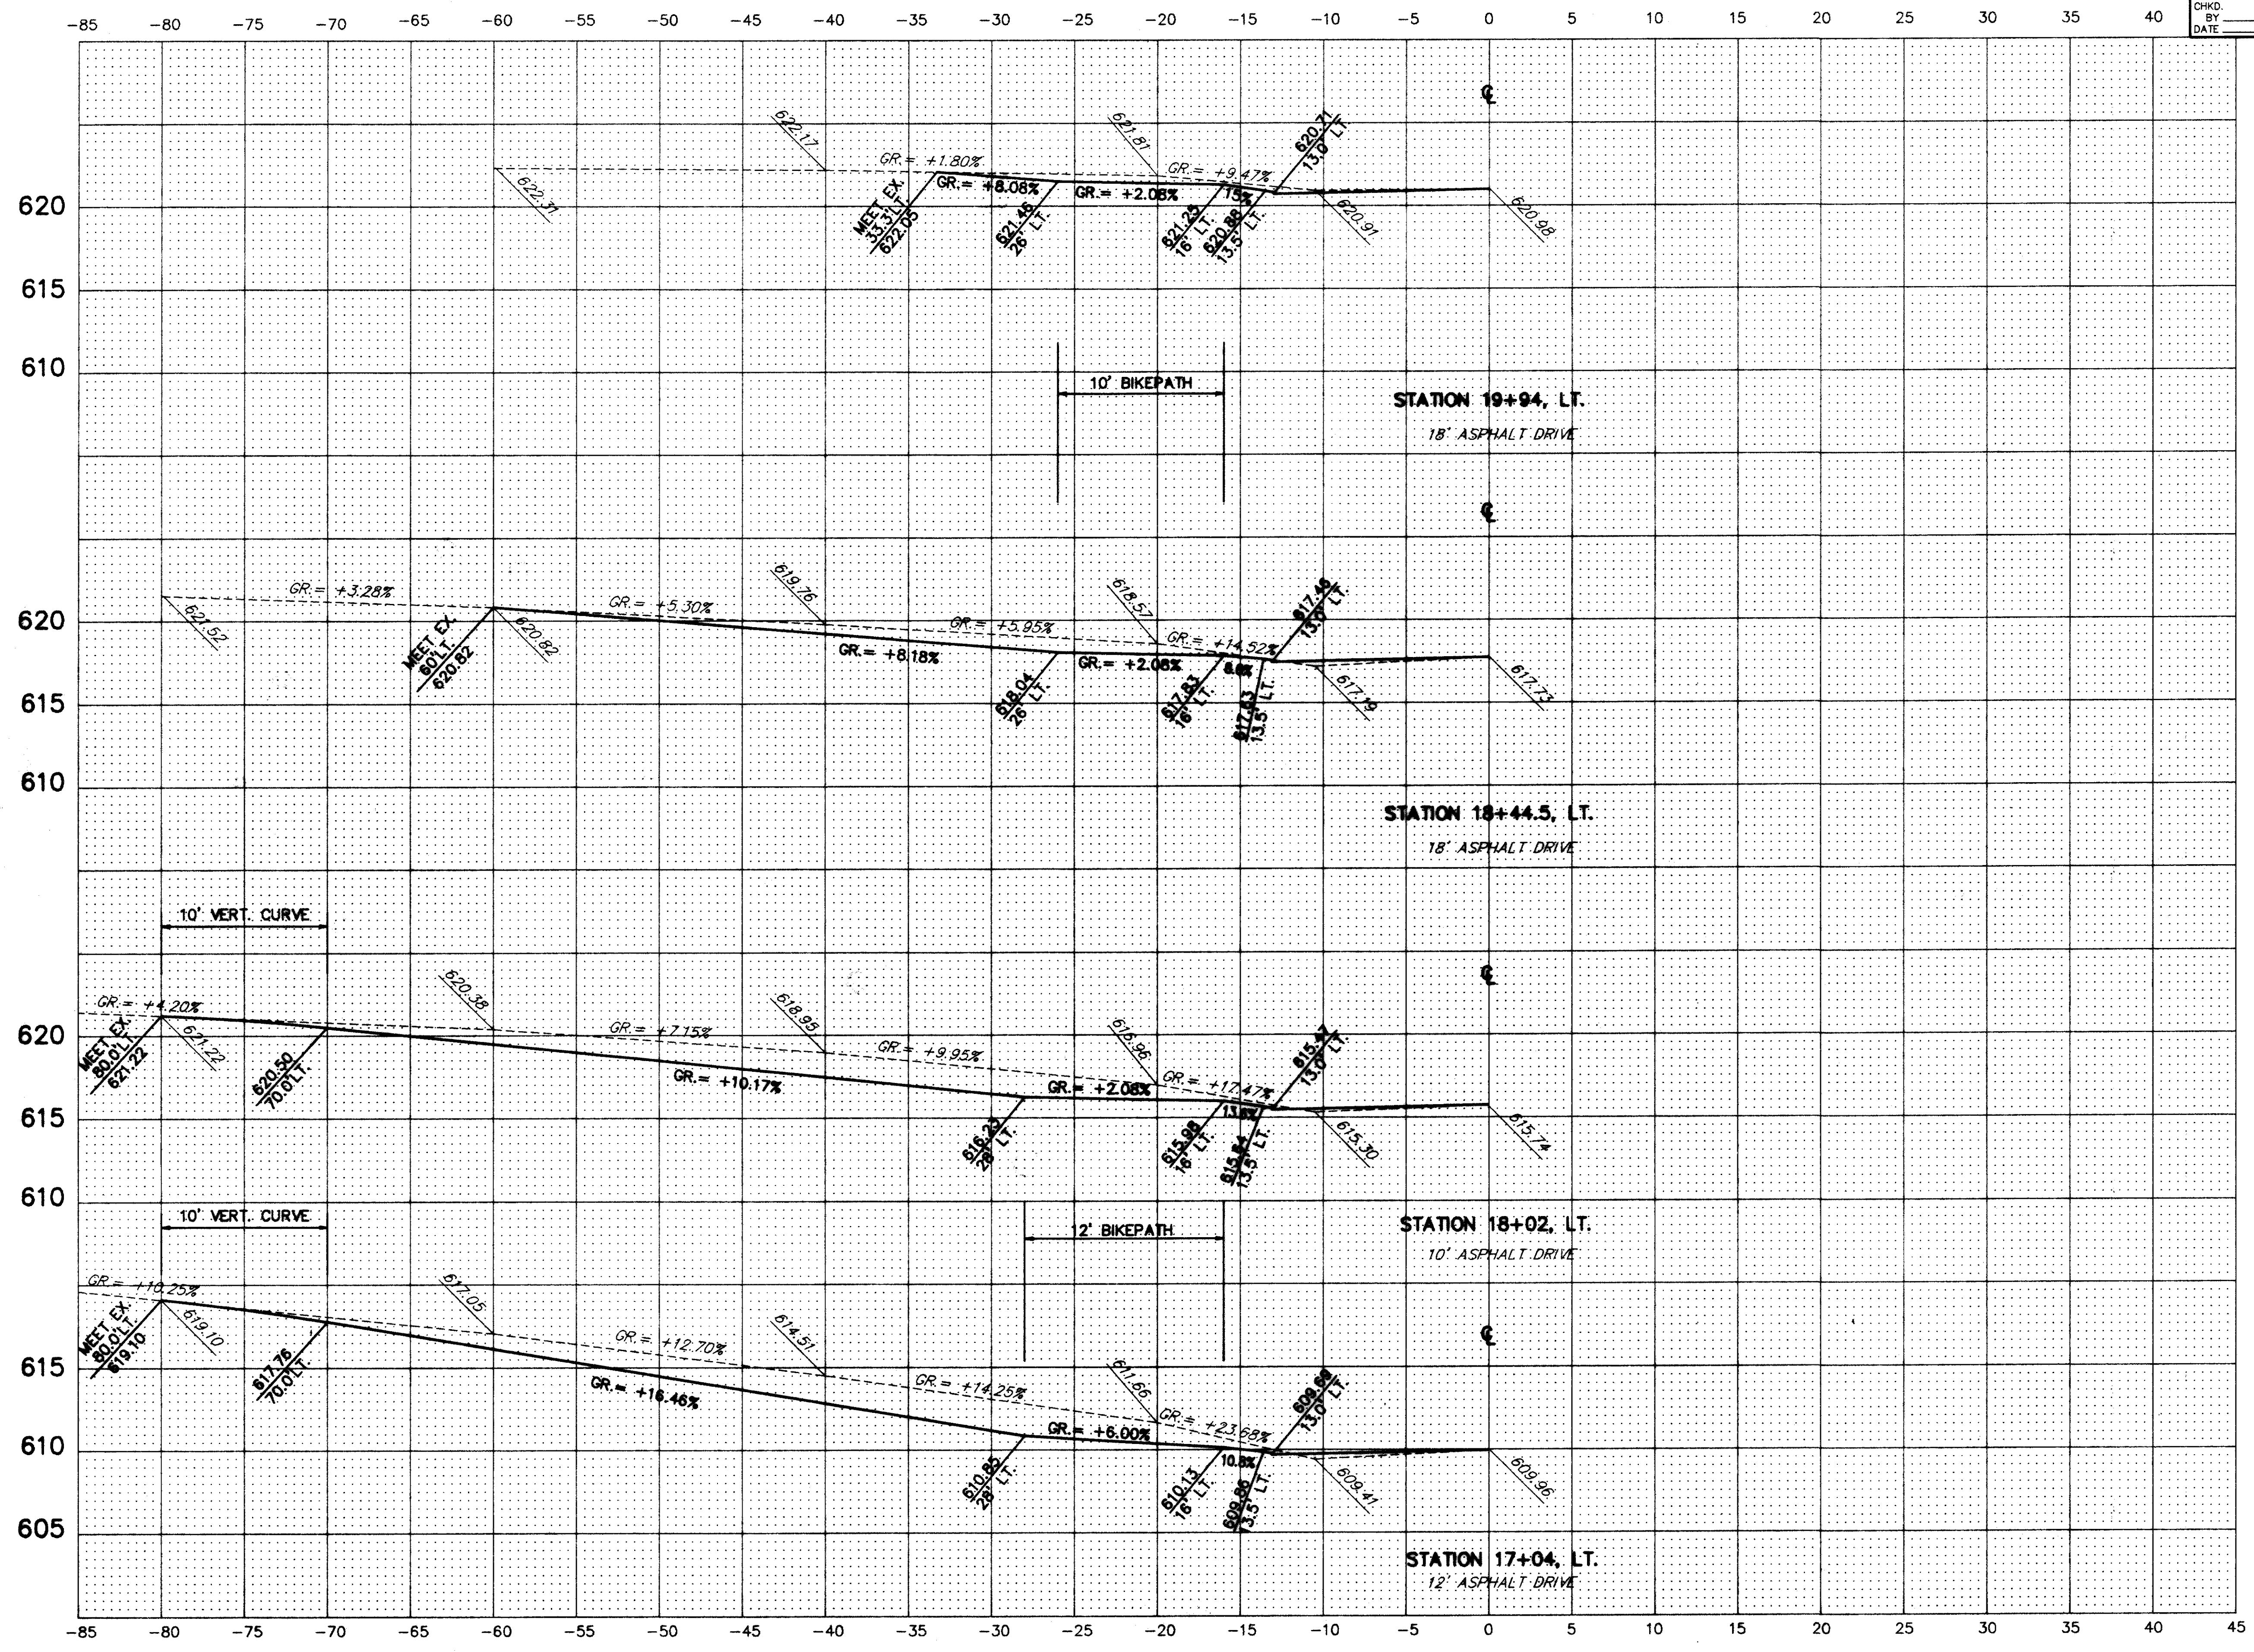

H:\CT\92535\CAD\HENDRICK\HENDR1.DWG PLOT: 1-5

HENDRICKS ROAD DRIVE PROFILES STA. 17+02 TO STA. 19+94