


CALC. BY _____
 DATE _____
 CHKD. BY _____
 DATE _____

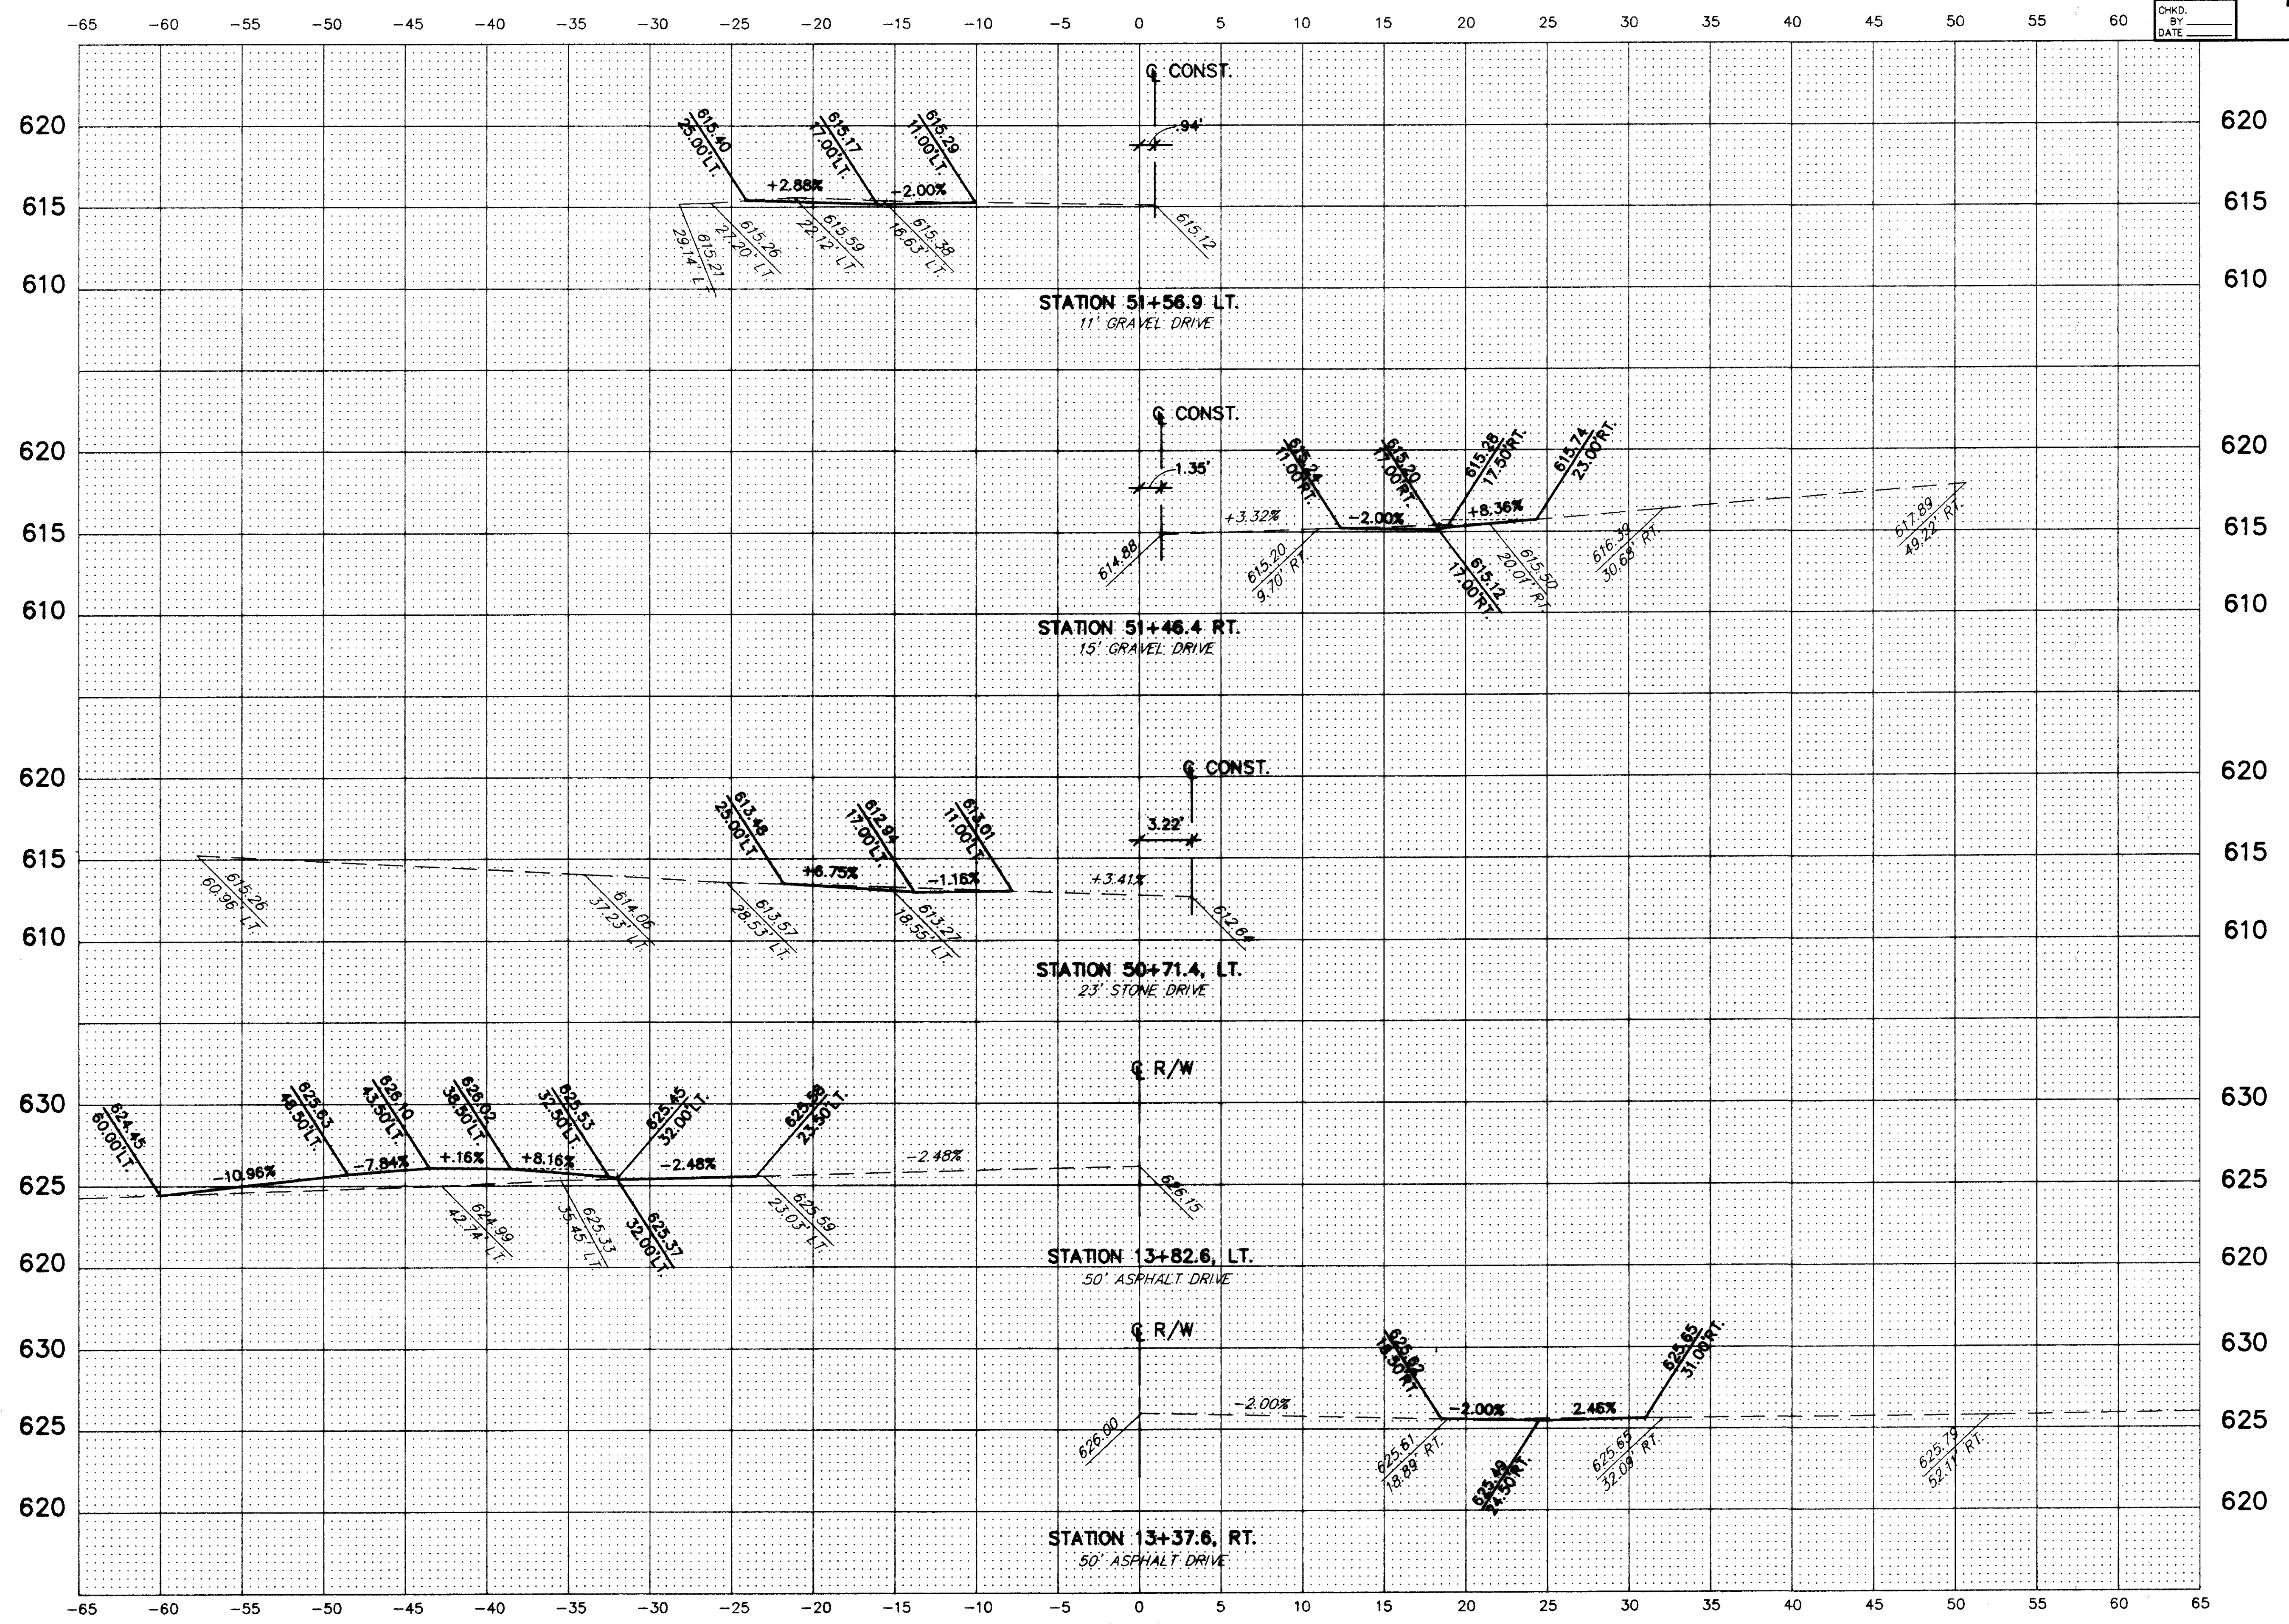

H:\CT\92535\CAD\MUNSON\MUNDPI.DWG PLOT: 1=5

MUNSON ROAD DRIVE PROFILES STA. 13+37.6 TO STA. 51+56.9