
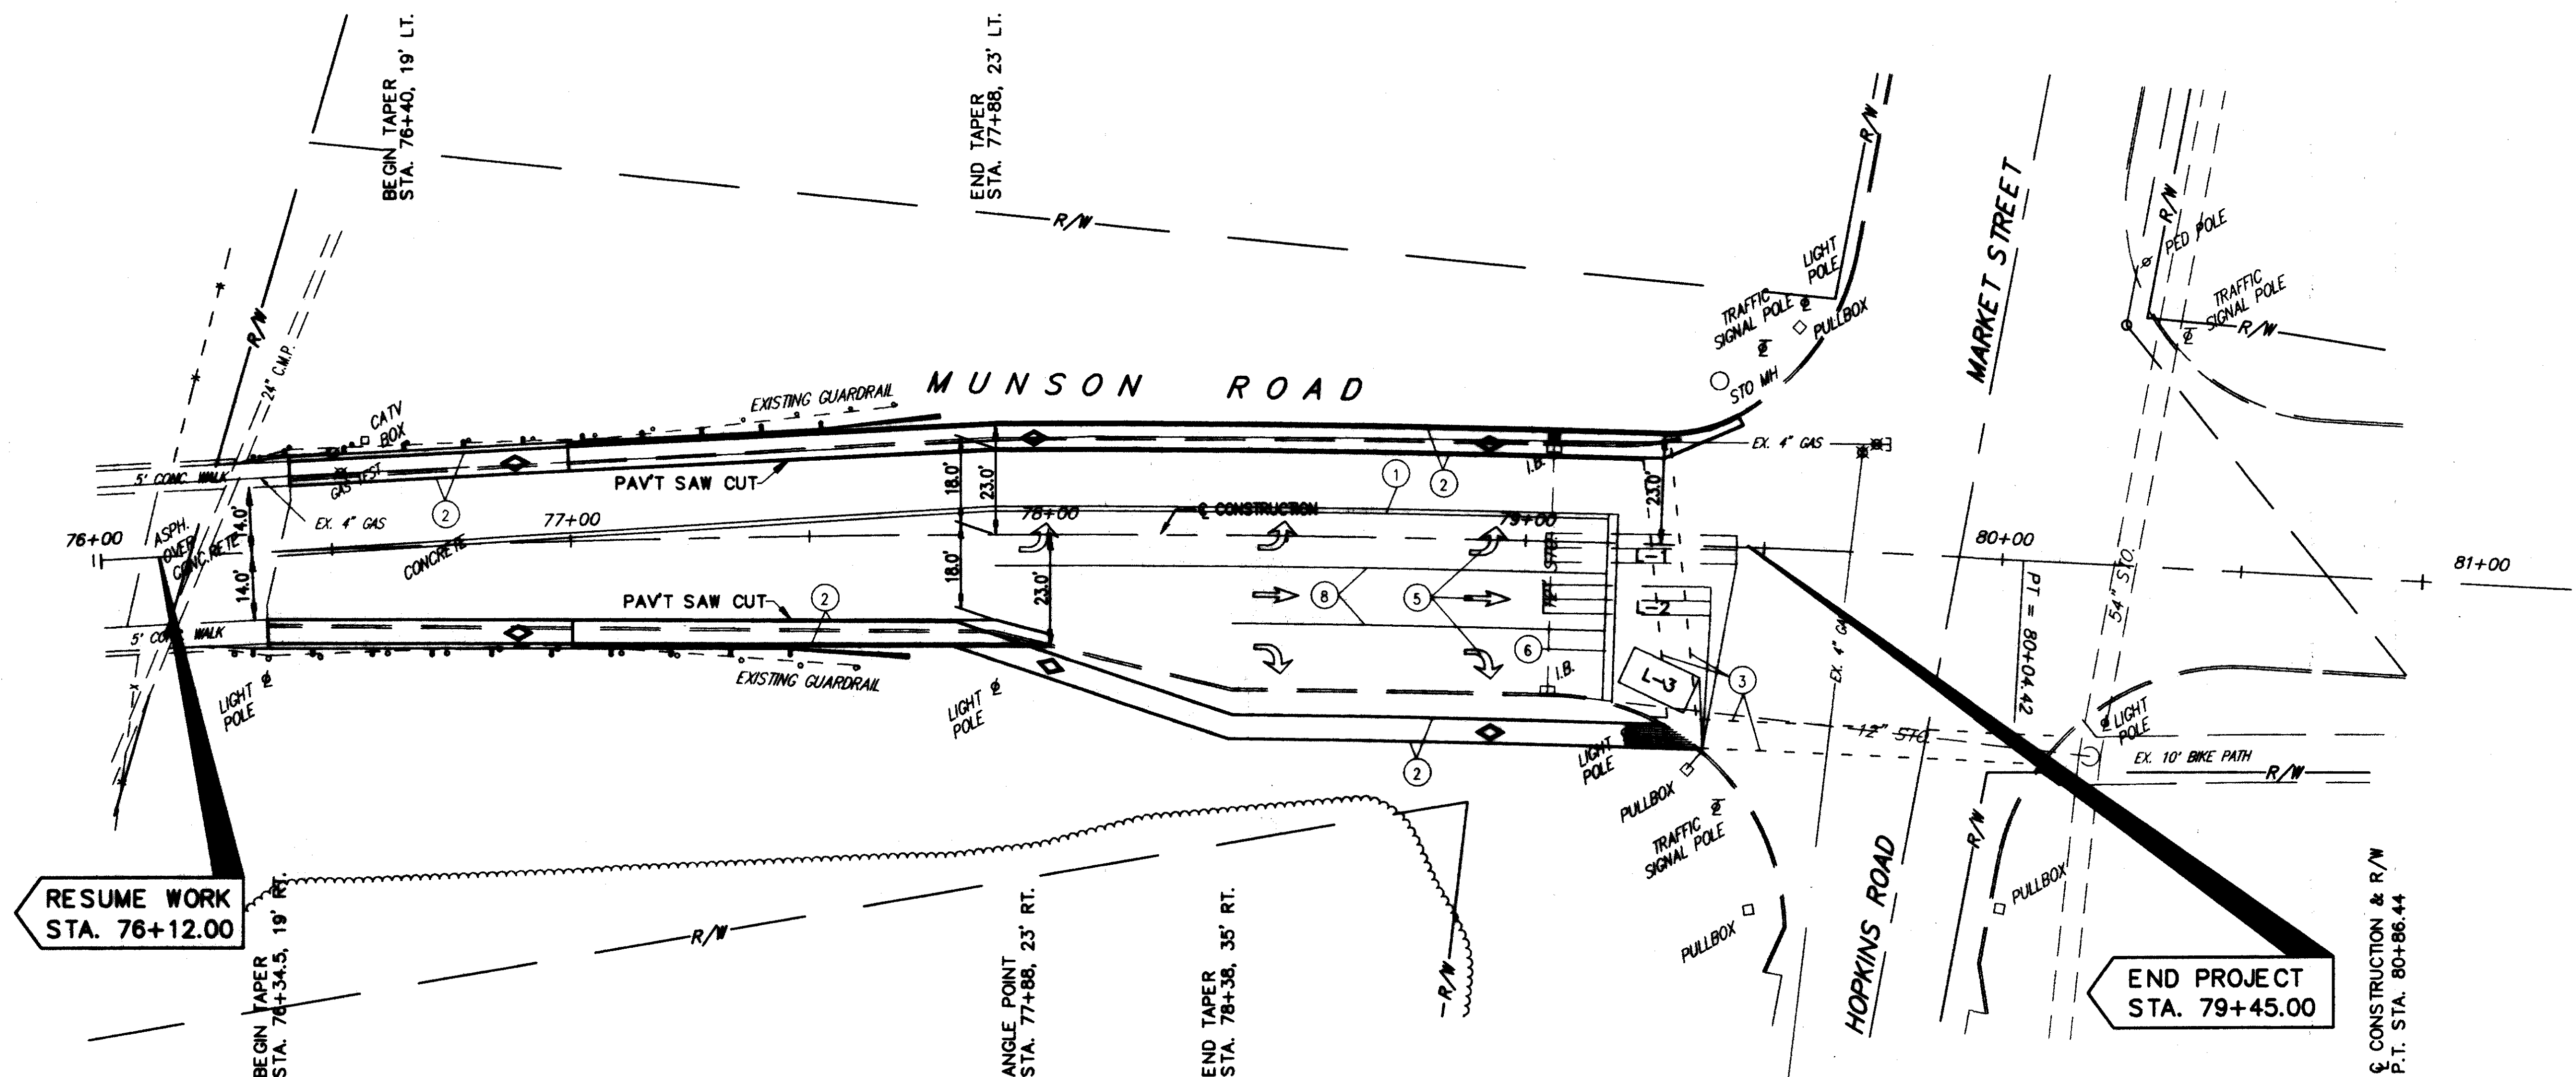


NOTE: NO SIGNAL WORK NECESSARY AT THIS INTERSECTION.

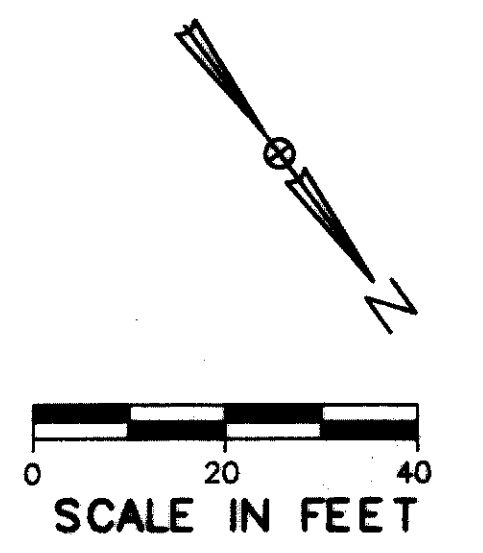

LEGEND

- ① ITEM 642 - CENTER LINE, DOUBLE, SOLID (EXISTING)
- ② ITEM 642 - EDGE LINE, WHITE
- ③ ITEM 642 - DOTTED LINE, 4" WHITE
- ④ ITEM 642 - CROSSWALK LINE (EXISTING)
- ⑤ ITEM 642 - LANE ARROW (EXISTING)
- ⑥ ITEM 642 - STOP LINE (EXISTING)
- ⑦ ITEM 642 - WORD ON PAVEMENT (EXISTING)
- ⑧ ITEM 642 - CHANNELIZING LINE (EXISTING)
- ⑨ ITEM 642 - TRANSVERSE LINE (EXISTING)

LOOP	SIZE	TURNS	MODE	DELAY	PHASE	RE MARK	INHIBITED DELAY	LOCATION 1st FRONT CORNER	LOCATION 2nd FRONT CORNER
L-1	6X40	2-4-2				EXISTING		STA. 79+44.25'LT	STA. 79+44.35'RT
L-2	6X35	2-4-2				EXISTING		STA. 79+39, 9'RT	STA. 79+39, 15'RT
L-3	8X15	2				EXISTING		STA. 79+34.35'RT	STA. 79+37.27.5'RT

LOOP DETECTOR CHART

DATE: 07-22-98, CT CONSULTANTS INC. H:\CT\2233\3\3\TRAFFIC\MARKETING Scale: 1"=20'