

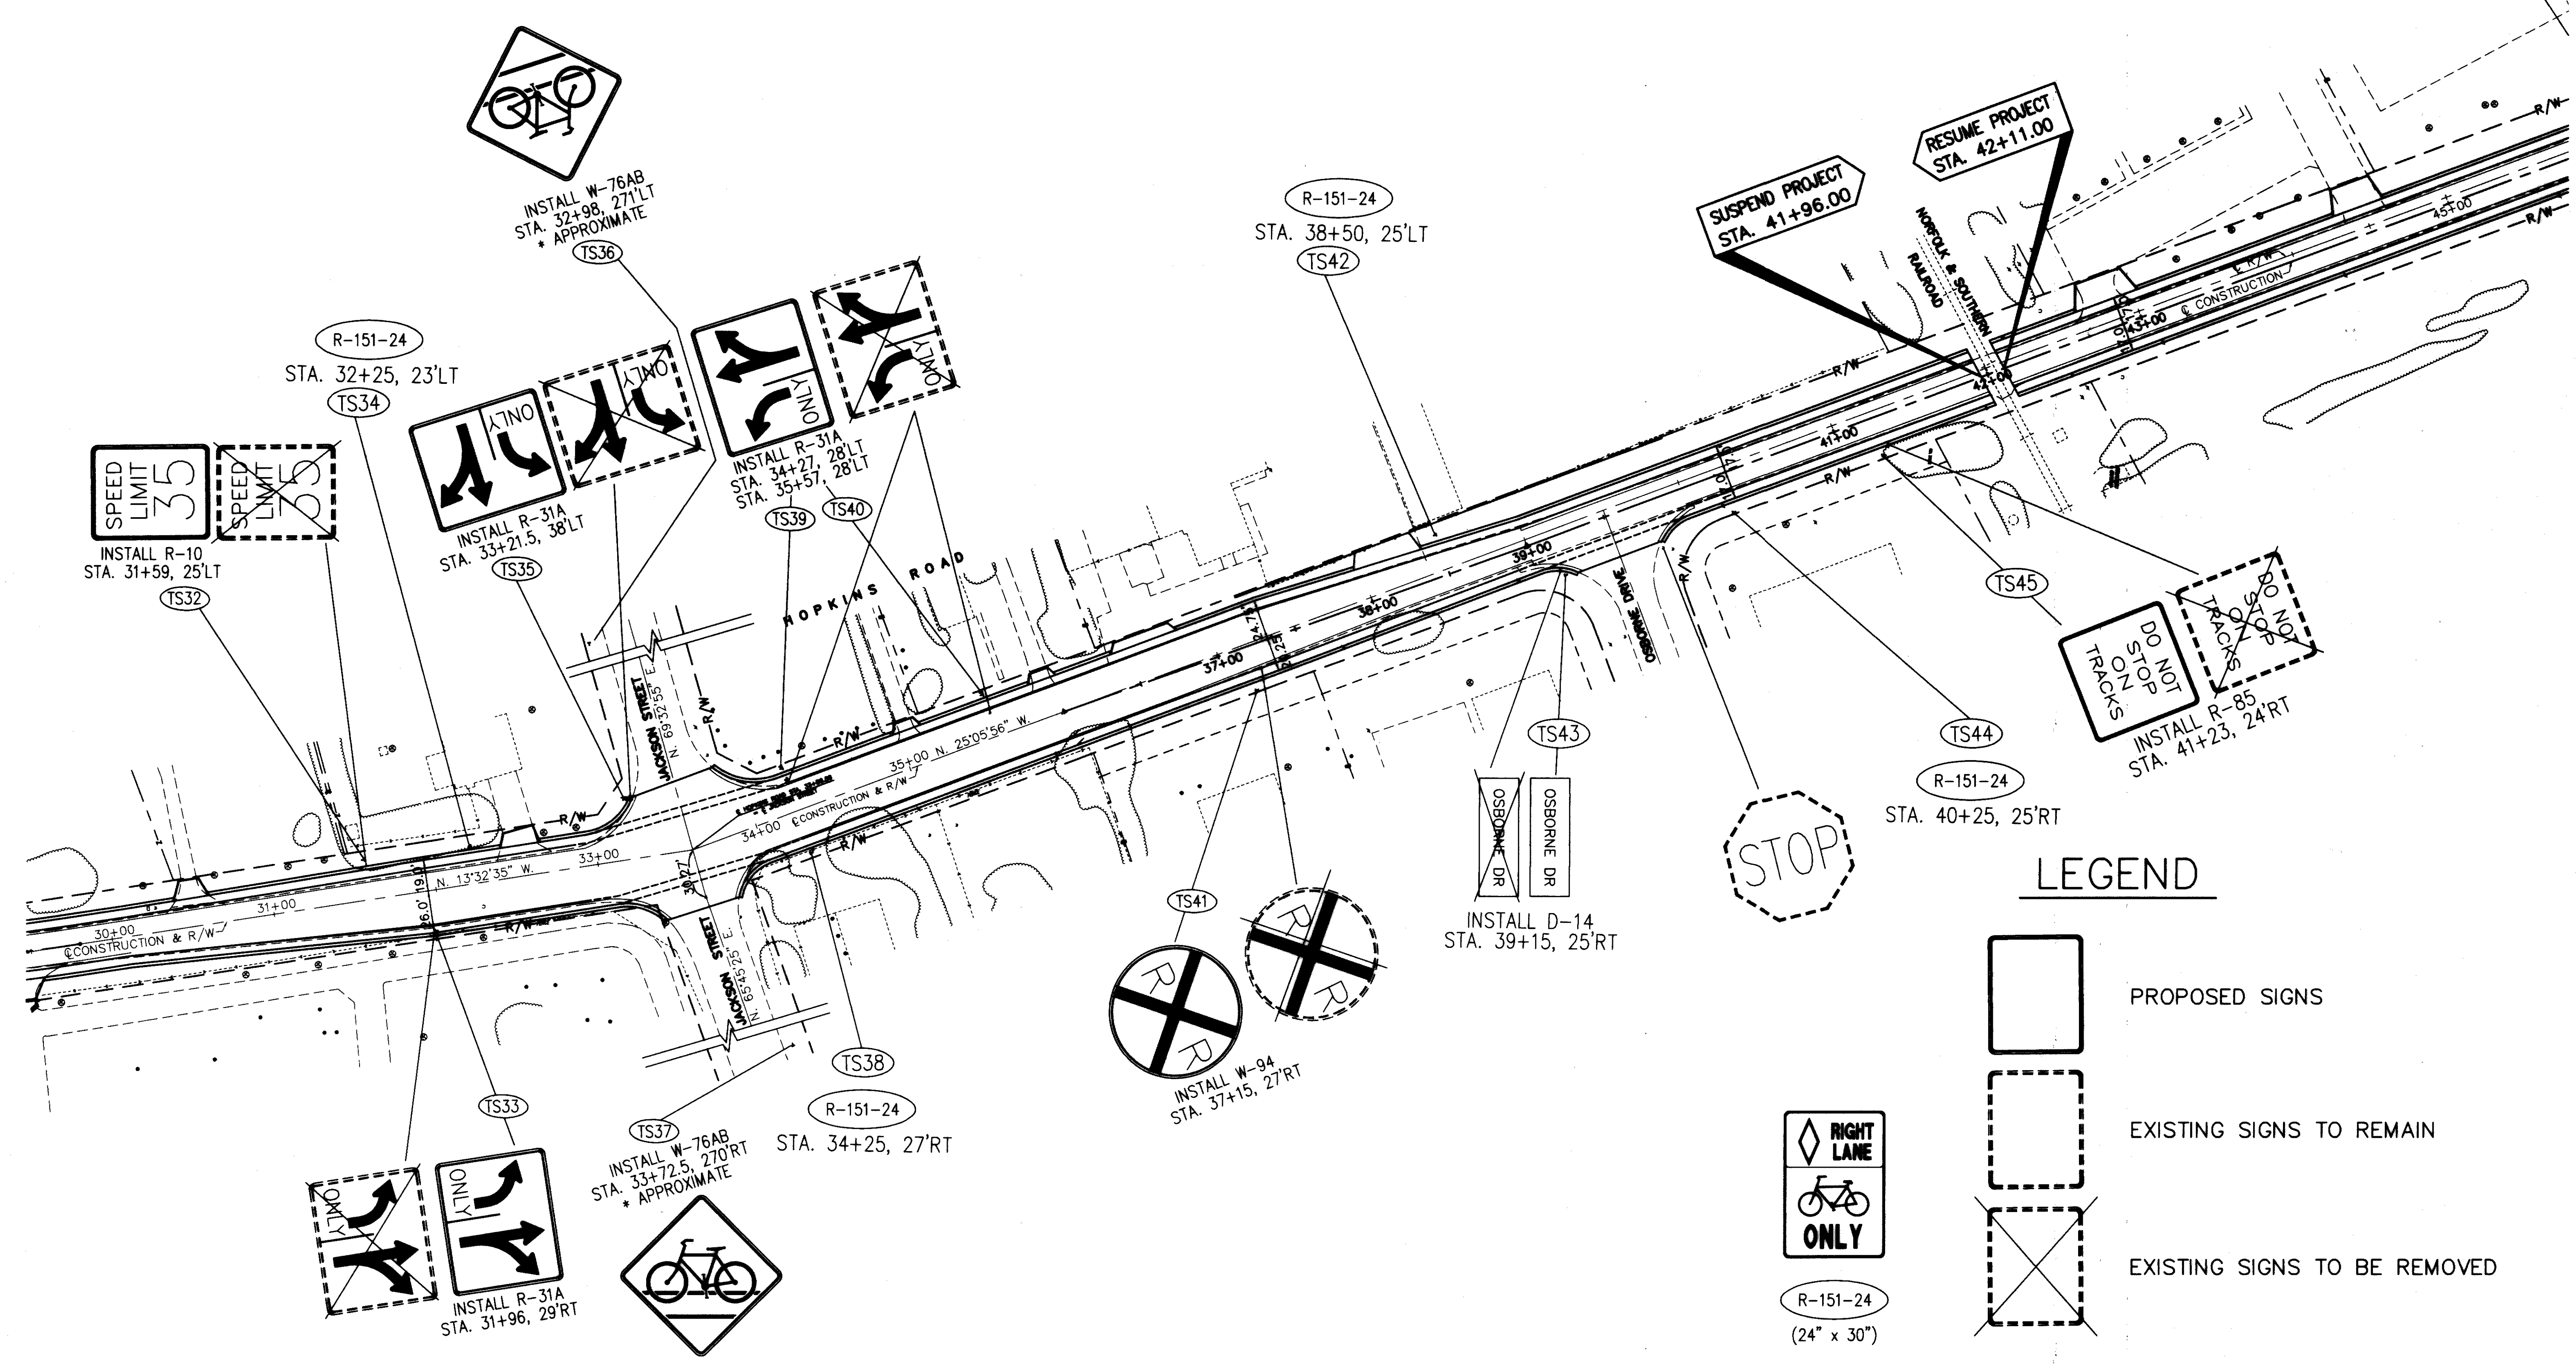
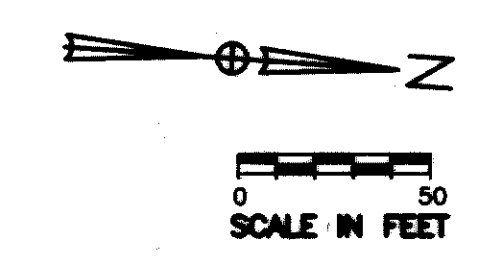
 
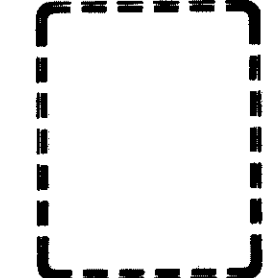


* TS36 & TS37 INSTALL W-76AB ON JACKSON STREET 250 FEET EAST AND WEST OF HOPKINS ROAD. ENGINEER SHALL DESIGNATE FINAL FIELD LOCATION.

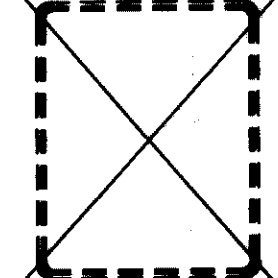

LEGEND

-  PROPOSED SIGNS
-  EXISTING SIGNS TO REMAIN
-  EXISTING SIGNS TO BE REMOVED

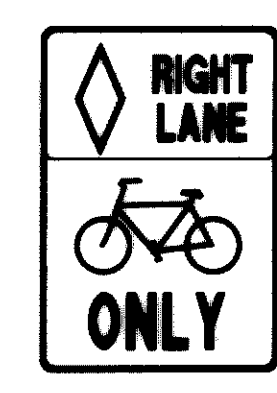

R-151-24
(24" x 30")