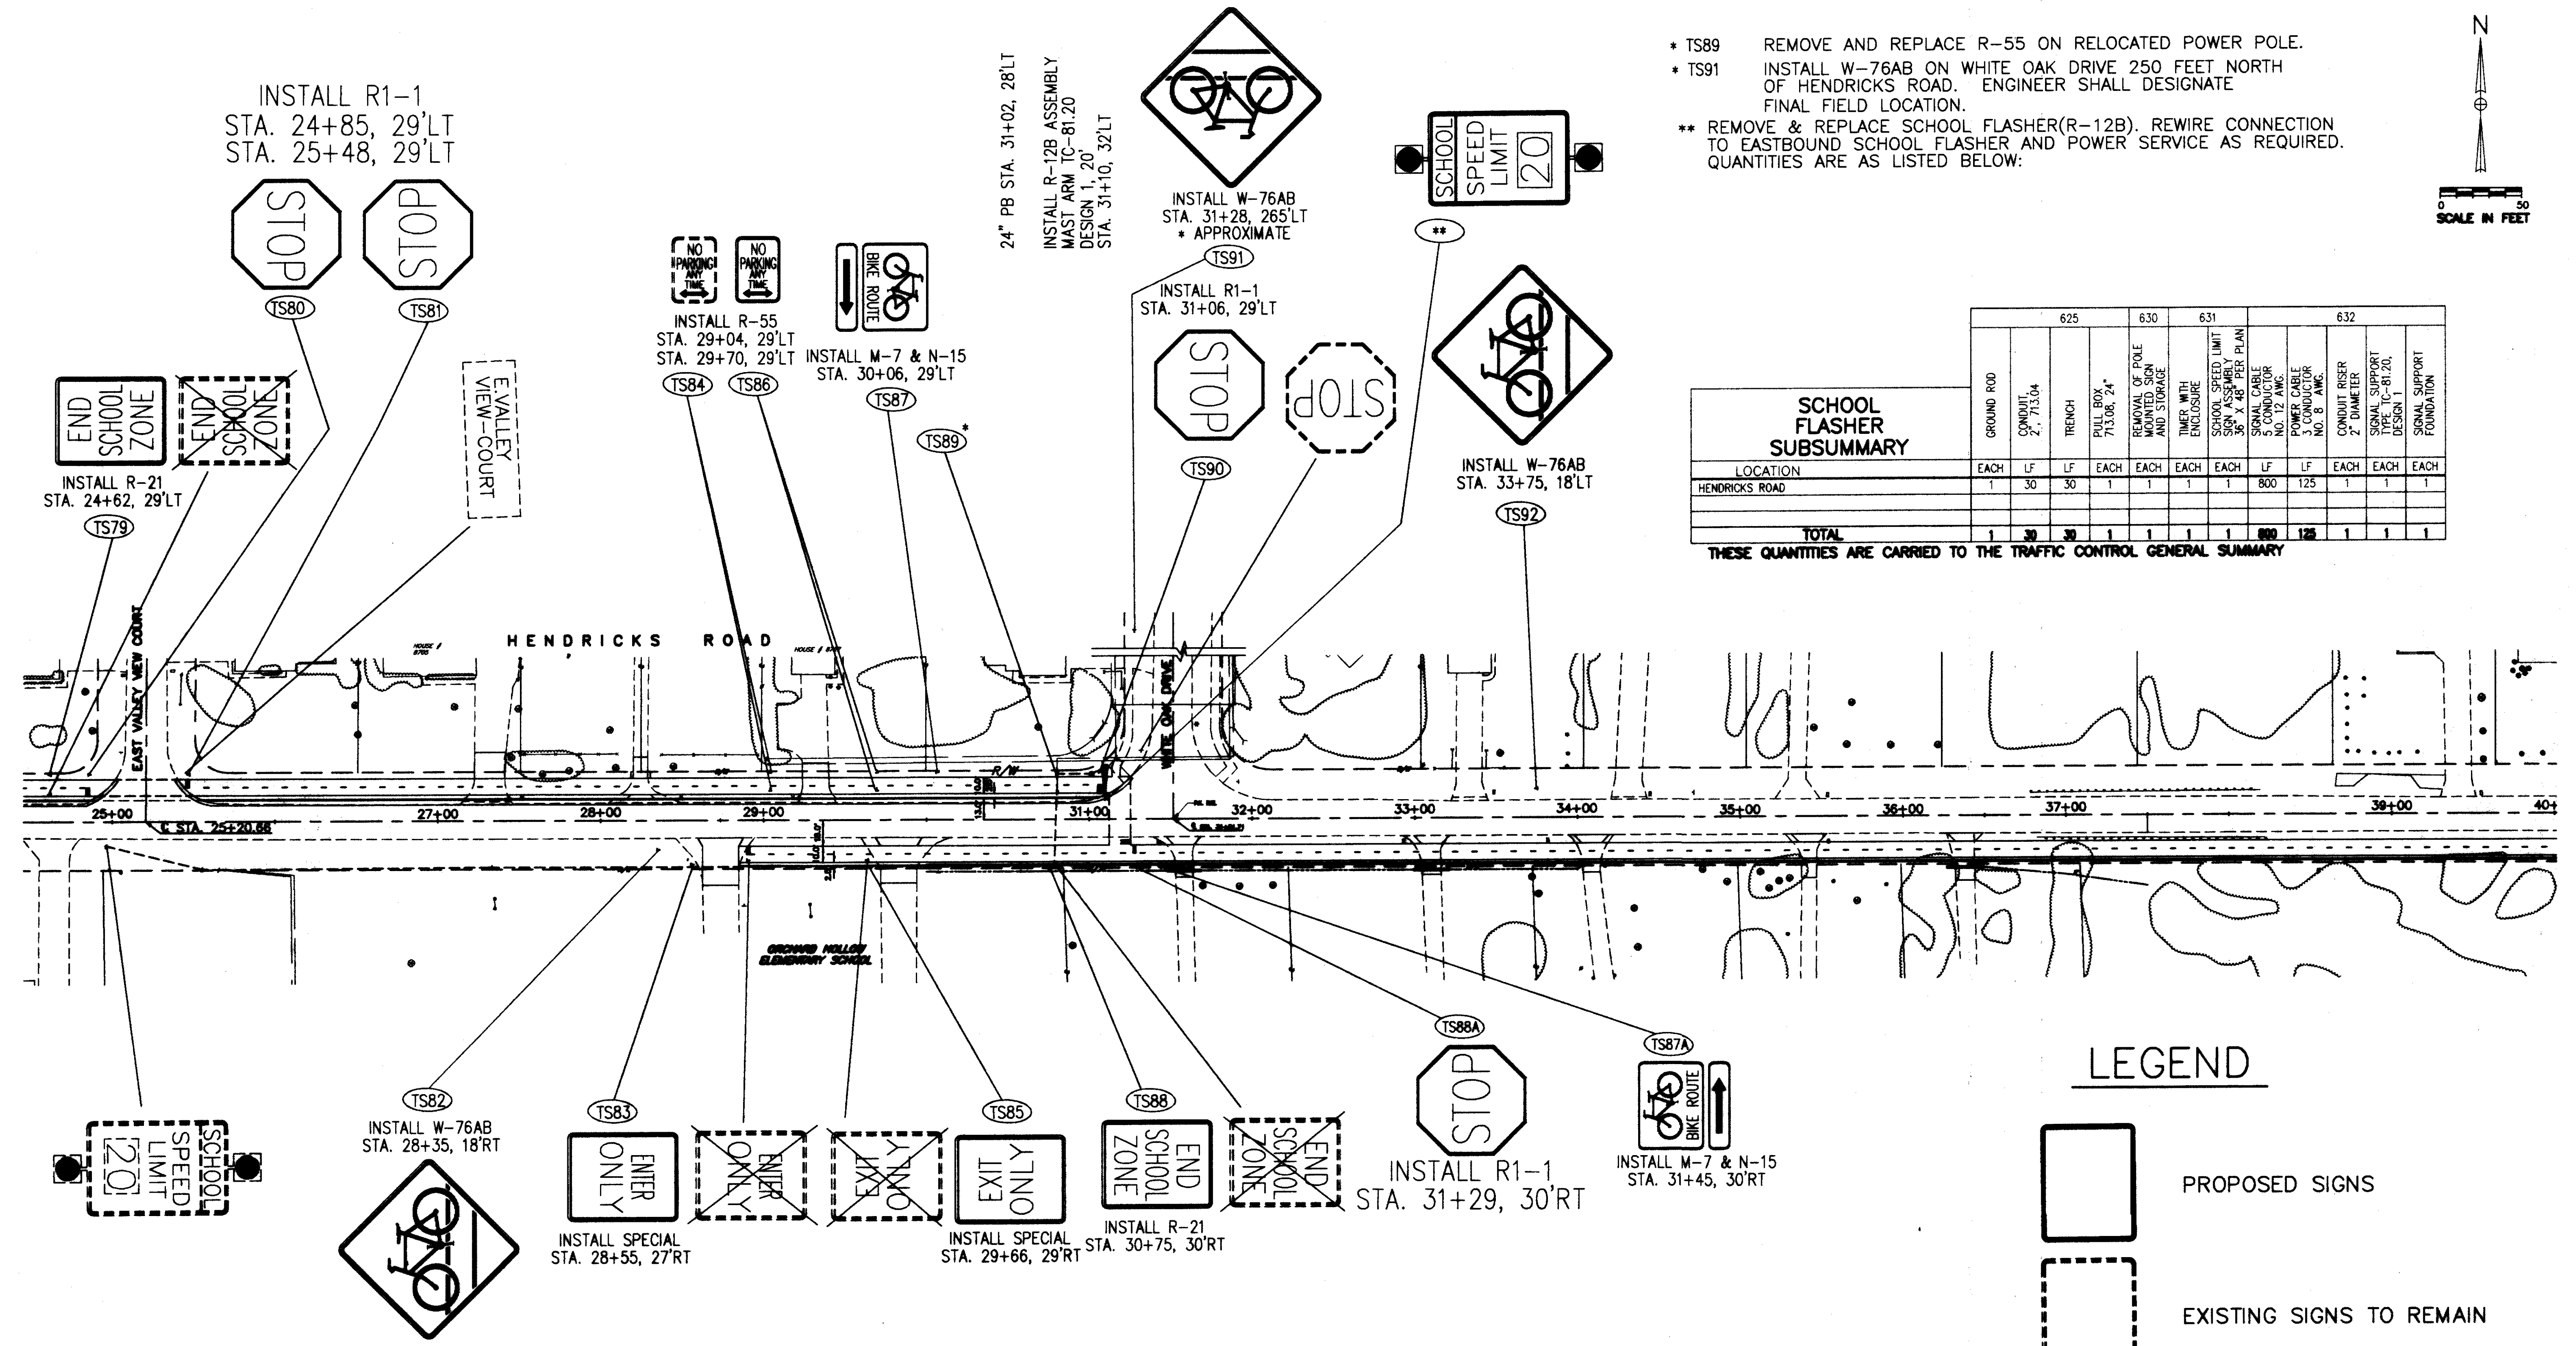


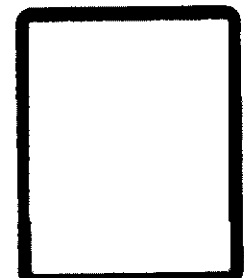
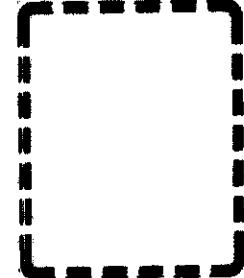
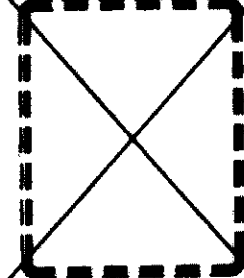
- \* TS89 REMOVE AND REPLACE R-55 ON RELOCATED POWER POLE.
- \* TS91 INSTALL W-76AB ON WHITE OAK DRIVE 250 FEET NORTH OF HENDRICKS ROAD. ENGINEER SHALL DESIGNATE FINAL FIELD LOCATION.
- \*\* REMOVE & REPLACE SCHOOL FLASHER(R-12B). REWIRE CONNECTION TO EASTBOUND SCHOOL FLASHER AND POWER SERVICE AS REQUIRED. QUANTITIES ARE AS LISTED BELOW:

SCHOOL FLASHER SUBSUMMARY		625		630		631		632			
LOCATION	EACH	LF	LF	EACH	EACH	EACH	LF	LF	EACH	EACH	EACH
HENDRICKS ROAD	1	30	30	1	1	1	800	125	1	1	1
<b>TOTAL</b>	<b>1</b>	<b>30</b>	<b>30</b>	<b>1</b>	<b>1</b>	<b>1</b>	<b>800</b>	<b>125</b>	<b>1</b>	<b>1</b>	<b>1</b>

THESE QUANTITIES ARE CARRIED TO THE TRAFFIC CONTROL GENERAL SUMMARY



### LEGEND

-  PROPOSED SIGNS
-  EXISTING SIGNS TO REMAIN
-  EXISTING SIGNS TO BE REMOVED

DATE: 07-22-99, CT CONSULTANTS INC. H:\CT\92535\CAD\TRAFFIC\92535\01.DWG (PLOT2)

SIGNING PLAN