
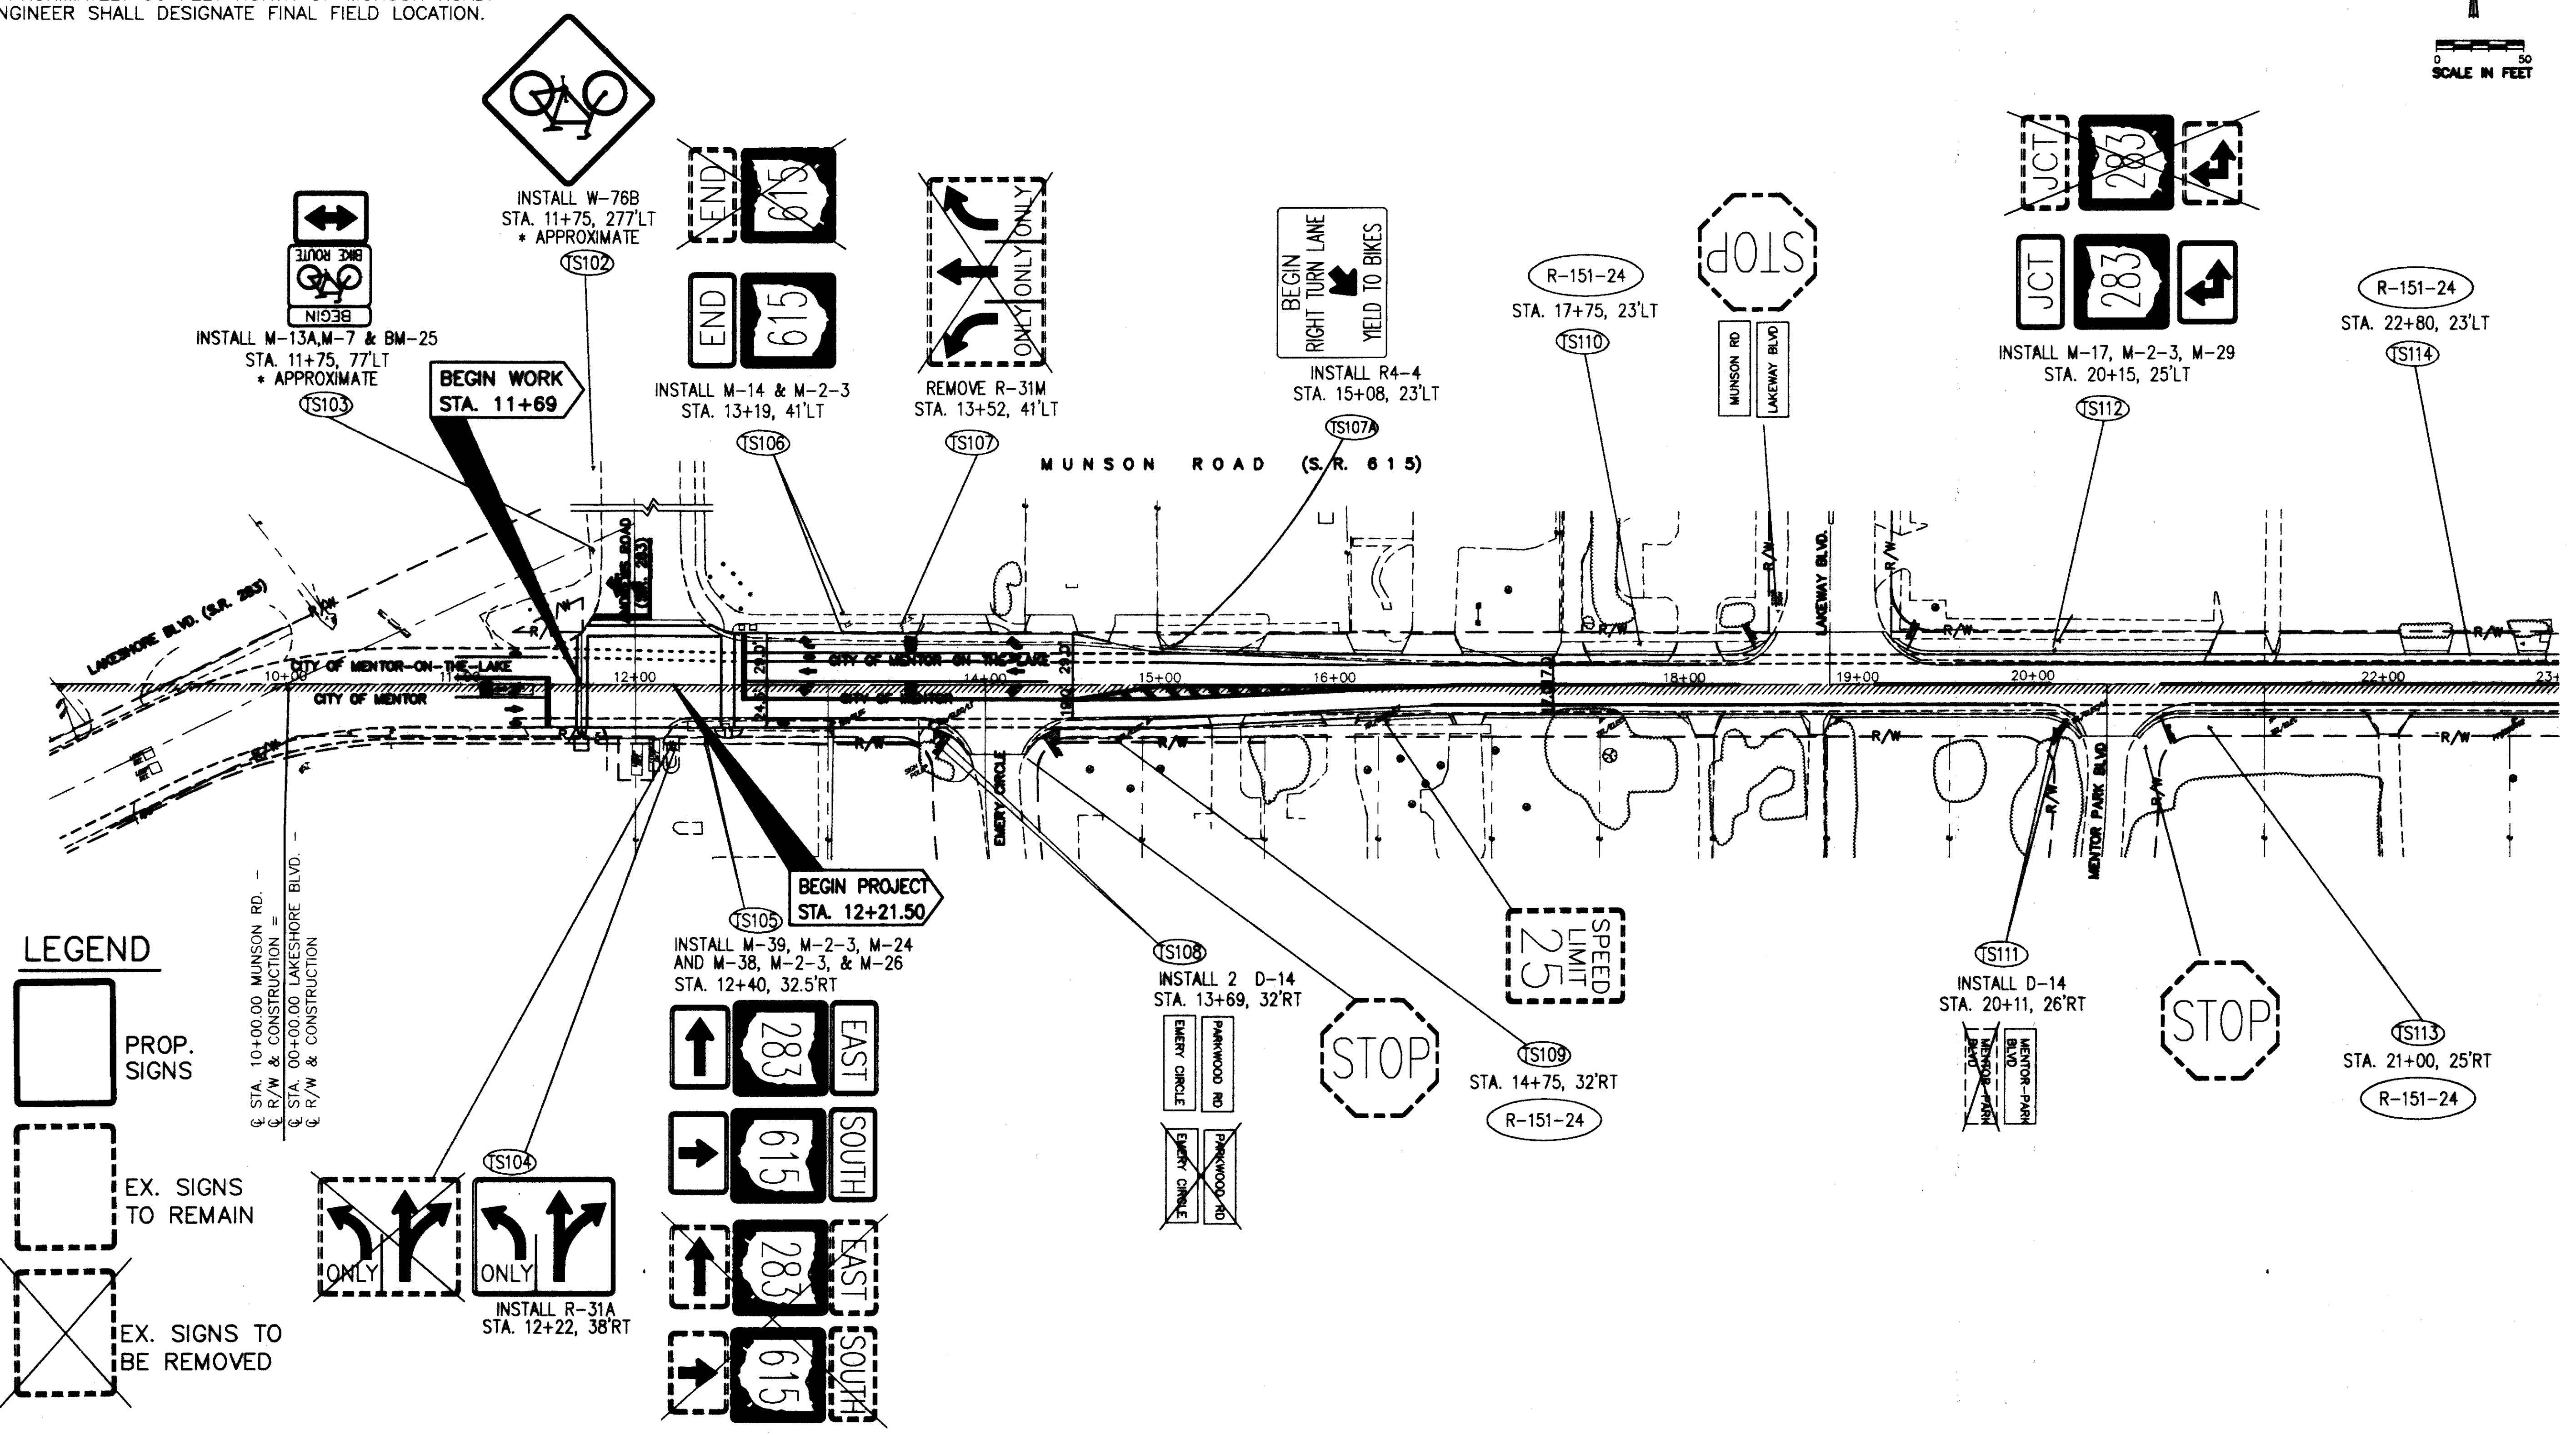


- \* TS102 INSTALL W-76B ON ANDREWS 250 FEET NORTH OF MUNSON ROAD. ENGINEER SHALL DESIGNATE FINAL FIELD LOCATION.
- \* TS103 INSTALL M-13A, M-7 & BM-25 ON ANDREWS APPROXIMATELY 50 FEET NORTH OF MUNSON ROAD. ENGINEER SHALL DESIGNATE FINAL FIELD LOCATION.

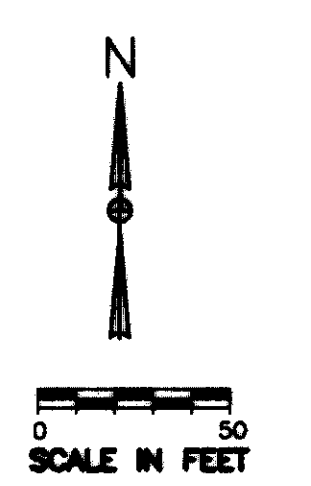

**LEGEND**

□ PROP. SIGNS

□ EX. SIGNS TO REMAIN

□ EX. SIGNS TO BE REMOVED

◇ RIGHT LANE ONLY

○ R-151-24 (24" x 30")

Q STA. 10+00.00 MUNSON RD. -  
 Q R/W & CONSTRUCTION =  
 Q STA. 00+00.00 LAKESHORE BLVD.  
 Q R/W & CONSTRUCTION

DATE: 07-23-99, CT CONSULTANTS INC. H:\CT\925535\CAD\TRAFFIC\925535\03.DWG (PLOT)