

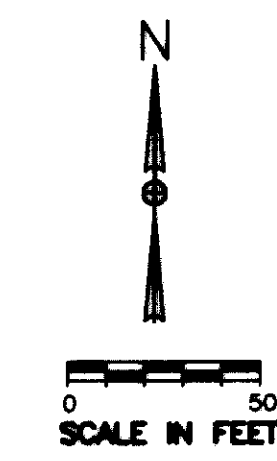
 
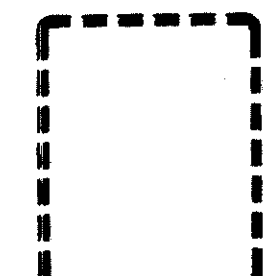


LEGEND

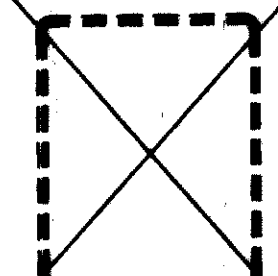


-  PROPOSED SIGNS
-  EXISTING SIGNS TO REMAIN
-  EXISTING SIGNS TO BE REMOVED

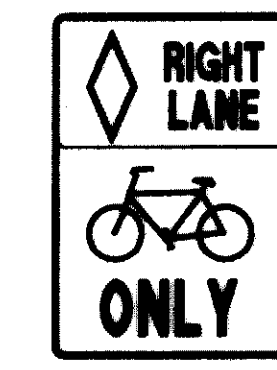

R-151-24
(24" x 30")

DATE: 07-22-99, CT CONSULTANTS INC. H: C:\92535\CAD\TRAFFIC\92535\03.DWG (PLOT3)

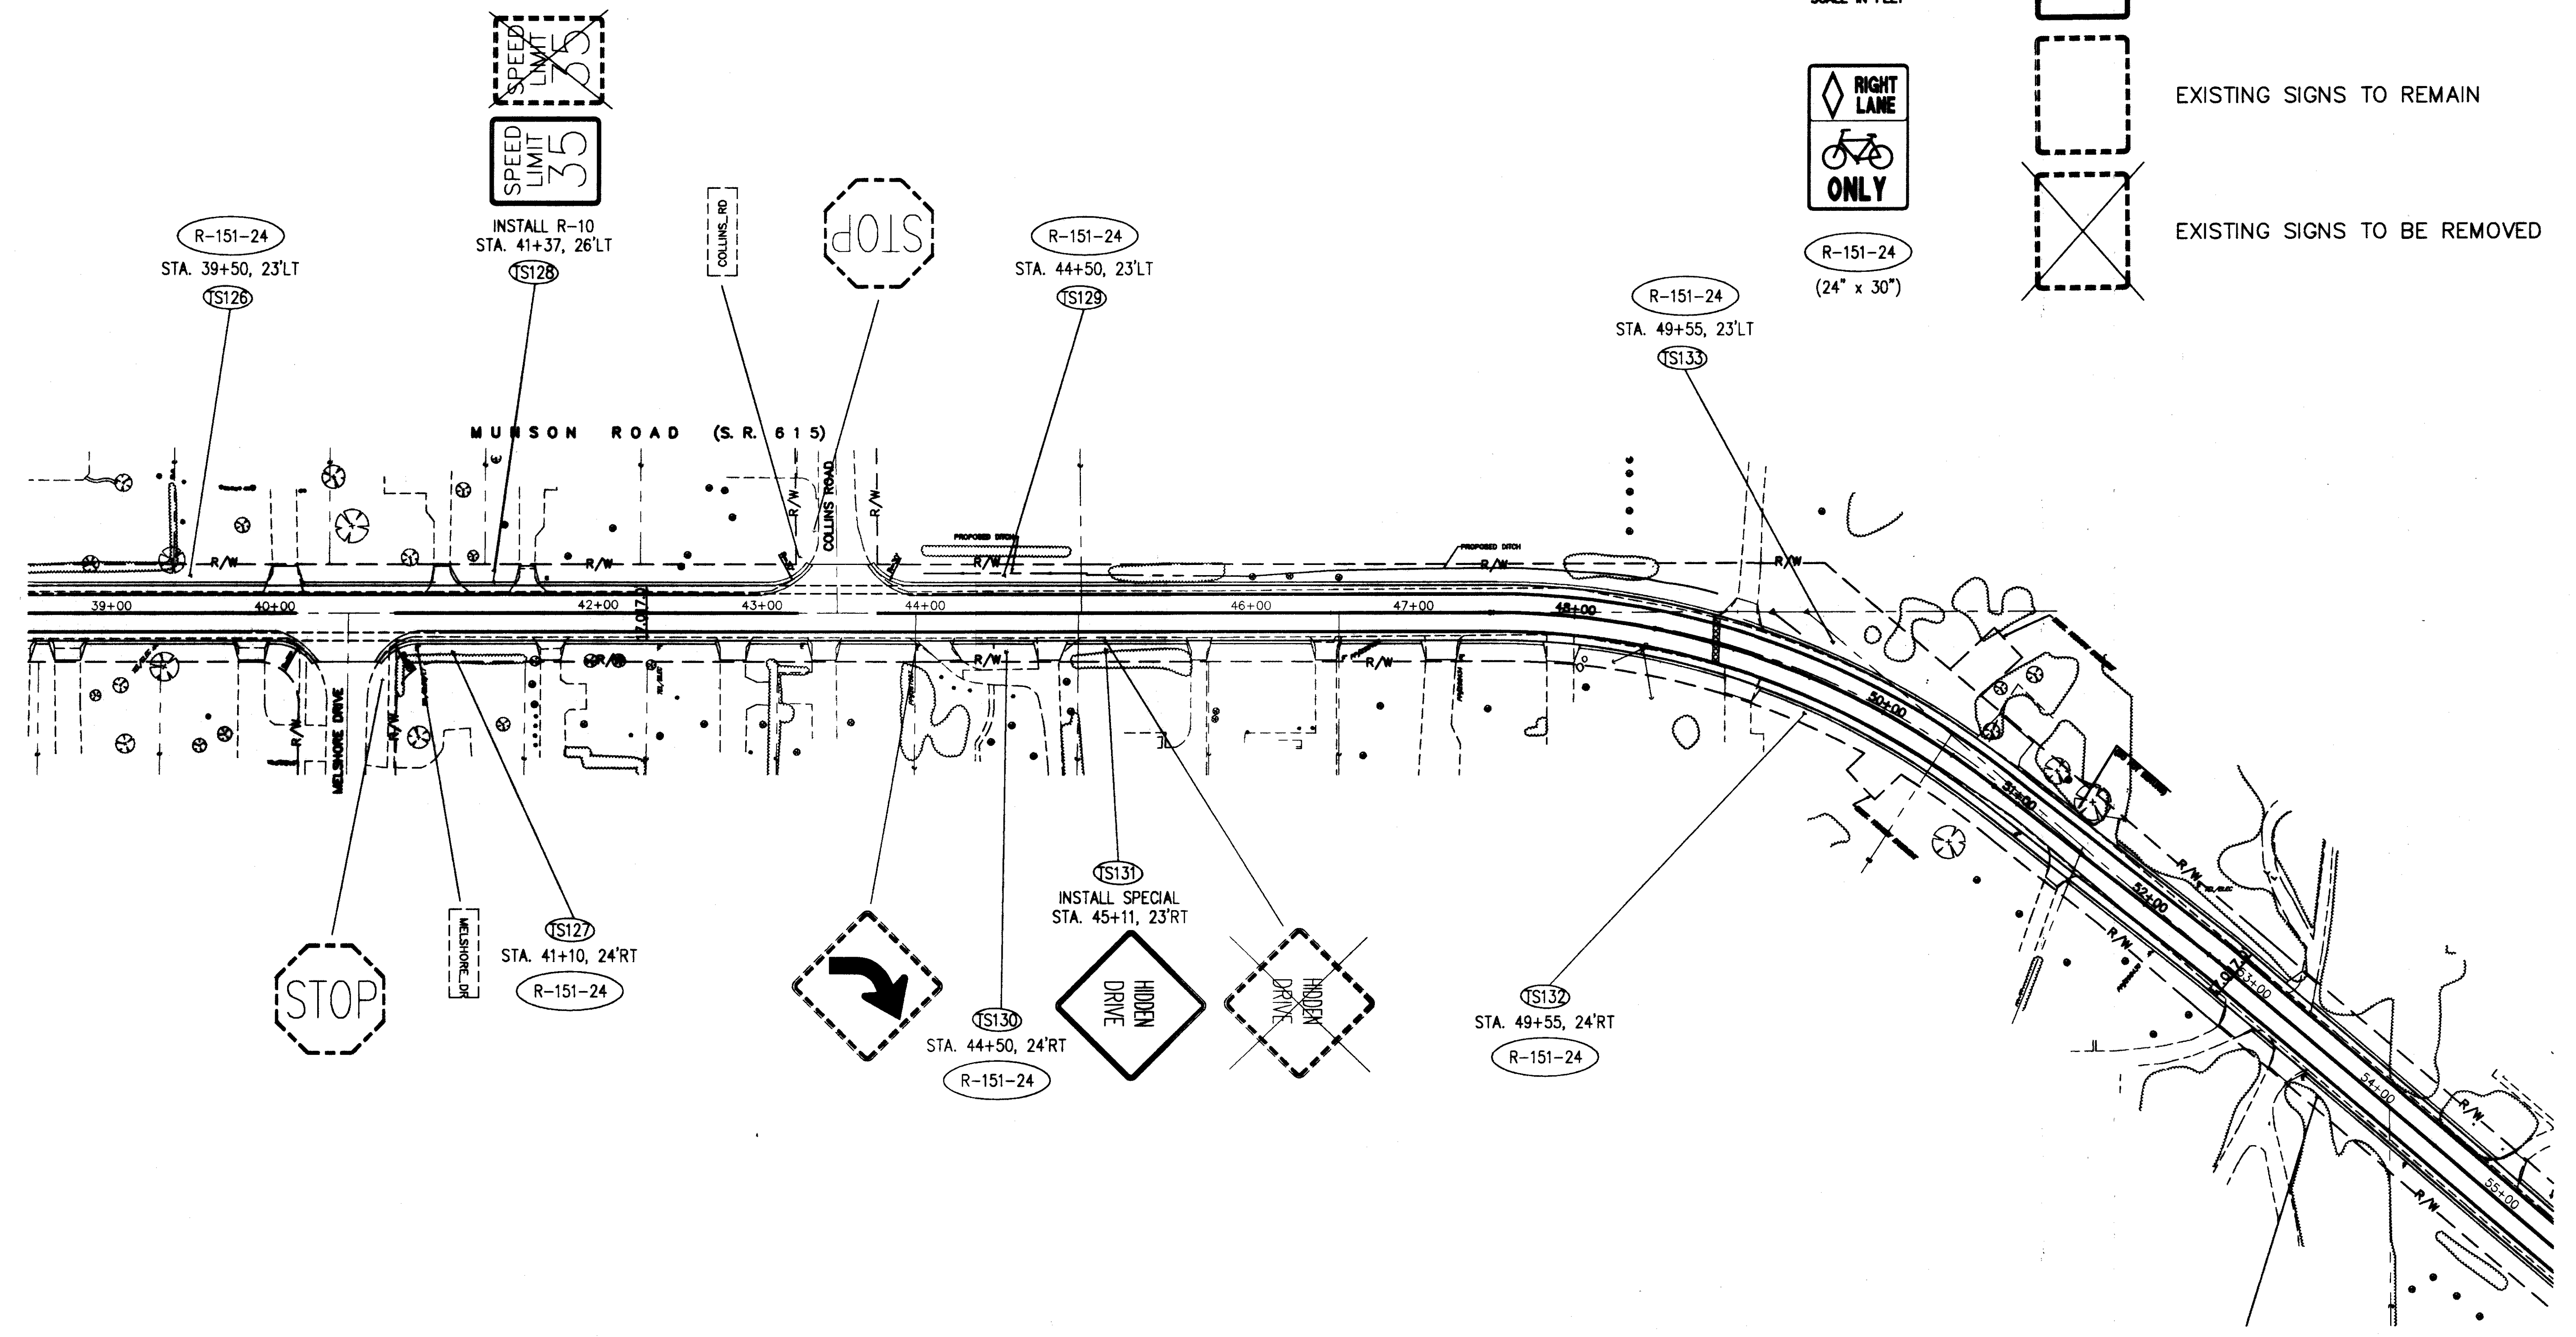

SIGNING PLAN