
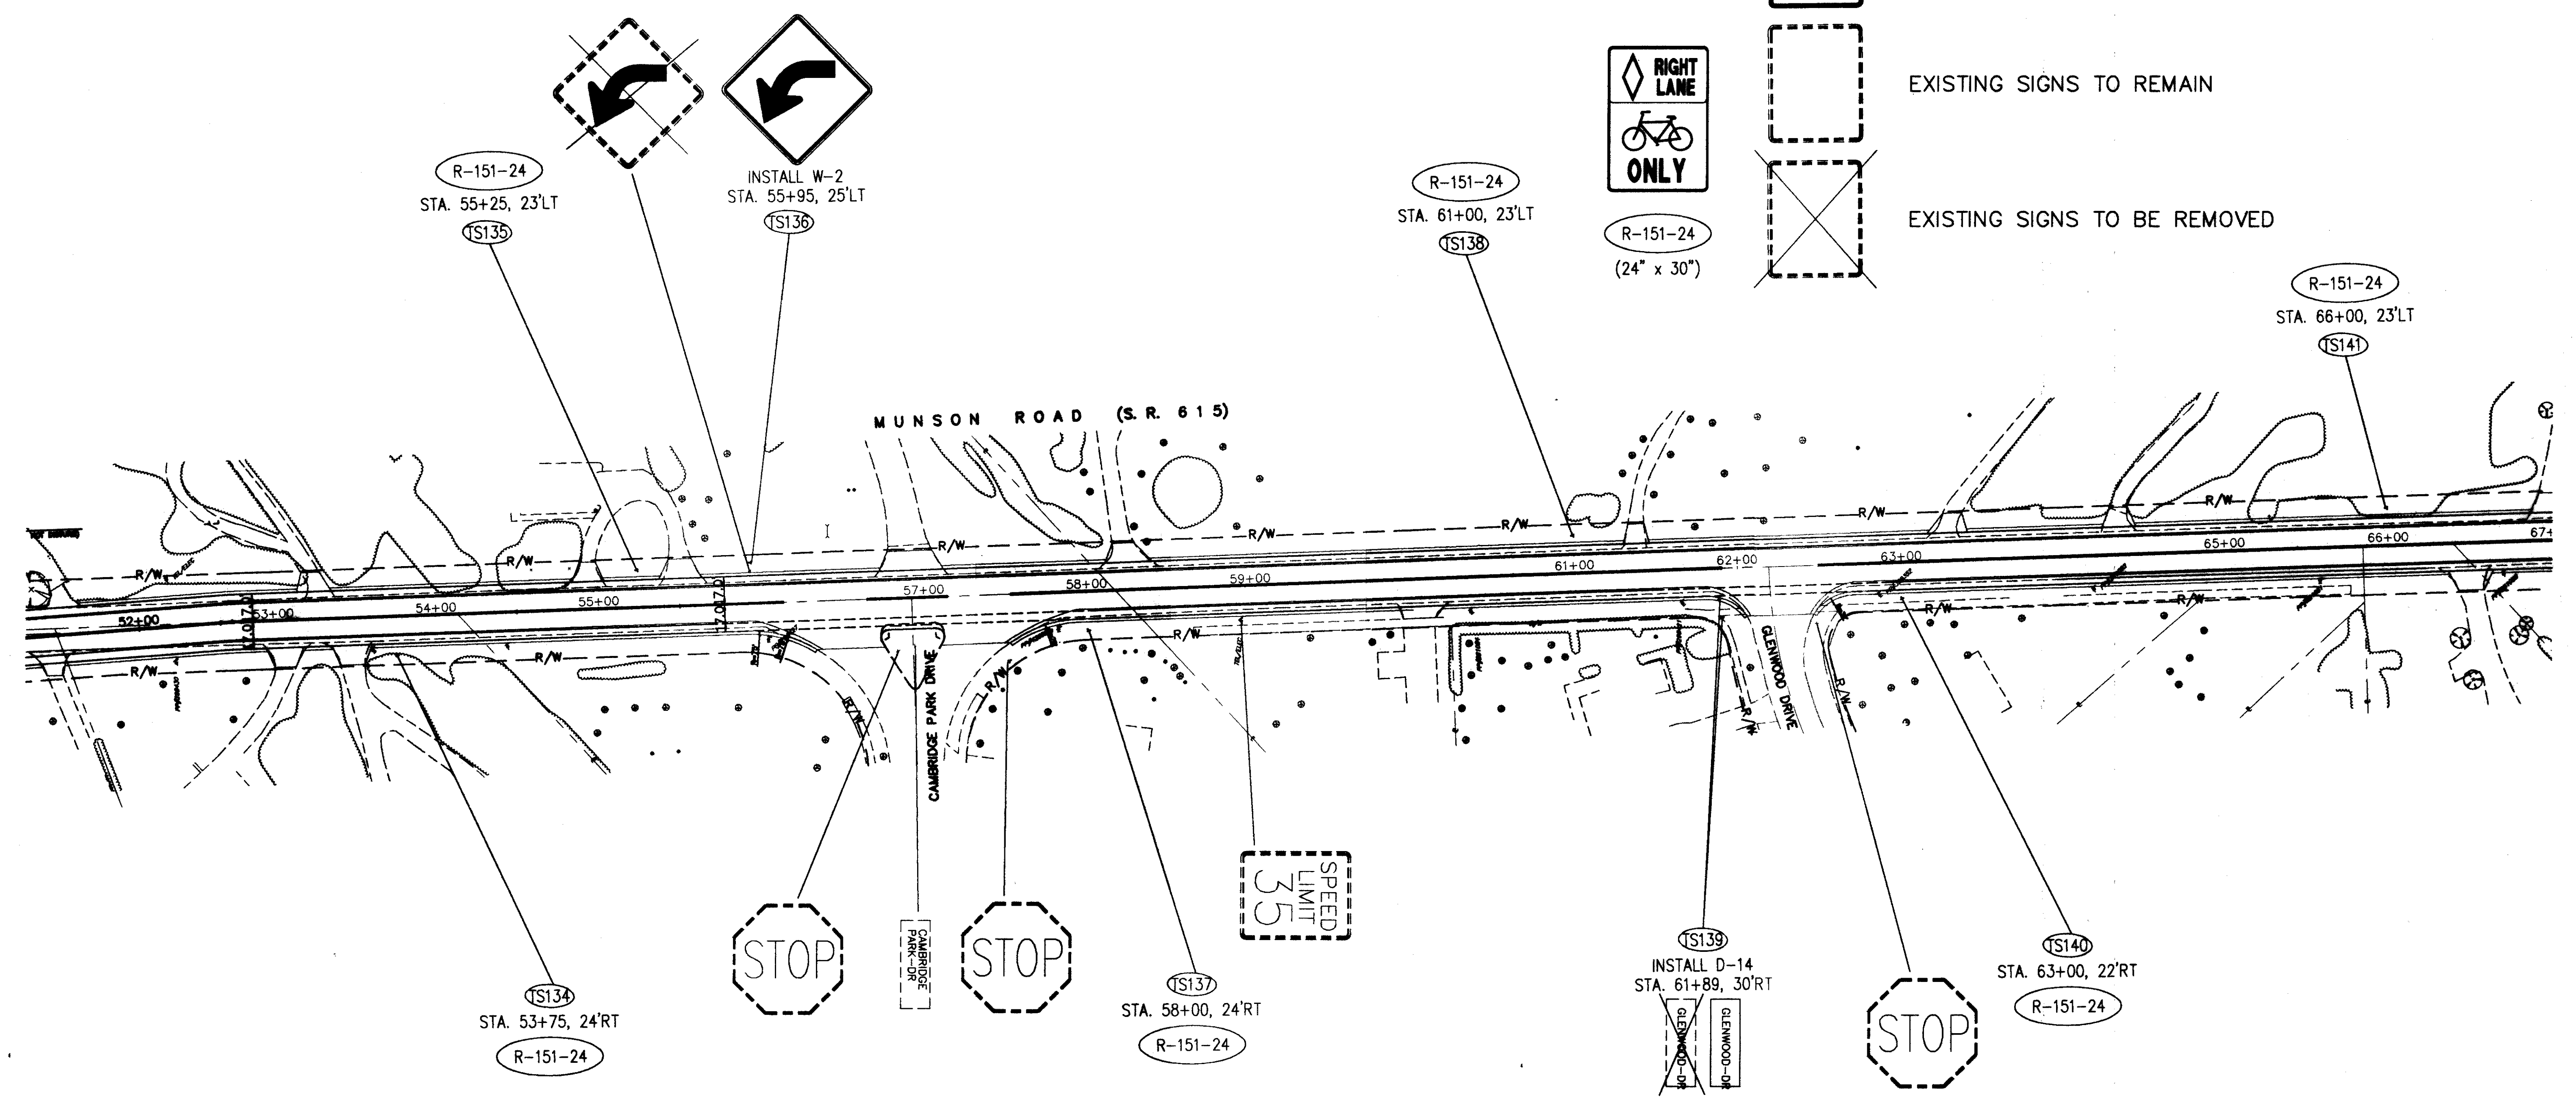
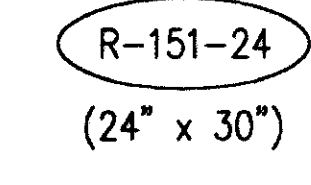
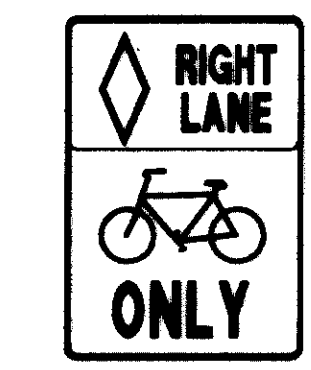
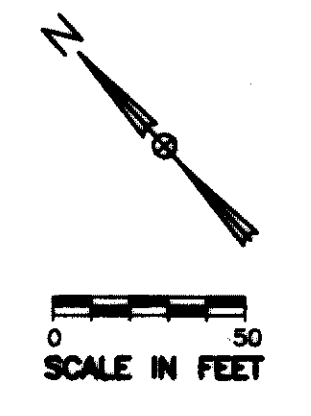


LEGEND

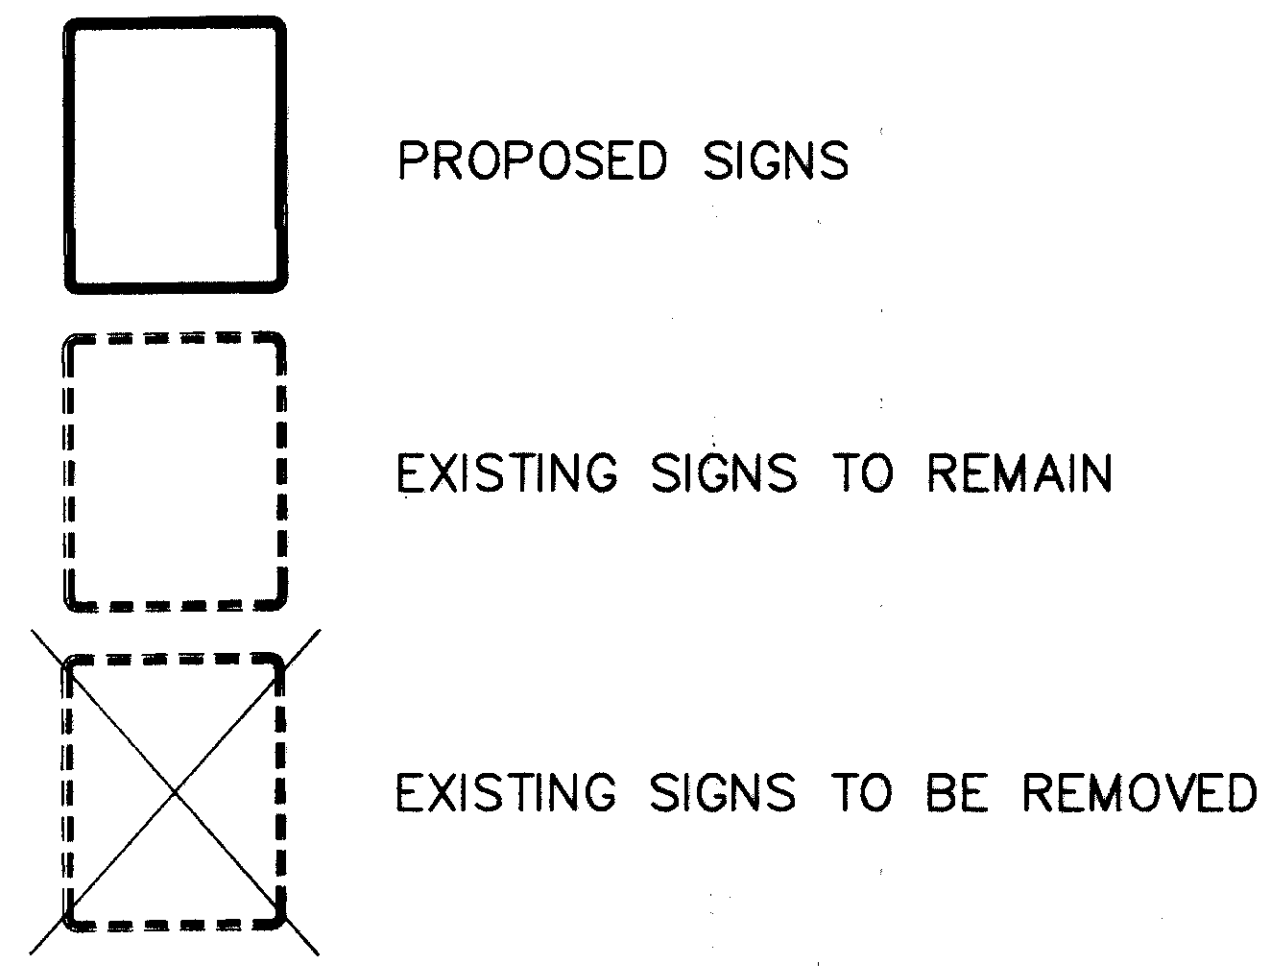

DATE: 07-22-99, CT CONSULTANTS, INC. H:\CT\925355\CAD\TRAFFIC\925355\03.DWG (PLOT4)