

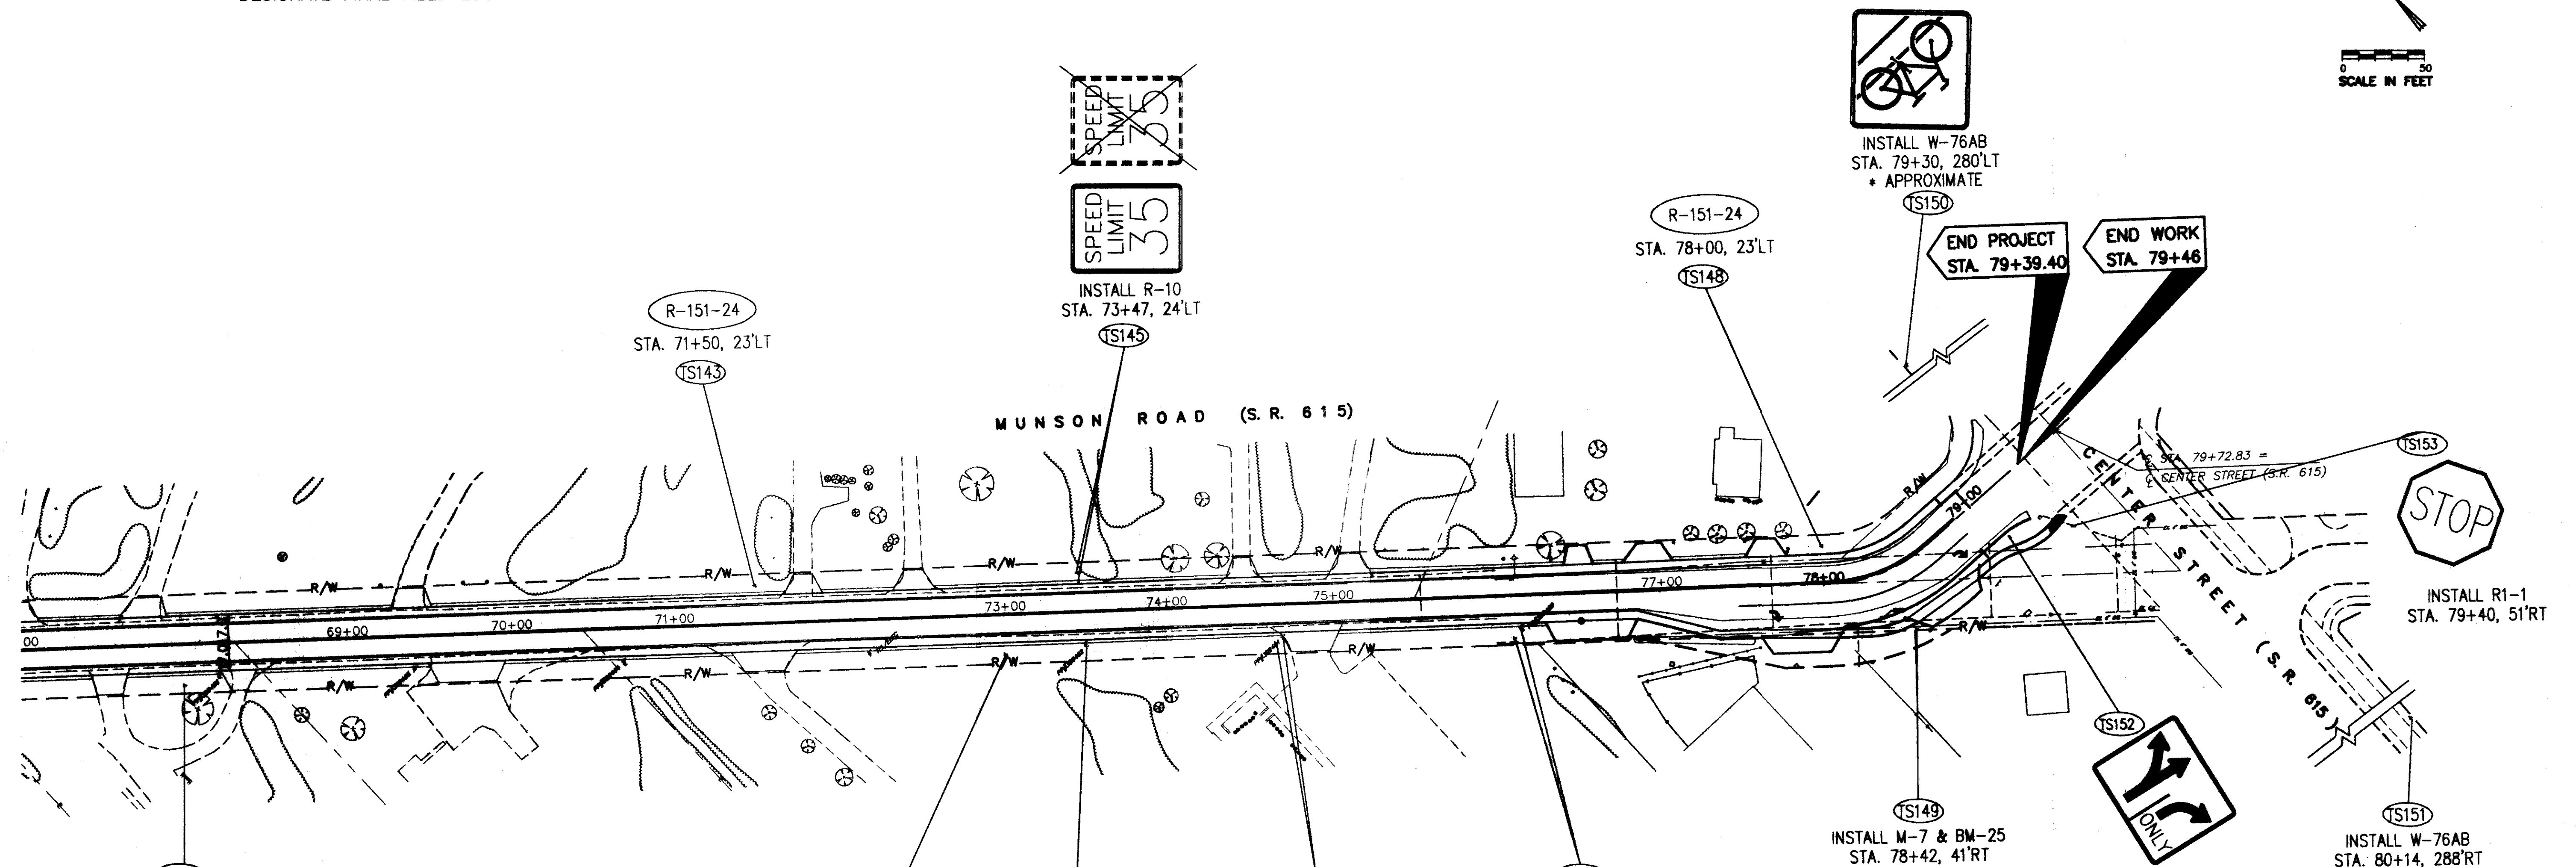
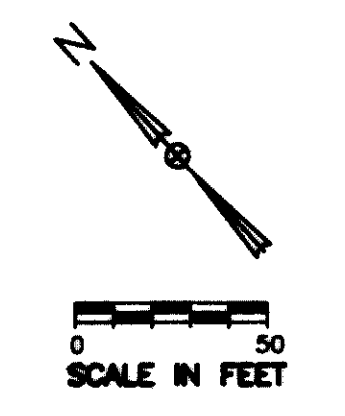
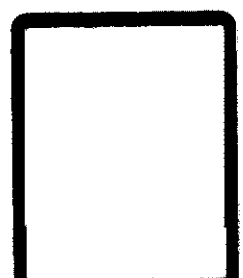
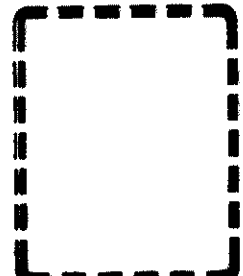


* TS150 & TS151 INSTALL W-76AB ON CENTER ST. 250 FEET NORTH & SOUTH OF MUNSON ROAD. ENGINEER SHALL DESIGNATE FINAL FIELD LOCATION.

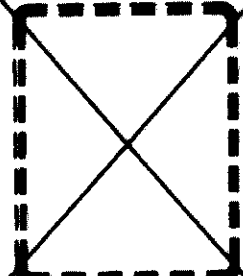

LEGEND

-  PROPOSED SIGNS
-  EXISTING SIGNS TO REMAIN
-  EXISTING SIGNS TO BE REMOVED

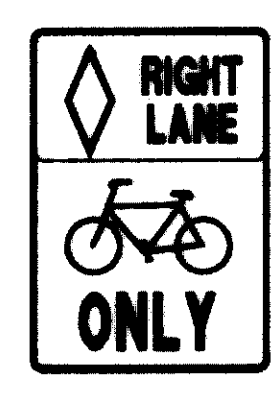

R-151-24
(24" x 30")

DATE: 07-22-99, CT CONSULTANTS INC. H:\CT\92535\CAO\TRAFFIC\92535\03.DWG (PLOTS)