


PLAN

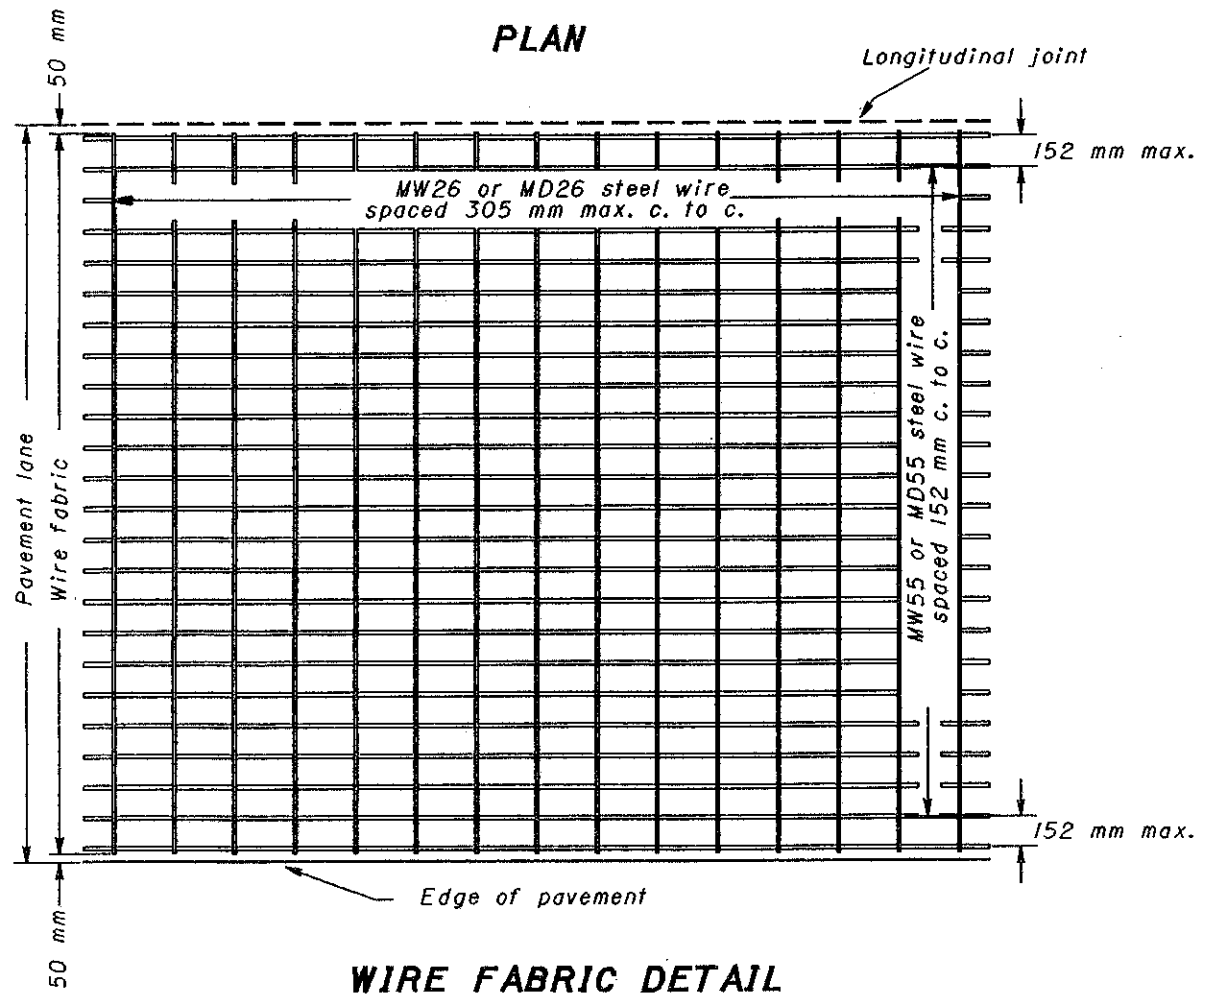

WIRE FABRIC DETAIL

NOTES

STEEL REINFORCING: In normal or wider lane widths, reinforcing may consist of two units with an approved longitudinal hinge. The hinge shall consist of MW26 or MD26 steel wires connecting the two units such that the longitudinal members on either side of the hinge will be properly spaced when the reinforcing is in final position. The distance from the top of the concrete pavement to the reinforcing steel may vary from 65 mm to $T/3 + 25$ mm, where T equals the thickness of the concrete pavement.



BUREAU OF LOCATION AND DESIGN OHIO DEPARTMENT OF TRANSPORTATION	
CONCRETE PAVEMENT REINFORCING	DATE 10-28-94
	STANDARD CONSTRUCTION BP-1.1M DRAWING
APPROVED <i>D. K. Hulman</i> ENGR., L & D	