


CALC. BY JJC
 DATE 12-90
 CHKD. BY JJO
 DATE 1-91


LAK - 615 - 5.12

OHIO
 FHWA
 REGION

23
 164

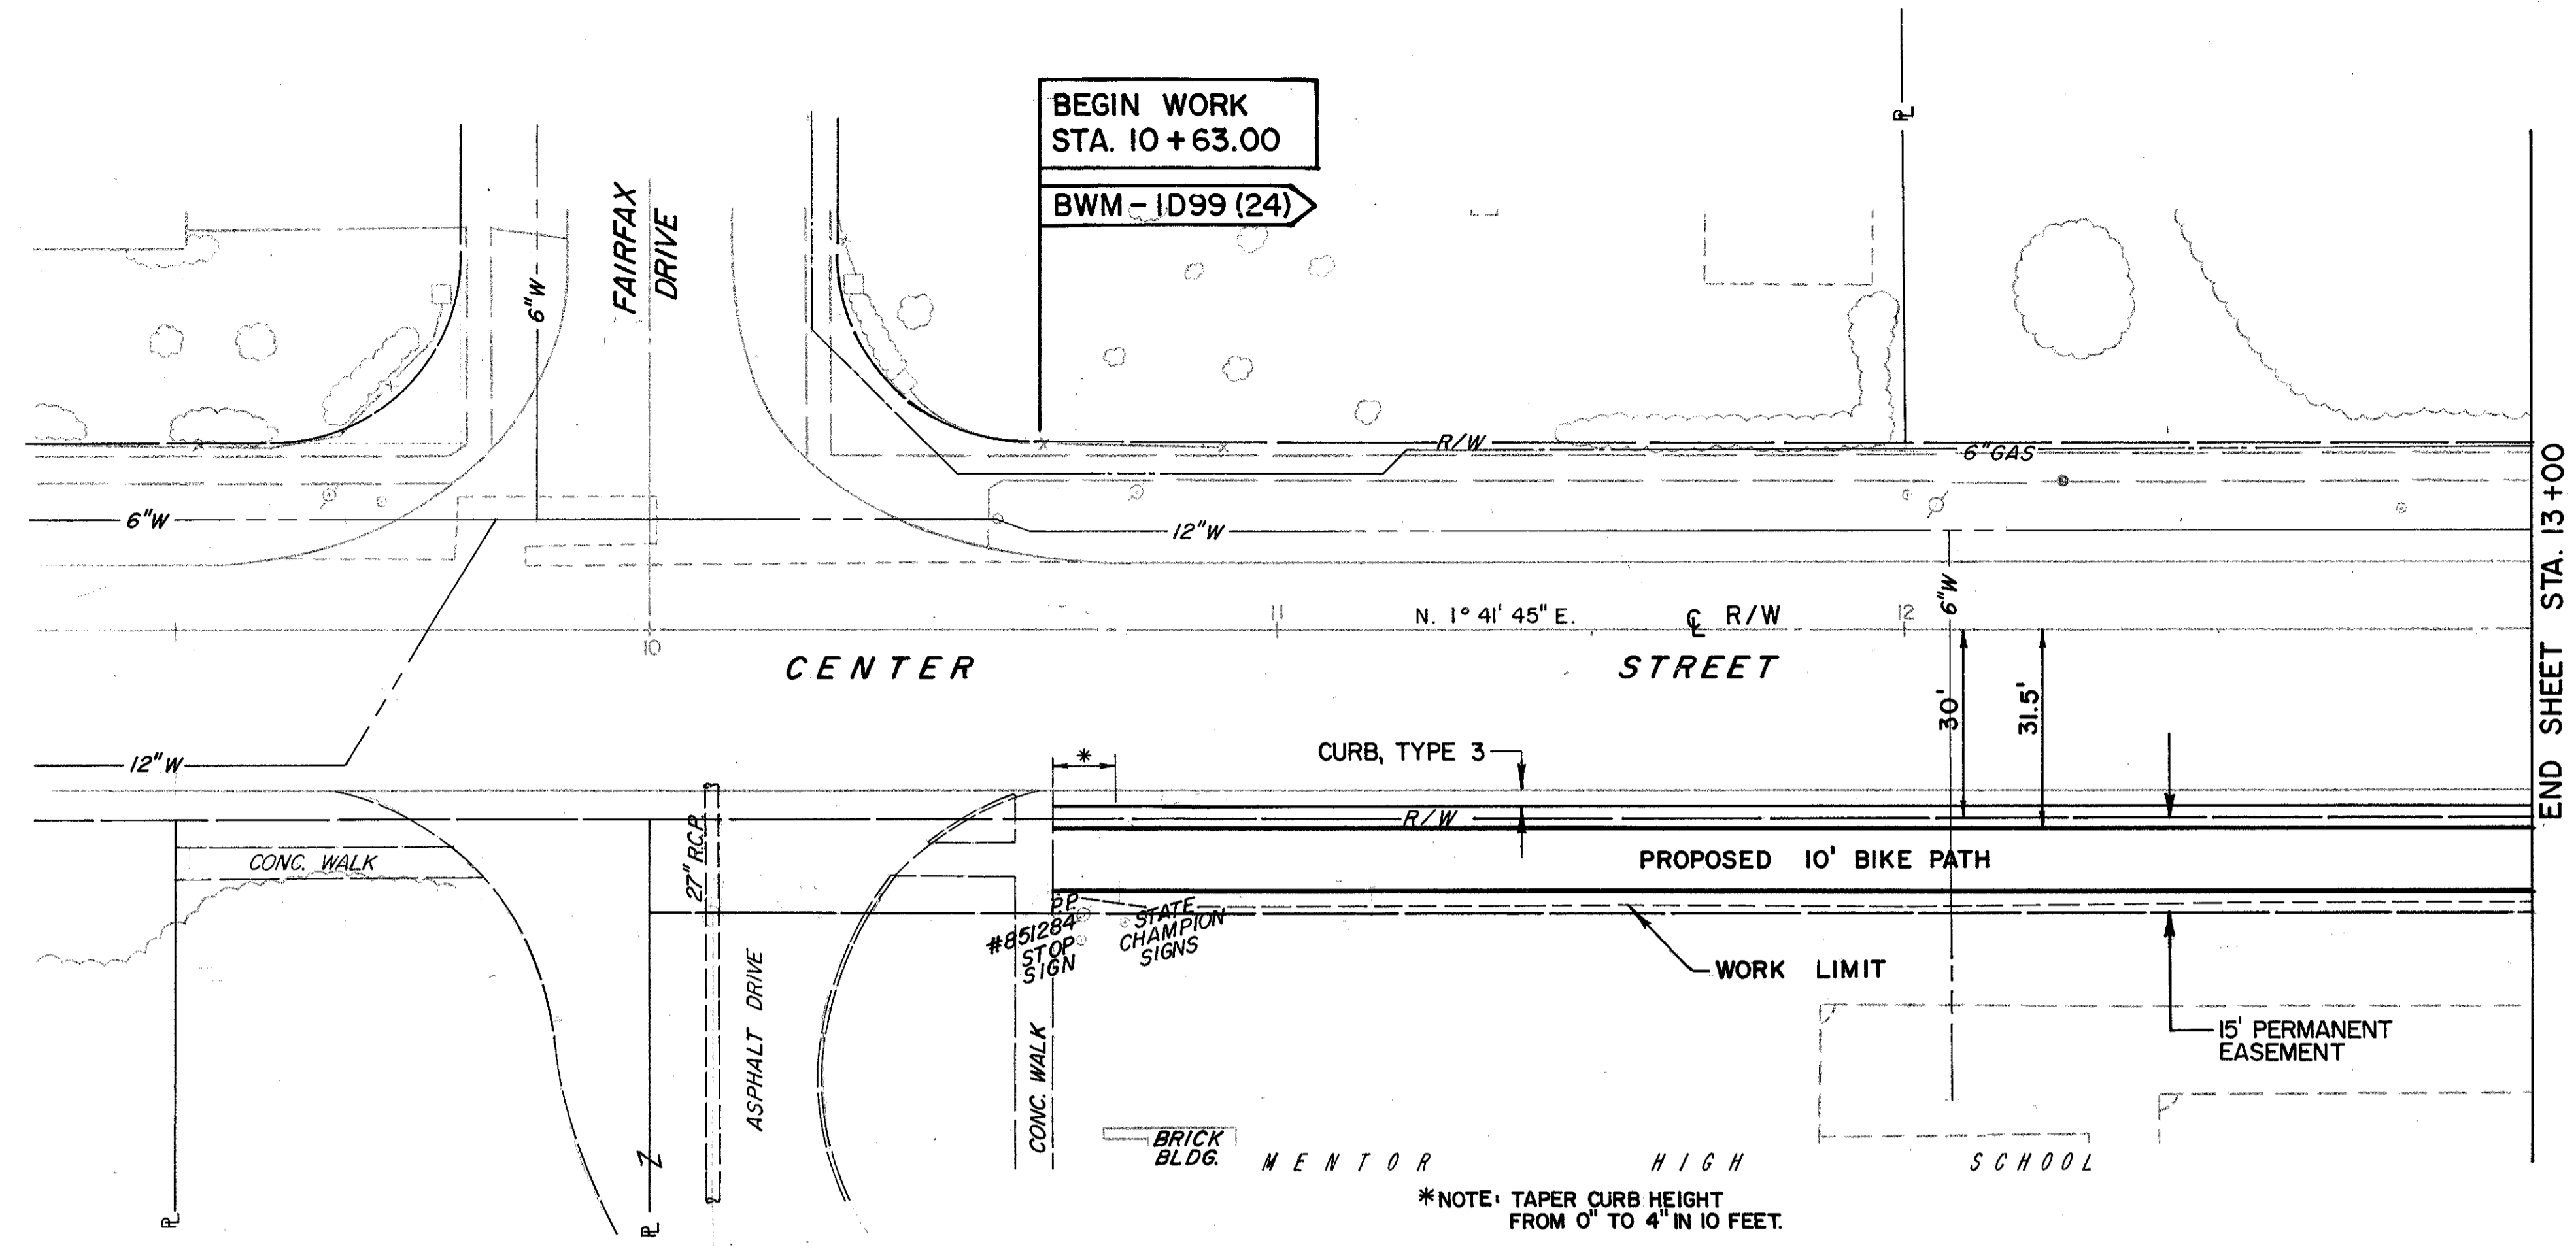

FOR TYPICAL SECTION SEE SHEET 5
 FOR CROSS SECTION SEE SHEET 63 THRU 64
 FOR SIGNING PLAN SEE SHEET 150
 FOR PAVEMENT MARKING DETAILS SEE SHEET 153
 FOR RIGHT-OF-WAY PLANS SEE SHEET 156 AND 157

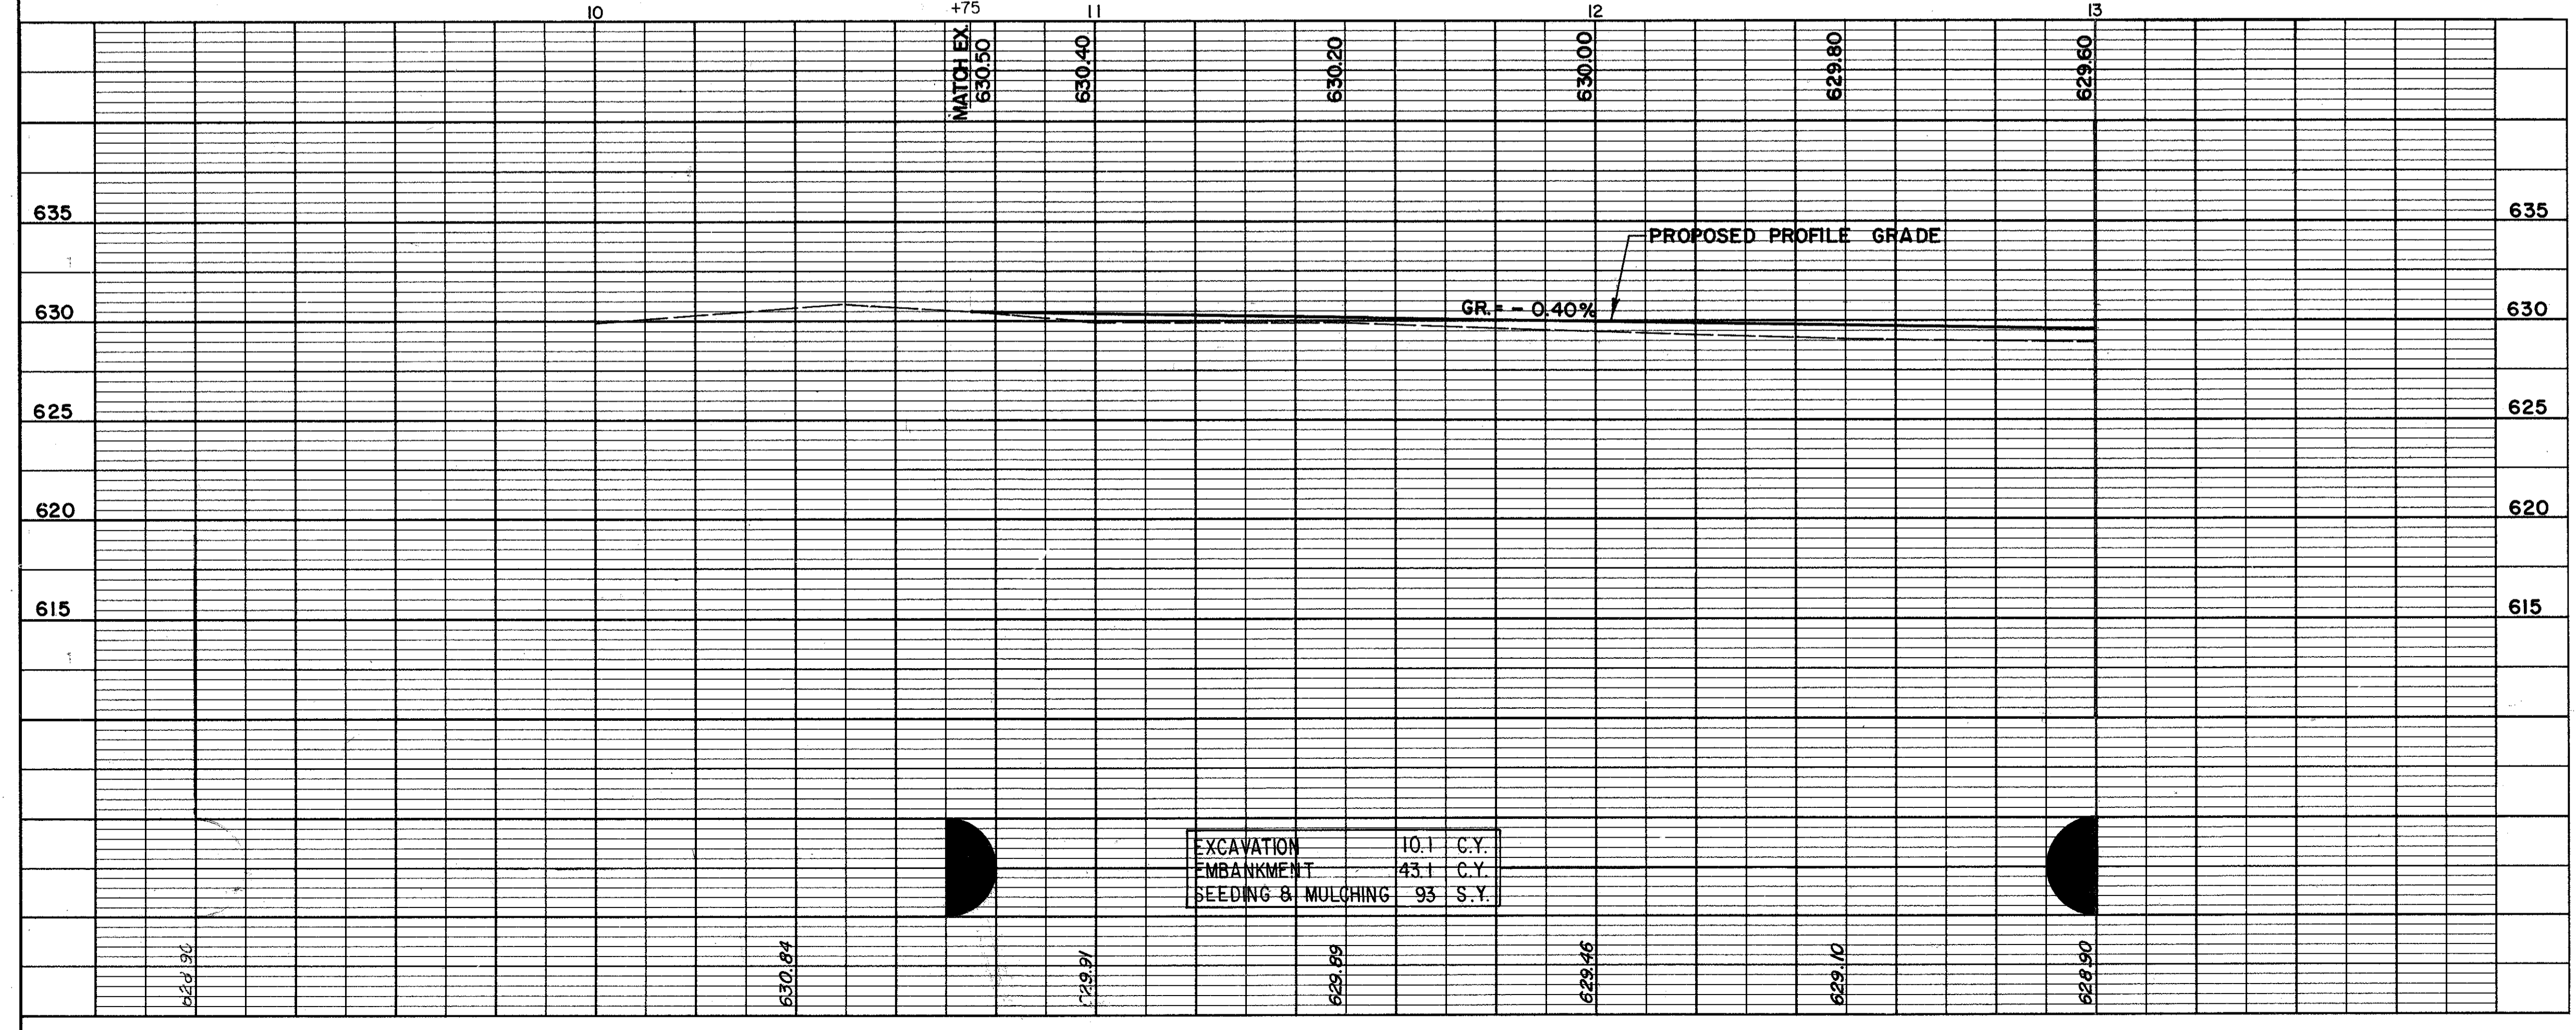

STA. 10+63 TO STA. 13+00

CENTER STREET