


CALC.
BY JJC
DATE 12-90
CHKD BY JWW
DATE 1-91


LAK - 615 - 5.12

OHIO
FHWA
REGION

24
164

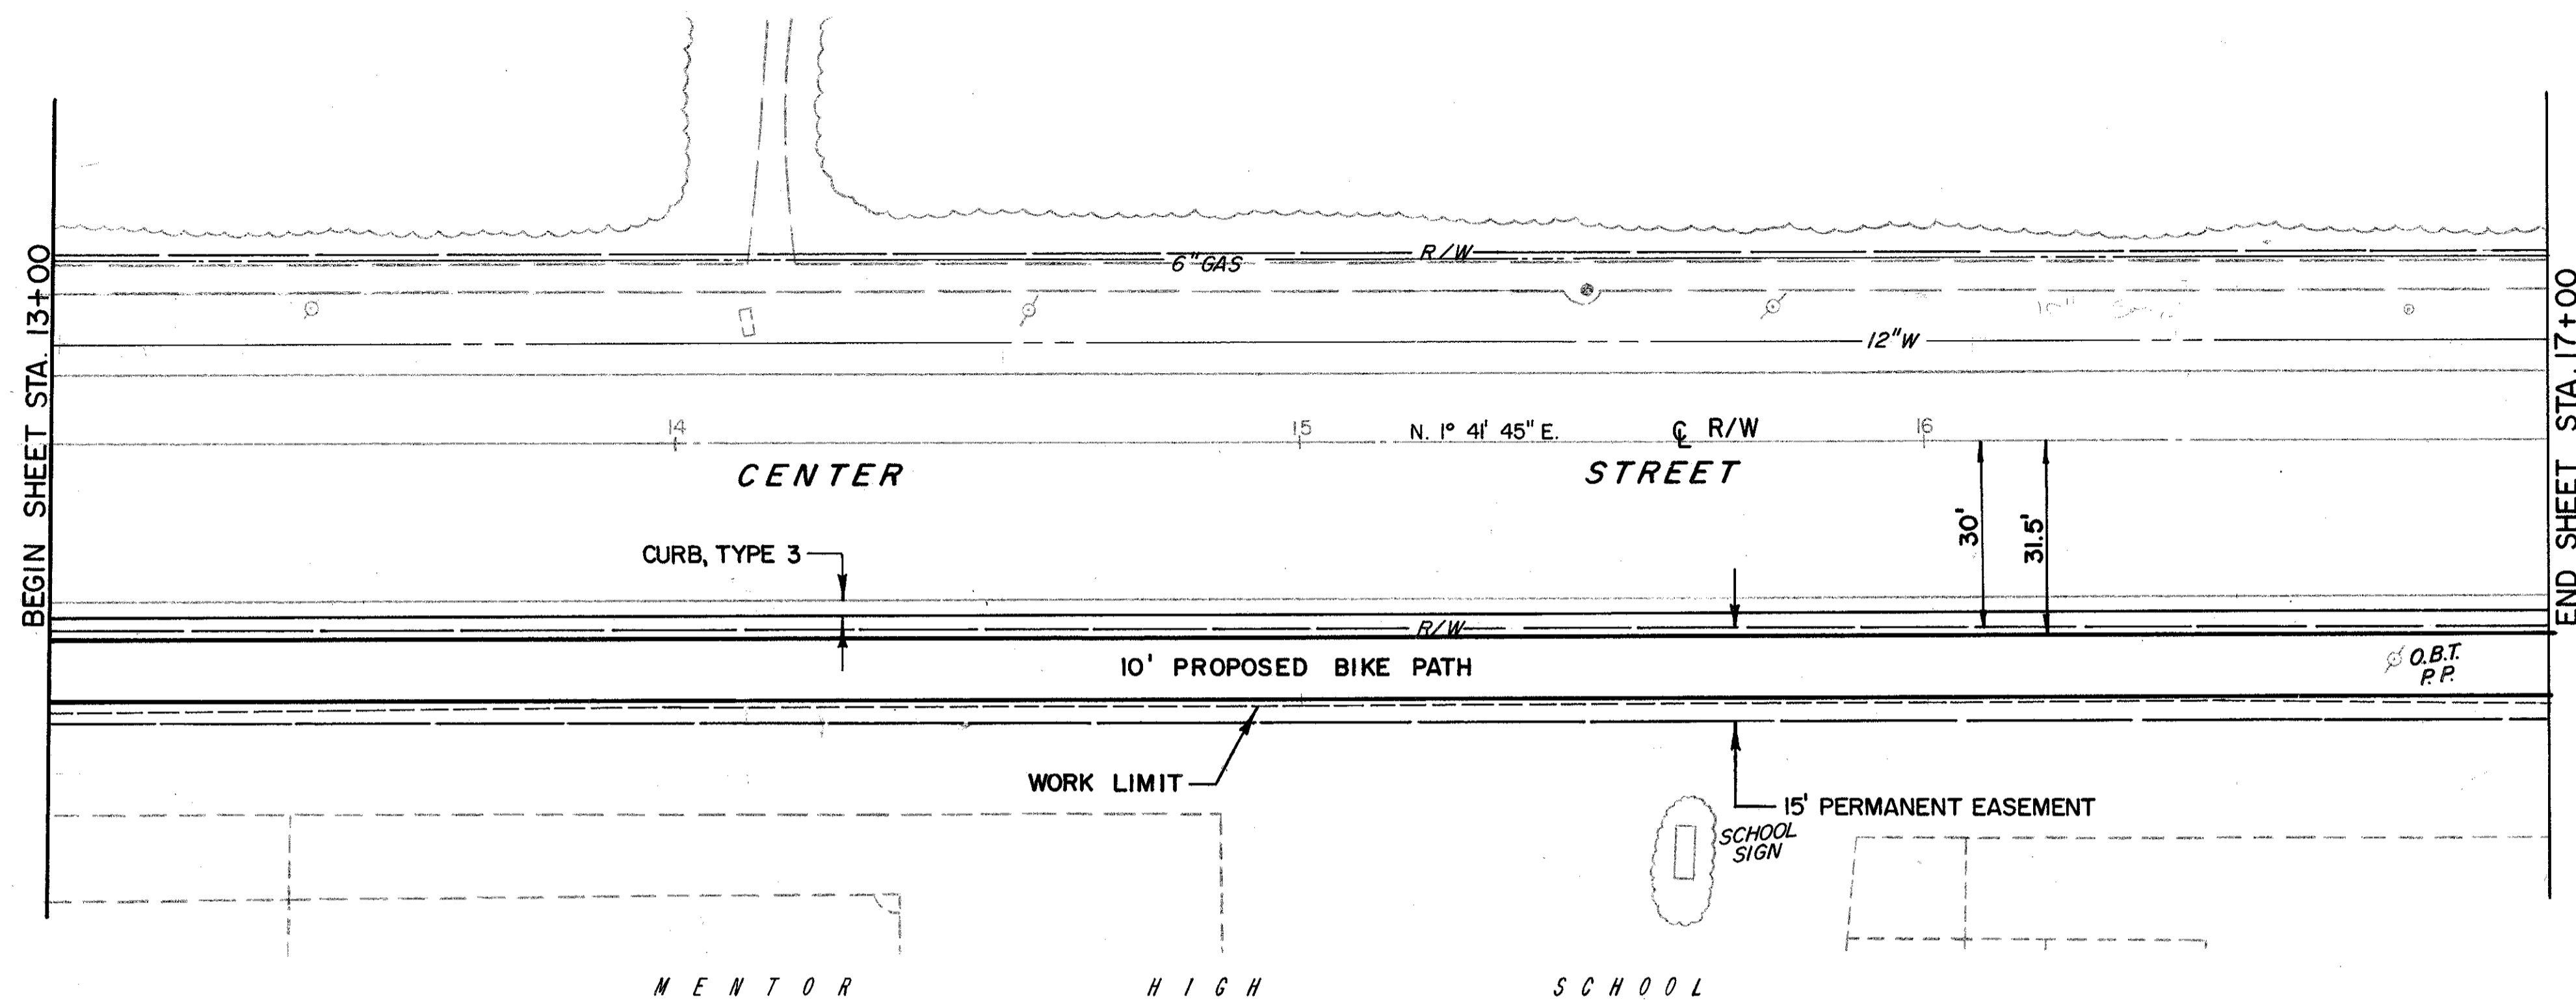

FOR TYPICAL SECTION SEE SHEET 5
FOR CROSS SECTION SEE SHEET 64 THRU 66
FOR SIGNING PLAN SEE SHEET 150
FOR PAVEMENT MARKING DETAILS SEE SHEET 153
FOR RIGHT-OF-WAY PLANS SEE SHEET 156 AND 157

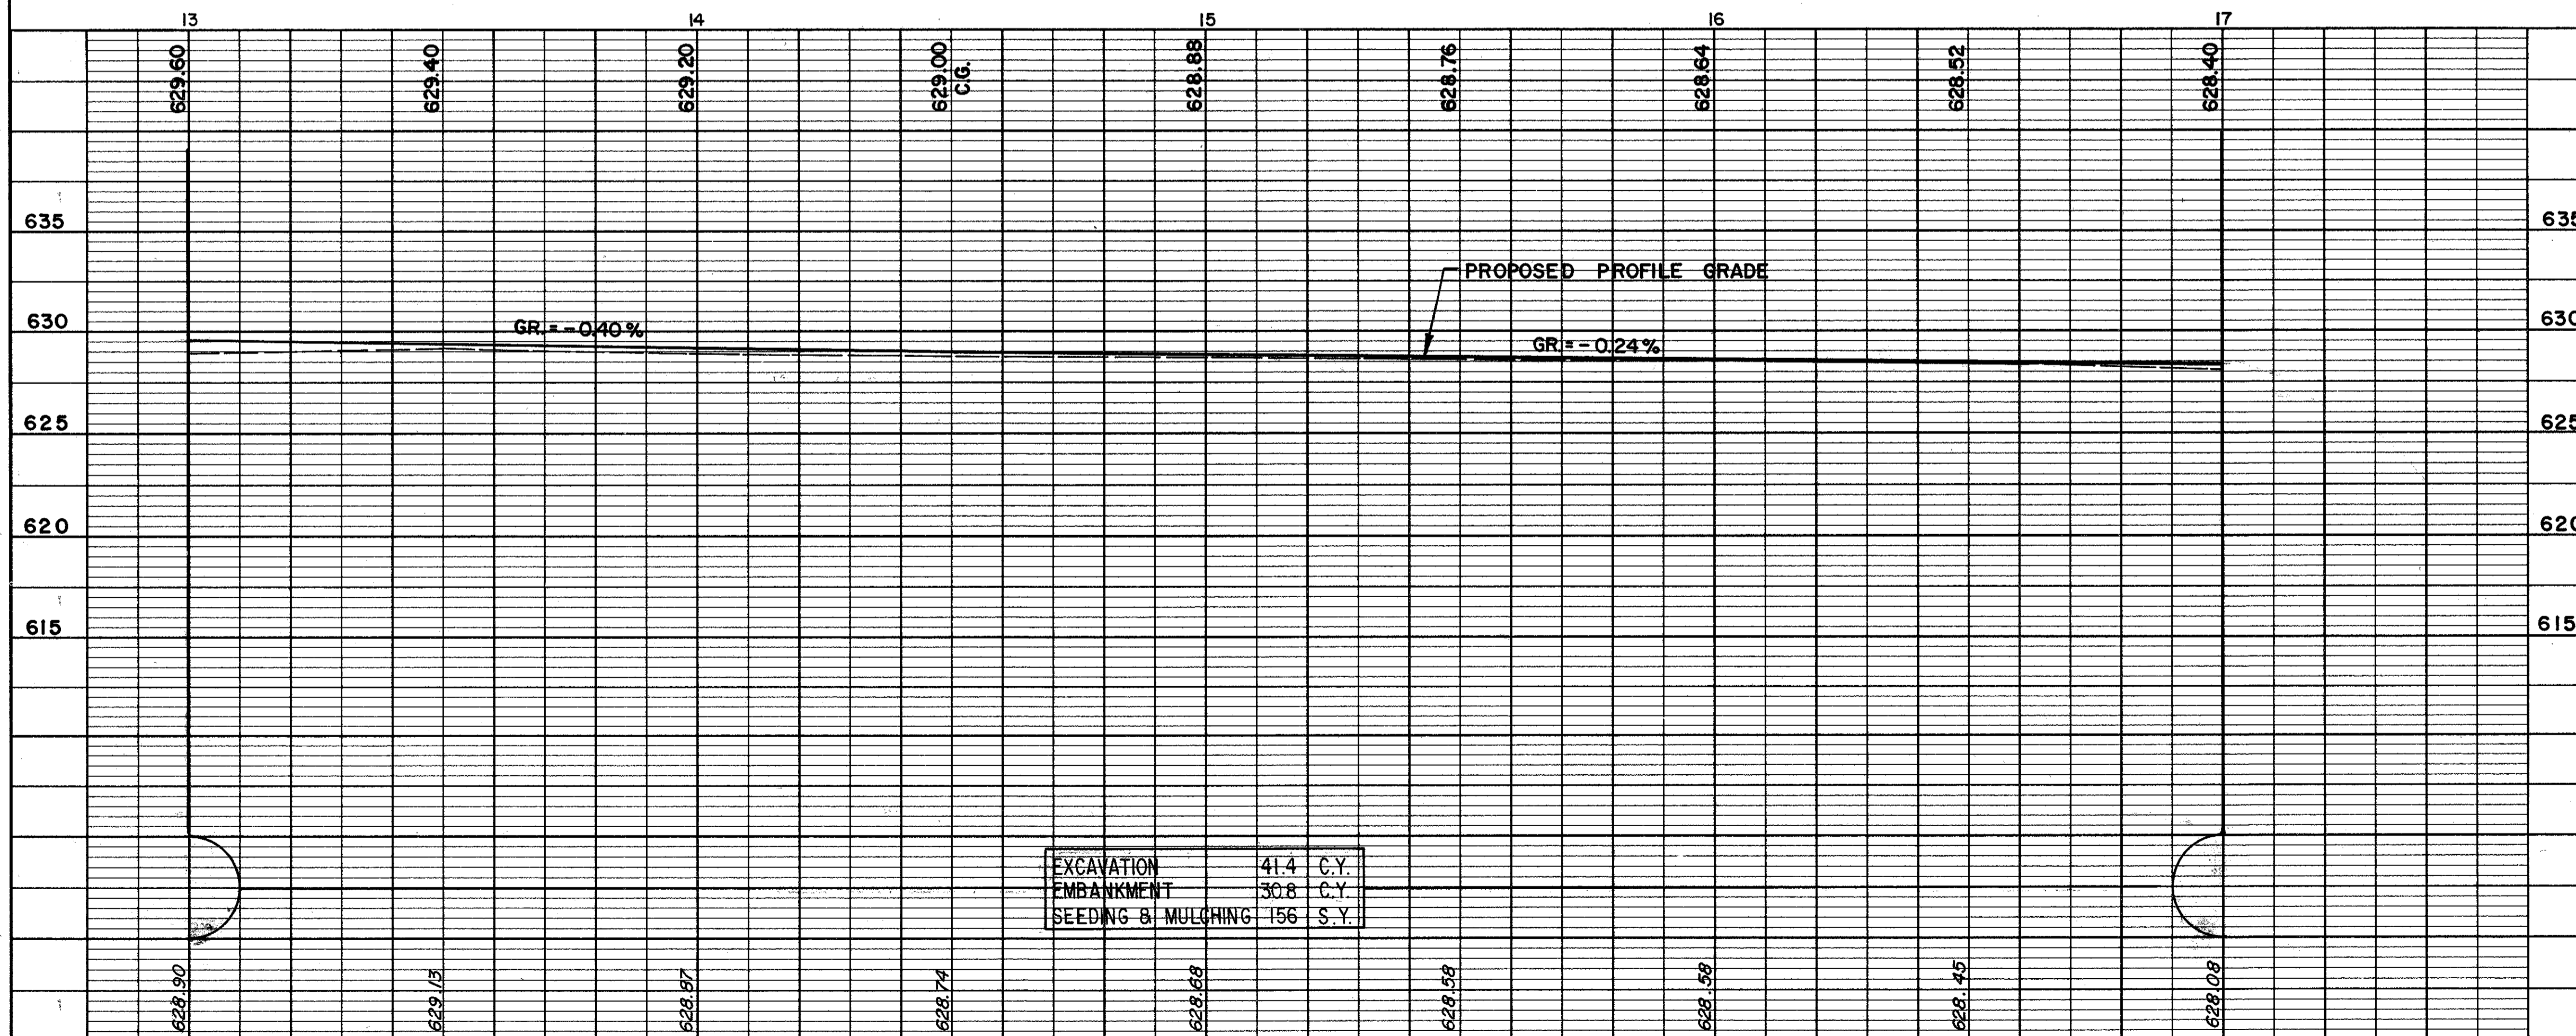

STA. 13+00 TO STA. 17+00

CENTER STREET