



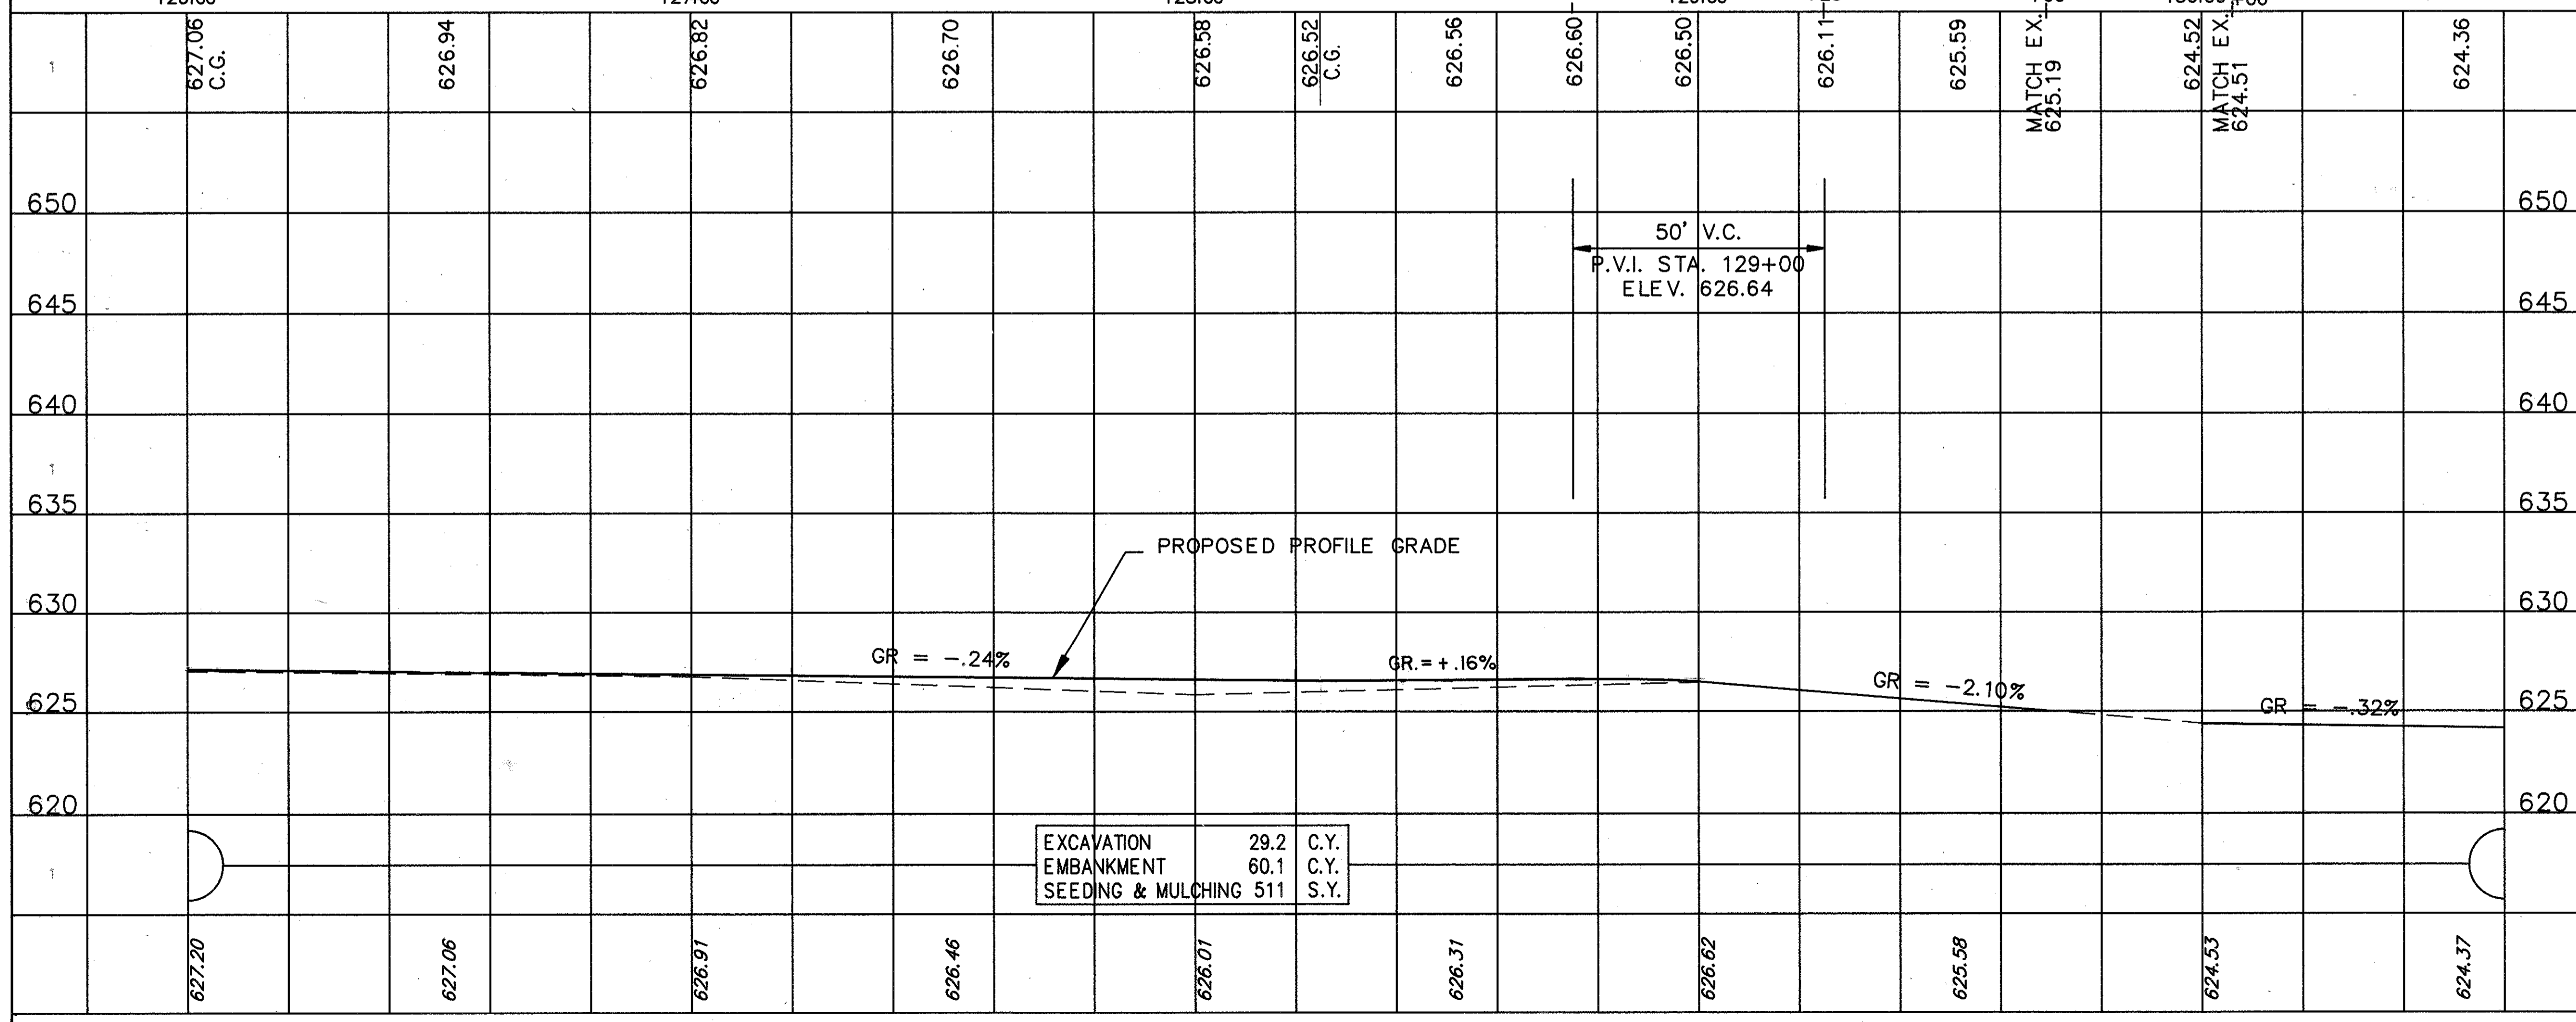

FOR TYPICAL SECTION SEE SHEET 6  
 FOR CROSS SECTIONS SEE SHEET 72 THRU 73  
 FOR SIGNING PLAN SEE SHEET 150  
 FOR PAVEMENT MARKING DETAILS SEE SHEET 153  
 FOR DRIVEWAY PROFILES SEE SHEET 135  
 FOR DRIVEWAY DETAILS SEE SHEET 19  
 FOR CURB DETAILS SEE SHEET 144  
 FOR RIGHT-OF-WAY PLANS SEE SHEET 158

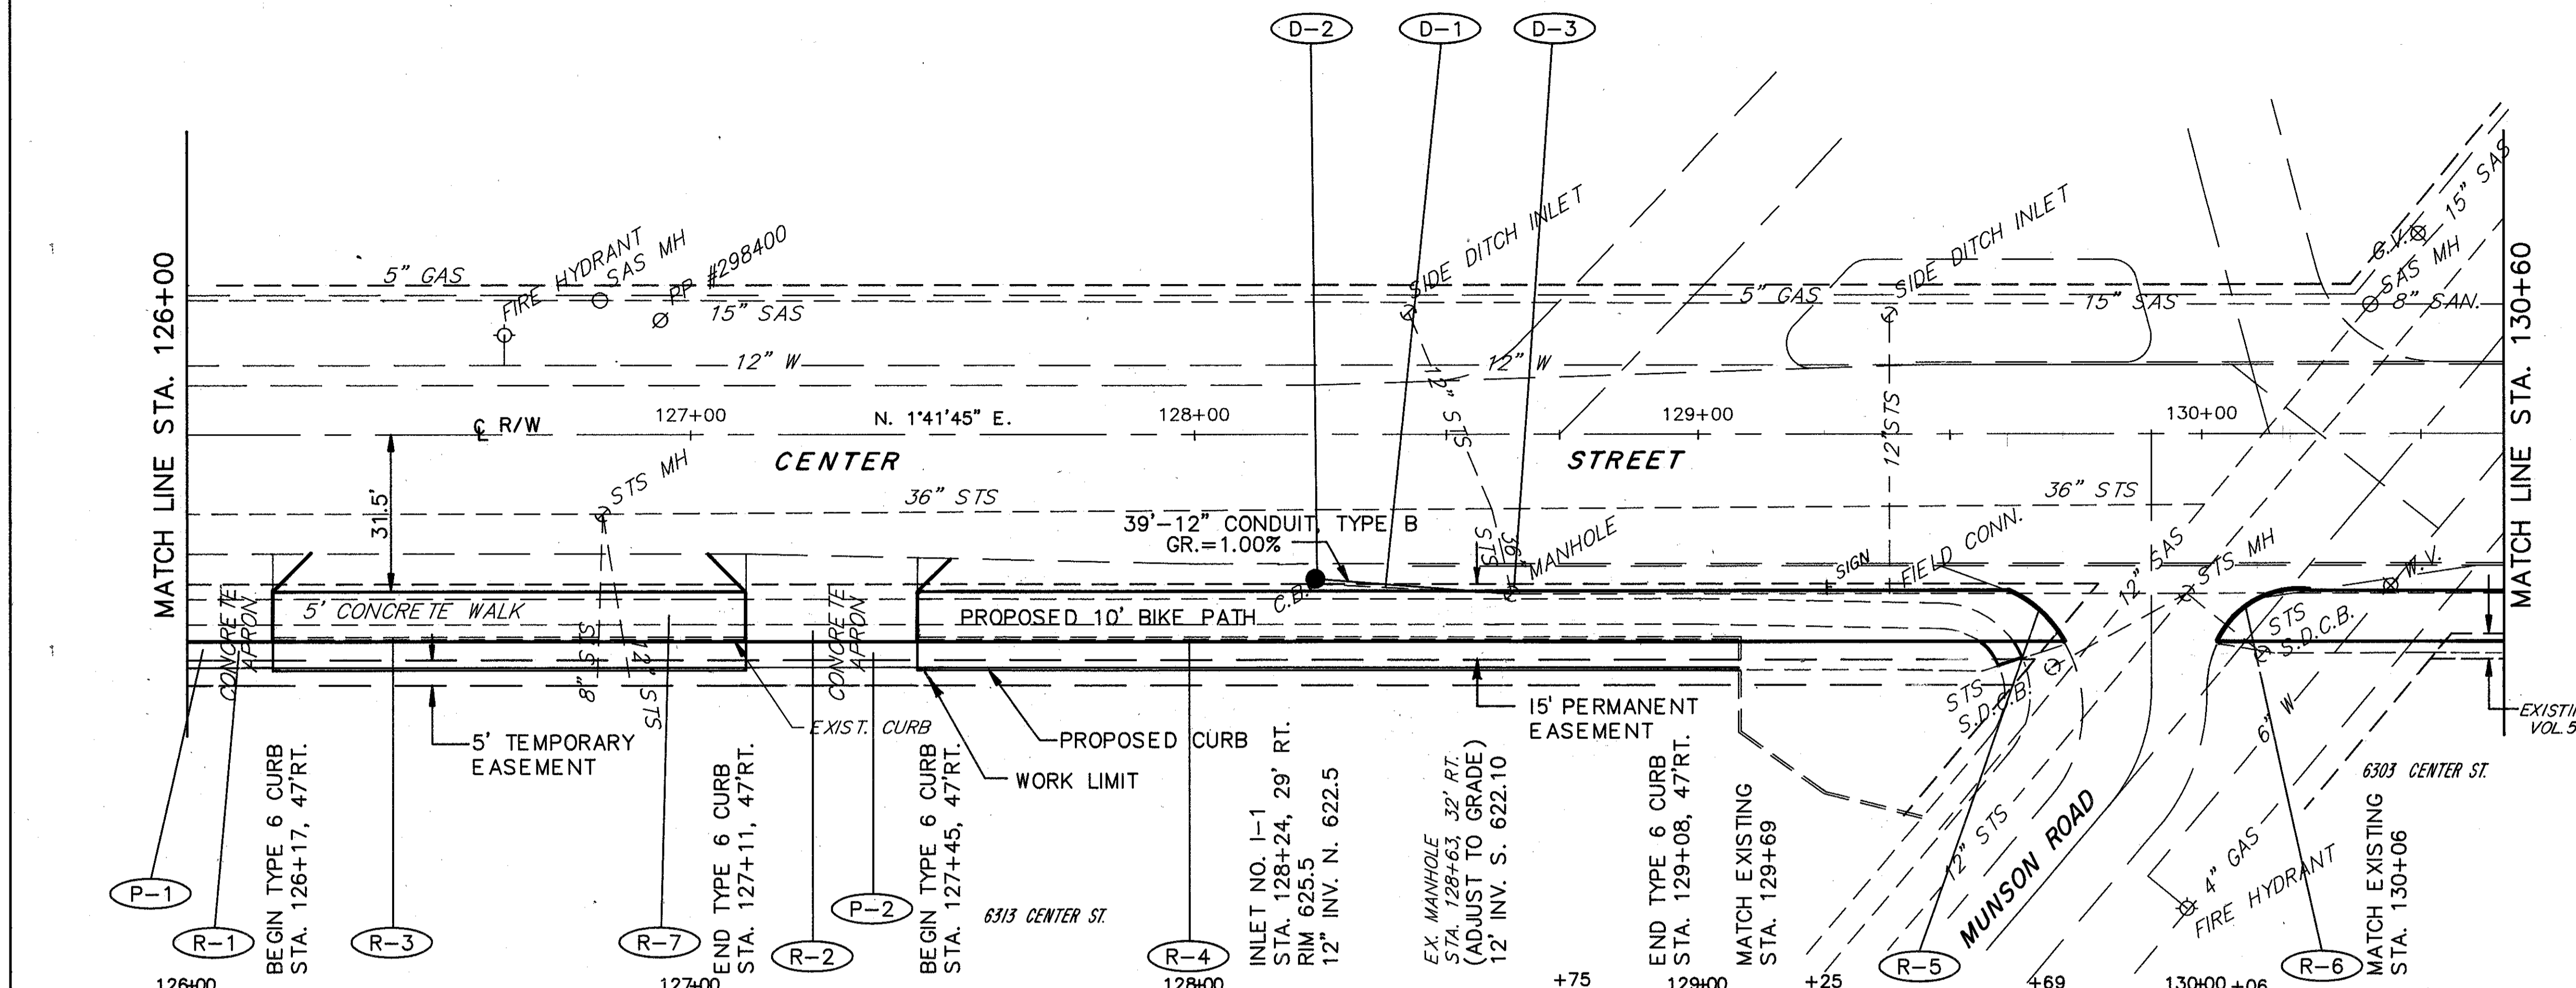

EXCAVATION	29.2	C.Y.
EMBANKMENT	60.1	C.Y.
SEEDING & MULCHING	511	S.Y.

ROADWAY					
REF.	LOCATION	S.Y.	L.F.	S.F.	L.F.
R-1	STA. 126+10, RT.	45			
R-2	STA. 127+30, RT.	64			
R-3	STA. 126+17 TO 127+12, 40' RT.		95		
R-4	STA. 127+45 TO 129+07, 40' RT.		168		
R-5	STA. 129+70, RT.				18
R-6	STA. 130+05, RT.				24
R-7	STA. 126+00 TO 129+50, RT.			1750	
TOTALS		109	263	1750	42

DRAINAGE				
REF.	LOCATION	L.F.	E.A.	E.P.A.
D-1	STA. 128+24, 29' RT. TO 128+63, 32' RT.	39		
D-2	STA. 128+24, 29' RT.		1	
D-3	STA. 128+63, 32' RT.			1
TOTALS		39	1	1

PLAN - PROFILE STA. 126+00 TO STA. 130+60

CENTER STREET