


CURVE DATA
 STA. 133+16.52 TO STA. 138+36.95
 R = 1910.08'
 Δ = 15°36'40\"
 L = 520.43'
 T = 261.84'
 C = 518.82'
 N.6 06'35\"W.

BIKE PATH CURVE DATA
 STA. 133+46.52 TO 138+36.95 29' RT
 R = 1939.08'
 Δ = 14°42'-40\"
 L = 497.87'
 T = 250.31'
 C = 496.51'
 HSE # 6263

FOR TYPICAL SECTION SEE SHEET 7
 FOR CROSS SECTIONS SEE SHEET 73 THRU 74
 FOR SIGNING PLAN SEE SHEET 150
 FOR PAVEMENT MARKING DETAILS SEE SHEET 153
 FOR DRIVEWAY PROFILES SEE SHEET 136
 FOR DRIVEWAY DETAILS SEE SHEET 19
 FOR CURB DETAILS SEE SHEET 144
 FOR RIGHT-OF-WAY PLANS SEE SHEET 159

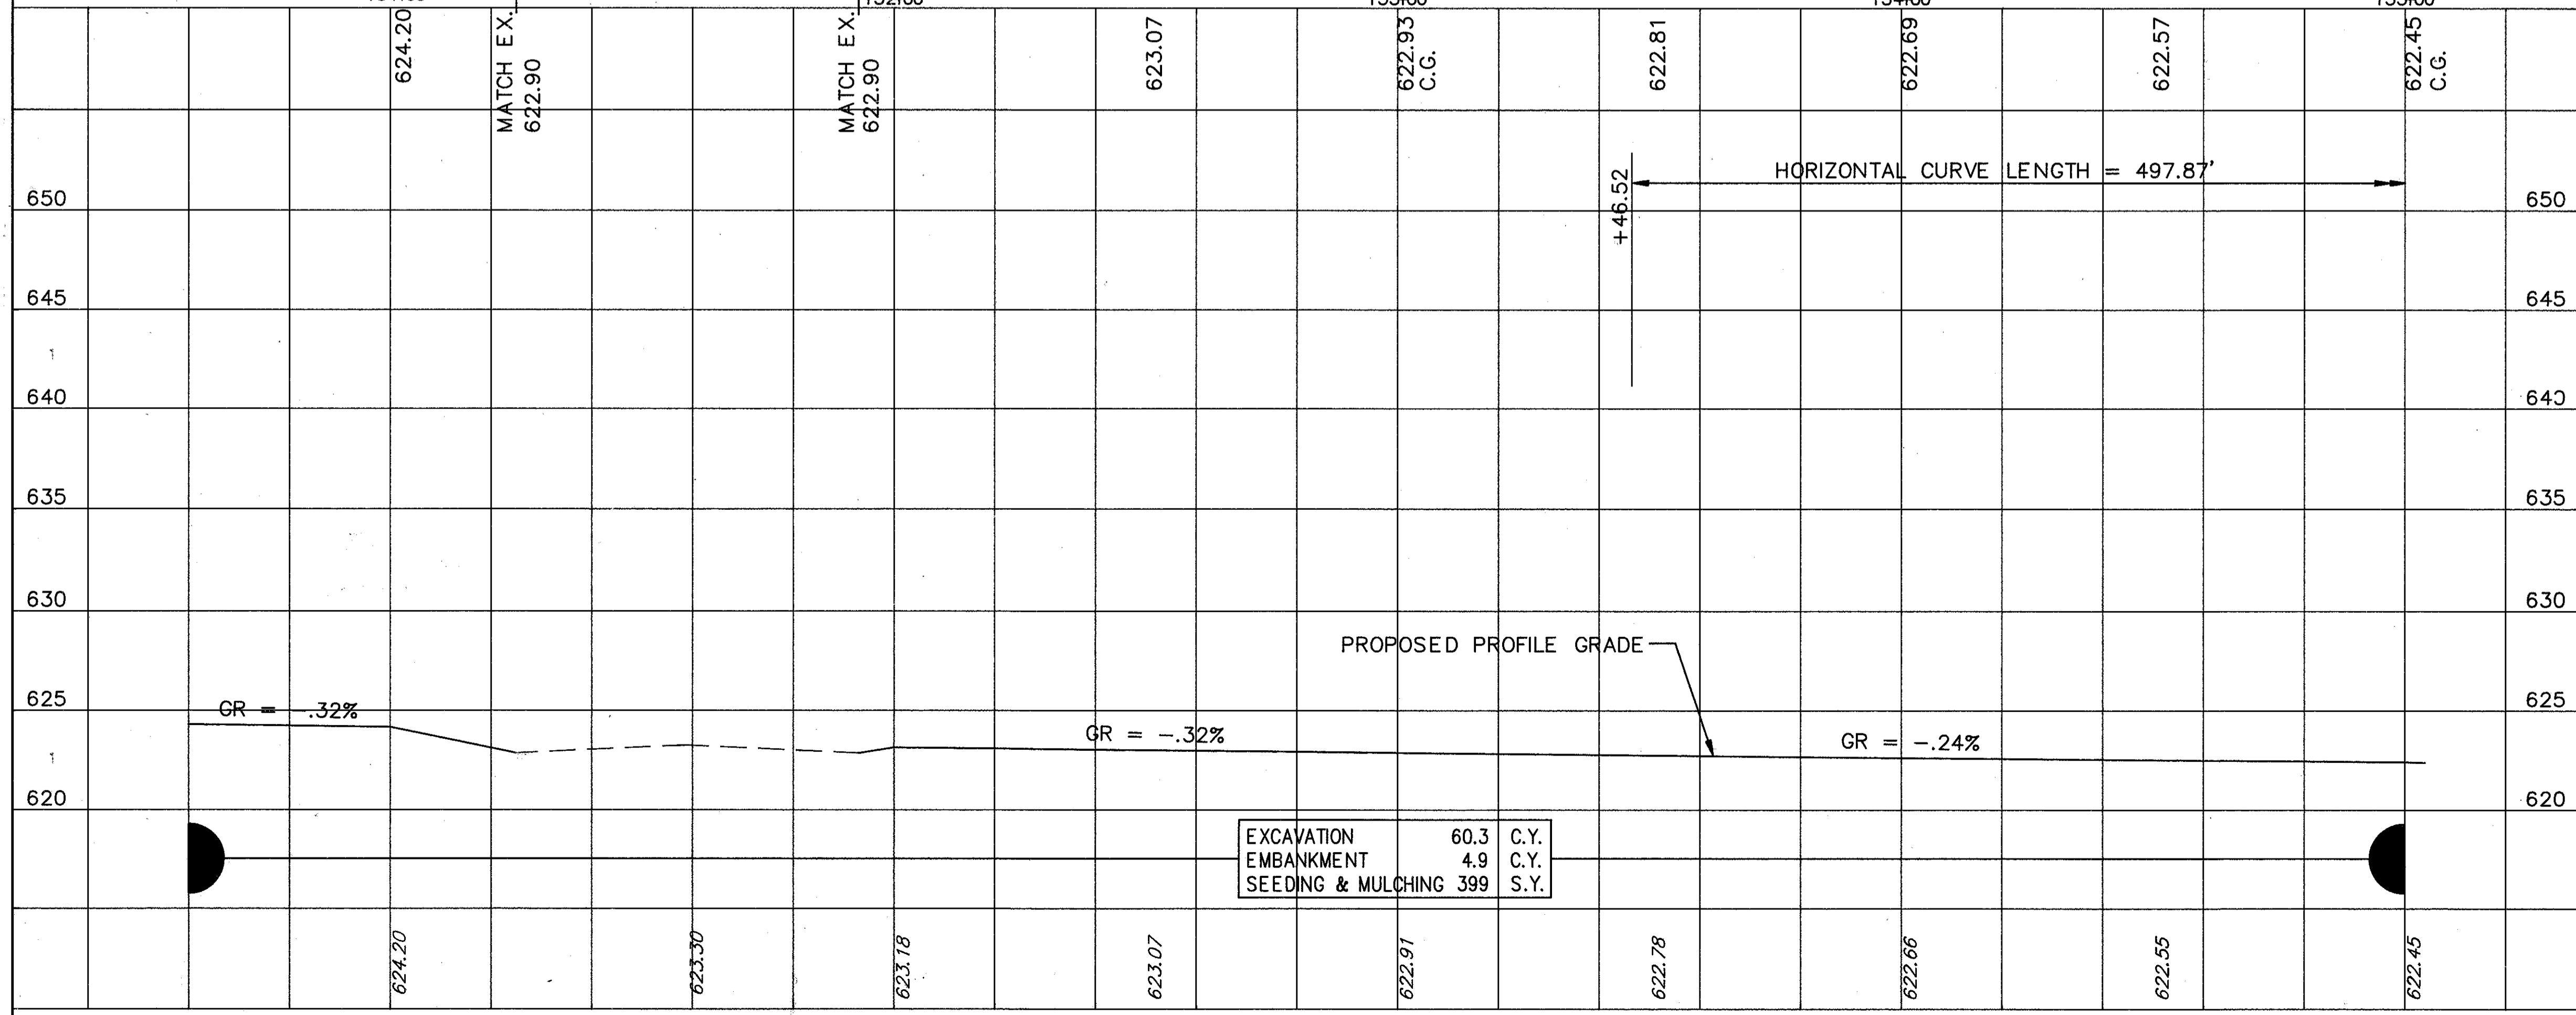

EXCAVATION	60.3	C.Y.
EMBANKMENT	4.9	C.Y.
SEEDING & MULCHING	399	S.Y.

ROADWAY		609
REF.	LOCATION	CURB TYPE 2 L.F. AS PER PLAN
R-1	STA. 131+25, RT.	20
R-2	STA. 131+90, RT.	20
TOTALS		40

DRAINAGE		604
REF.	LOCATION	MANHOLE ADJUSTED E.A. TO GRADE
D-1	STA. 130+79, 32' RT.	1
D-2	STA. 134+00, 32' RT.	1
TOTALS		2

PLAN - PROFILE STA. 131+00 TO STA. 135+00

CENTER STREET EXTENSION