



LAK-615-5.12

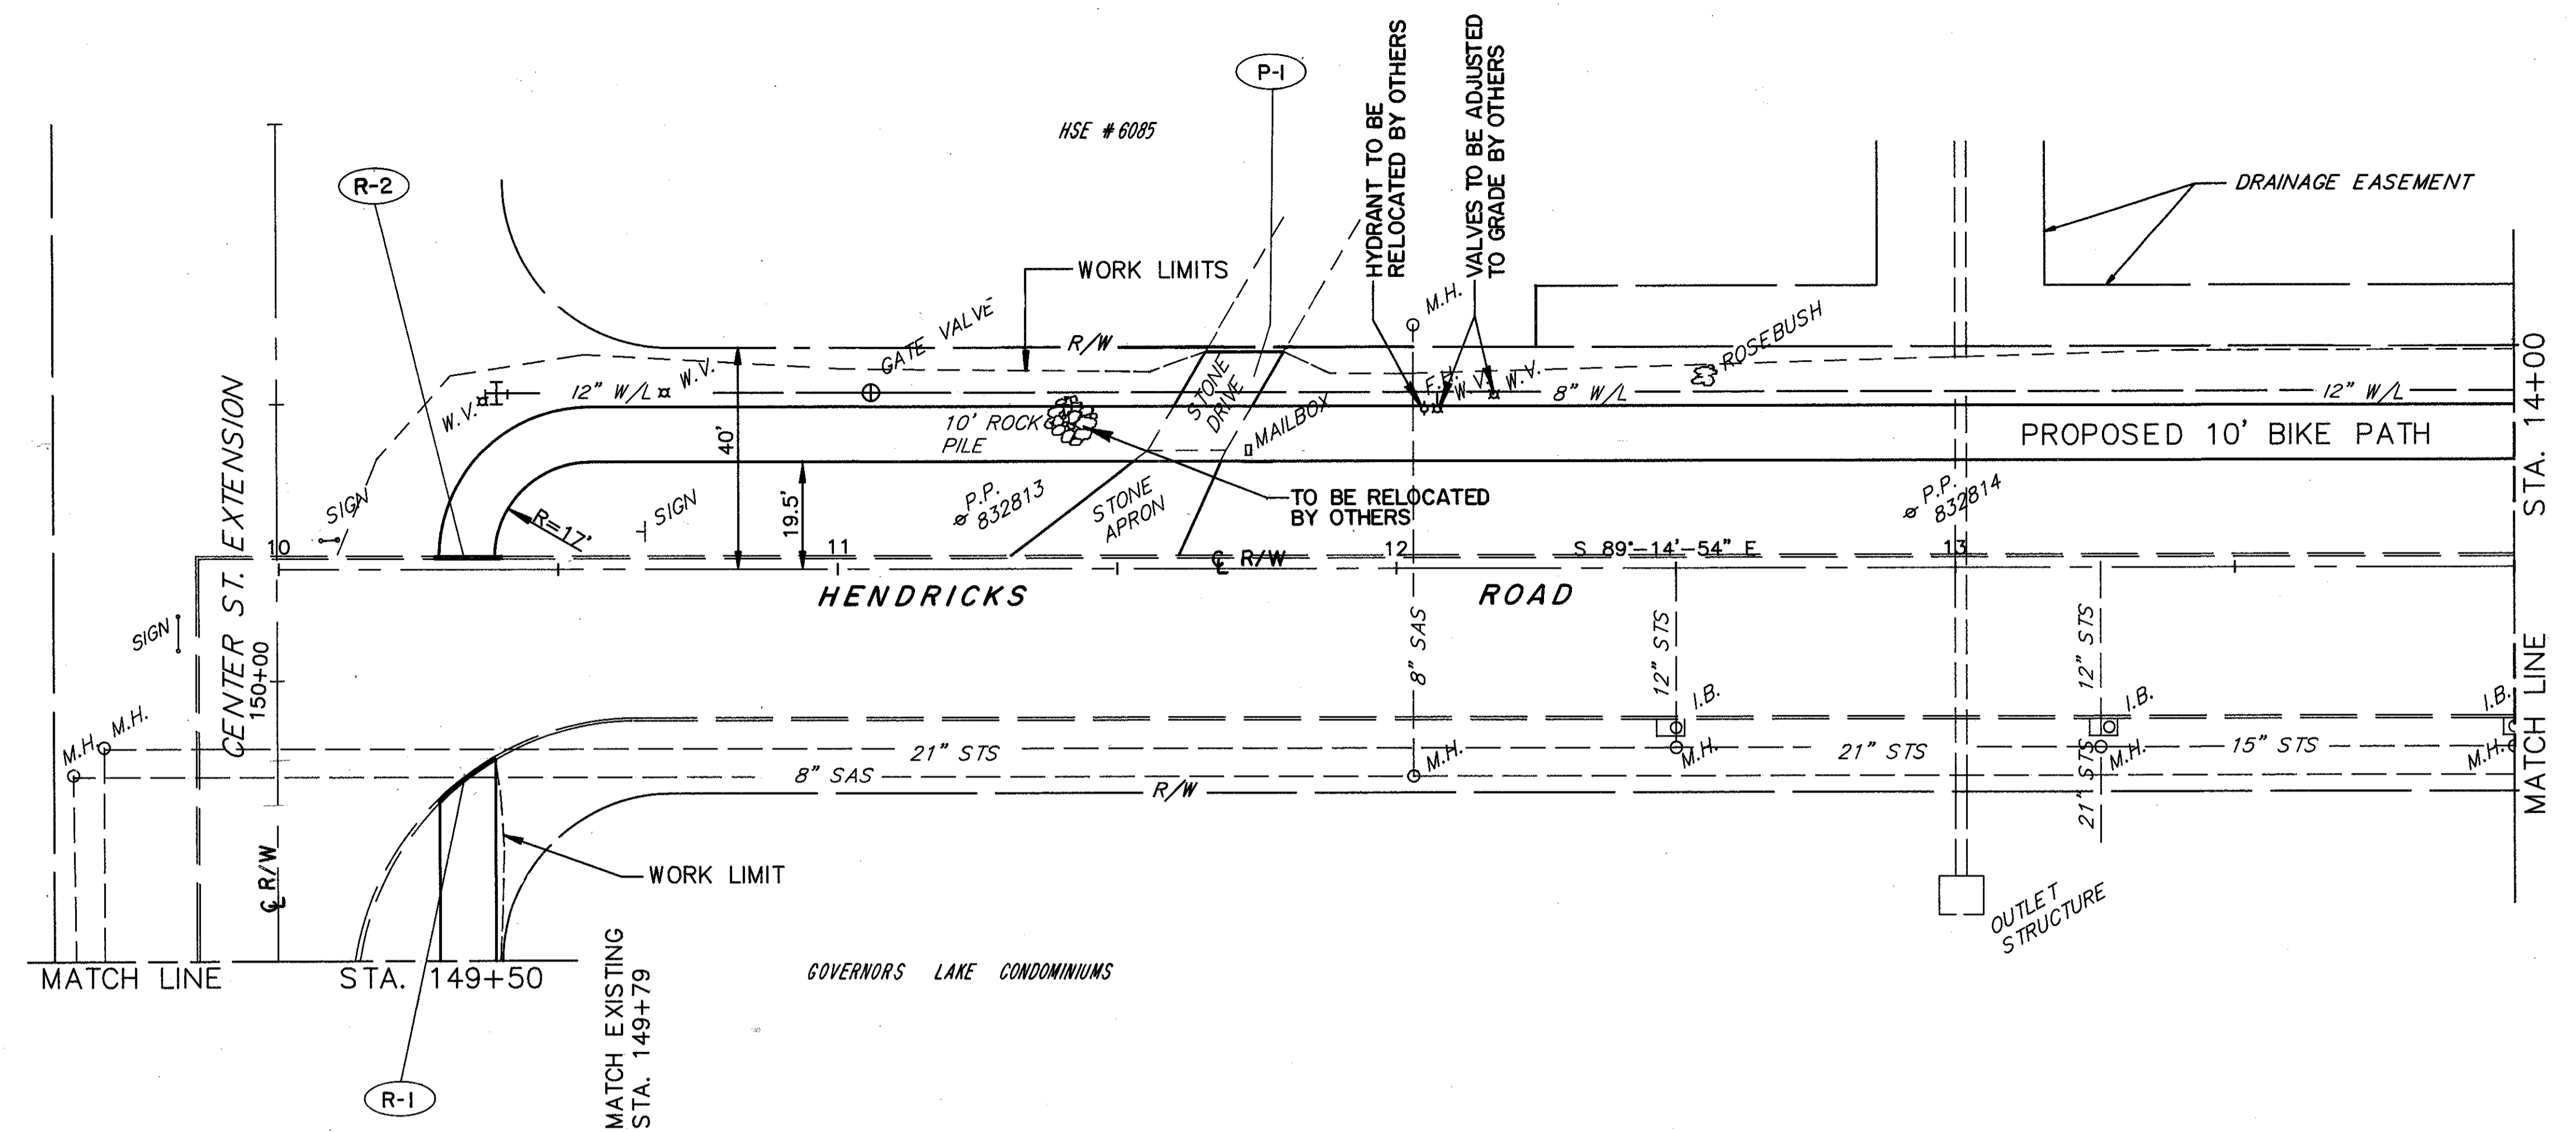

BENCHMARK: PK. NAIL IN POLE # 832813 N. SIDE HENDRICKS ELEV. 616.23

FOR TYPICAL SECTION SEE SHEET 8  
 FOR CROSS SECTIONS SEE SHEET 79  
 FOR SIGNING PLAN SEE SHEET 150  
 FOR PAVEMENT MARKING DETAILS SEE SHEET 153  
 FOR DRIVEWAY PROFILES SEE SHEET 137  
 FOR DRIVEWAY DETAILS SEE SHEET 19  
 FOR CURB DETAILS SEE SHEET 144

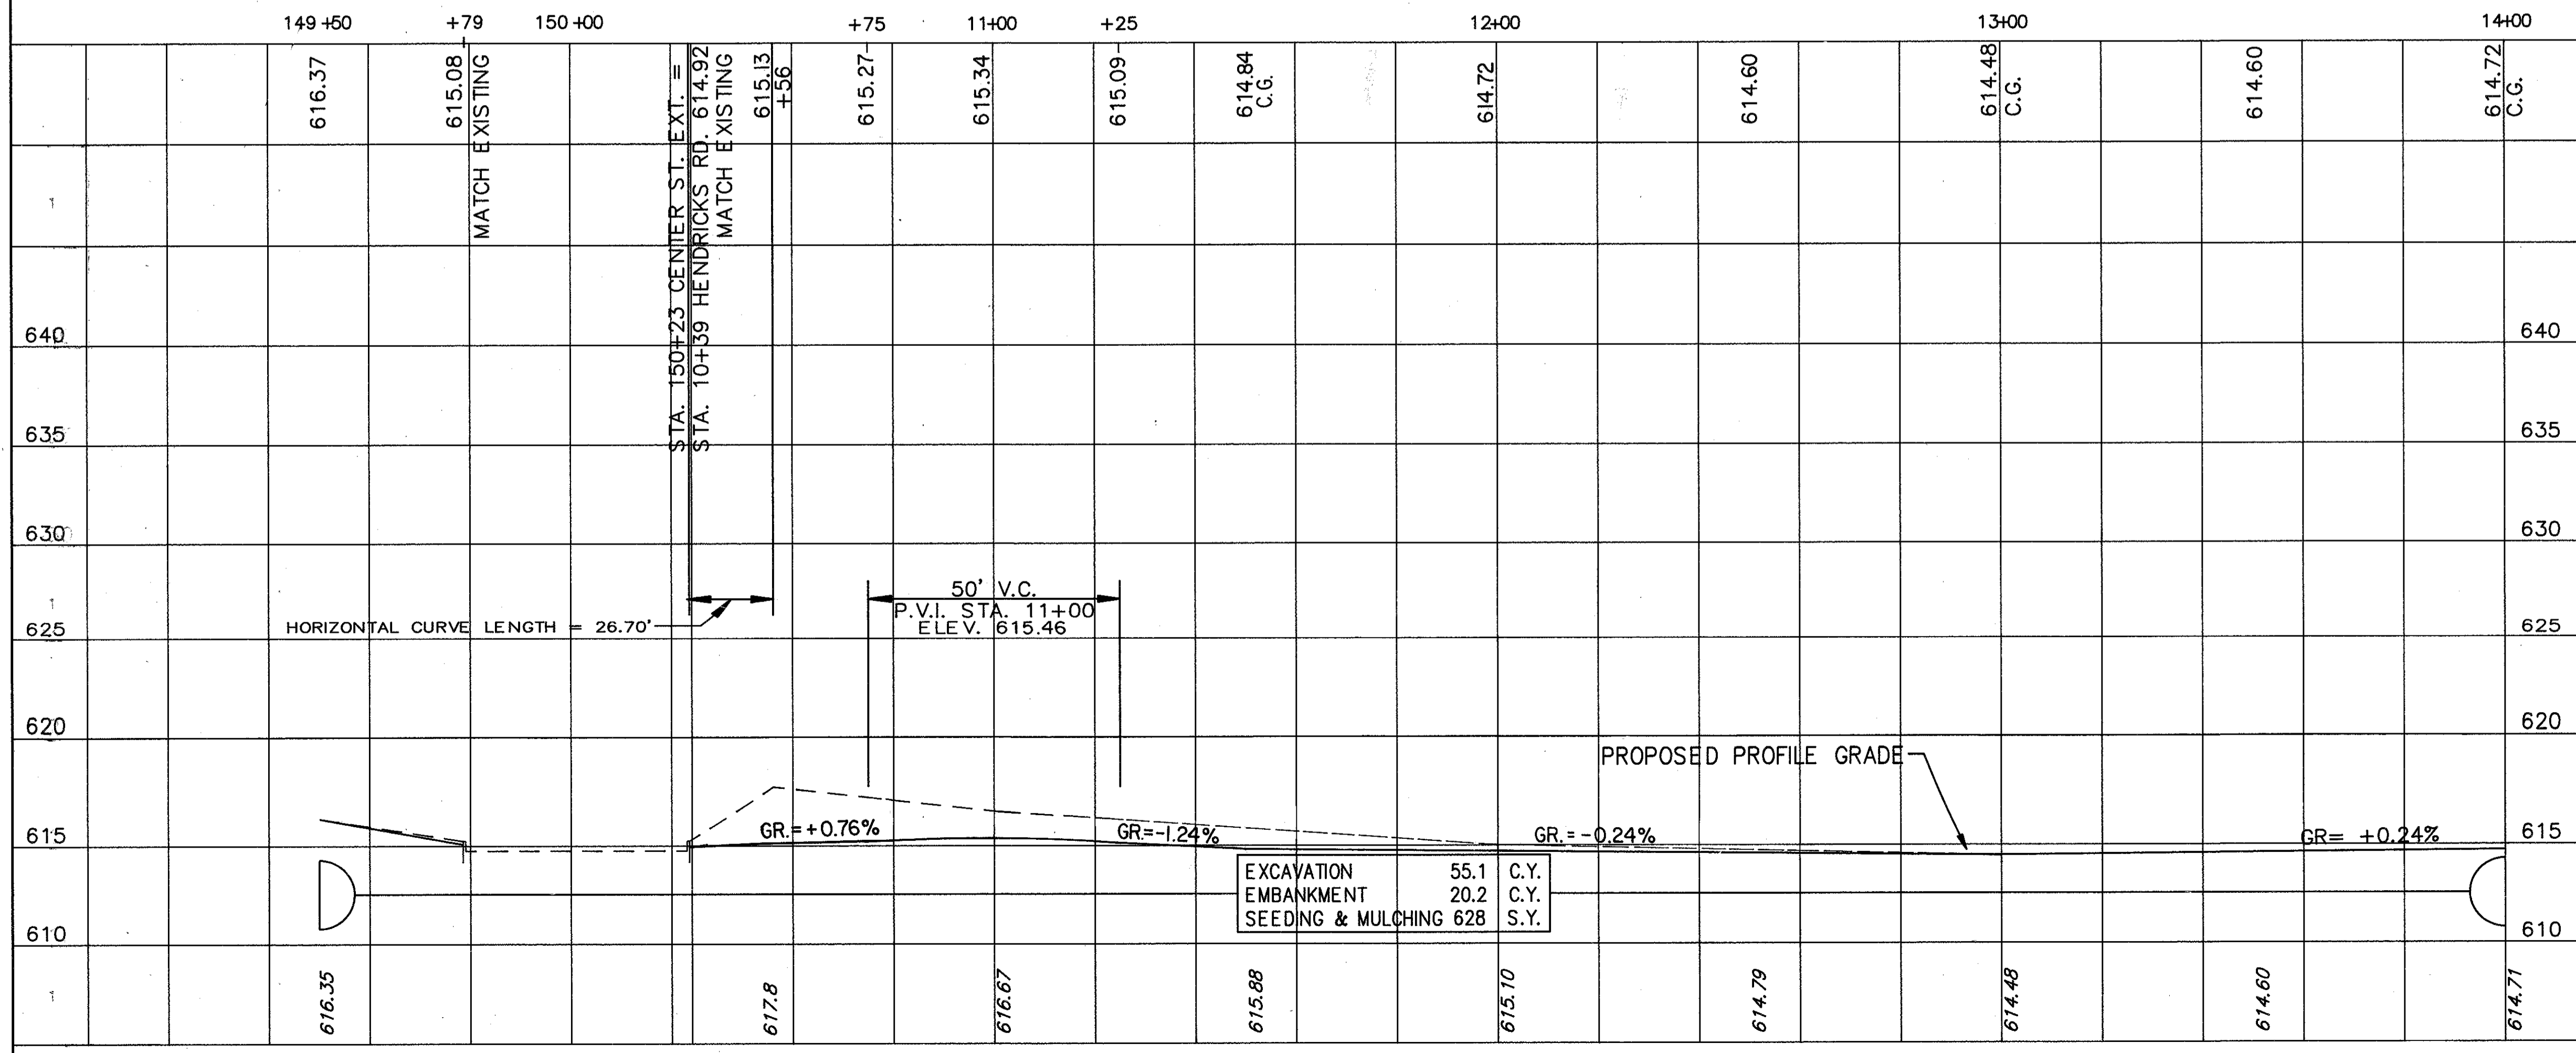

ROADWAY			CURB TYPE 2 AS PER PLAN
REF.	LOCATION	L.F.	
R-1	STA. 149+85, RT.	15	
R-2	STA. 10+35, LT.	12	
TOTALS			27

PLAN - PROFILE STA. 10+00 TO STA. 14+00

HENDRICKS ROAD