


BENCHMARK: TOP OF HYDRANT
 STA. 15+63, 29.5' LT.
 ELEV. 618.40

FOR TYPICAL SECTION SEE SHEET 8
 FOR CROSS SECTIONS SEE SHEET 79 THRU 80
 FOR SIGNING PLAN SEE SHEET 150
 FOR PAVEMENT MARKING DETAILS SEE SHEET 153
 FOR DRIVEWAY PROFILES SEE SHEET 137
 FOR DRIVEWAY DETAILS SEE SHEET 19

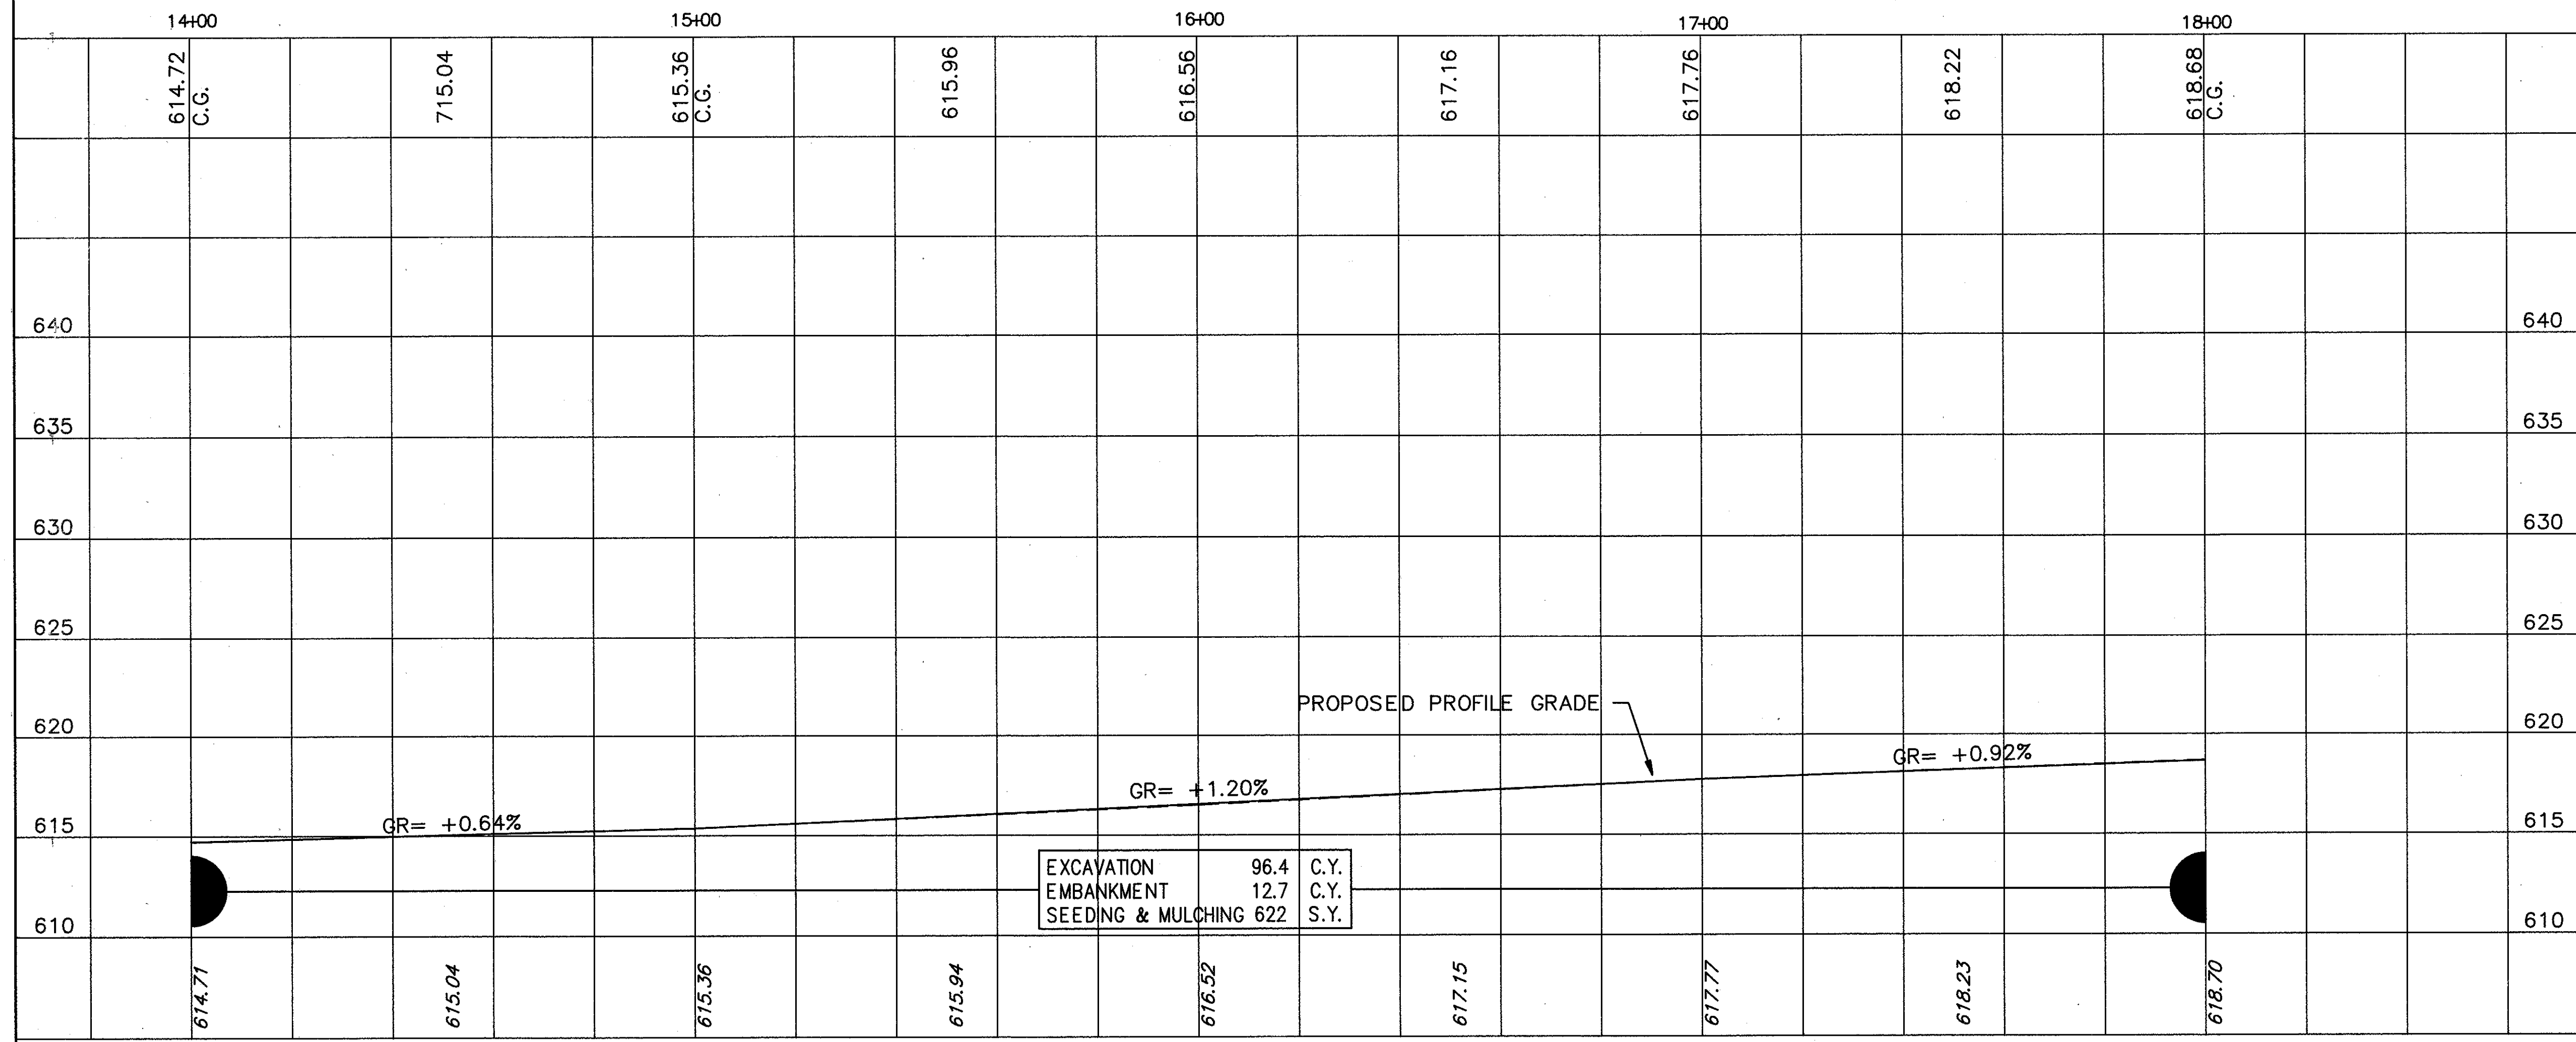

PLAN - PROFILE STA. 14+00 TO STA. 18+00

HENDRICKS ROAD