



BIKE PATH CURVE DATA
 STA. 24+11.36, 19.5' LT. TO STA. 24+91.32, 24.20' LT.
 R = 393.27'
 Δ = 12° 01' 30"
 L = 75.71'
 T = 37.97'
 C = 75.59'

BIKE PATH CURVE DATA
 STA. 25+69.58, 28.89' LT. TO STA. 25+90.86, 34.57' LT.
 R = 41.11'
 Δ = 30° 32' 52"
 L = 21.92'
 T = 11.23'
 C = 21.66'

CL CURVE DATA
 STA. 24+20.87 TO STA. 25+80.38
 R = 828.60'
 Δ = 11° 01' 46"
 L = 159.51'
 T = 80.00'
 C = 159.26'

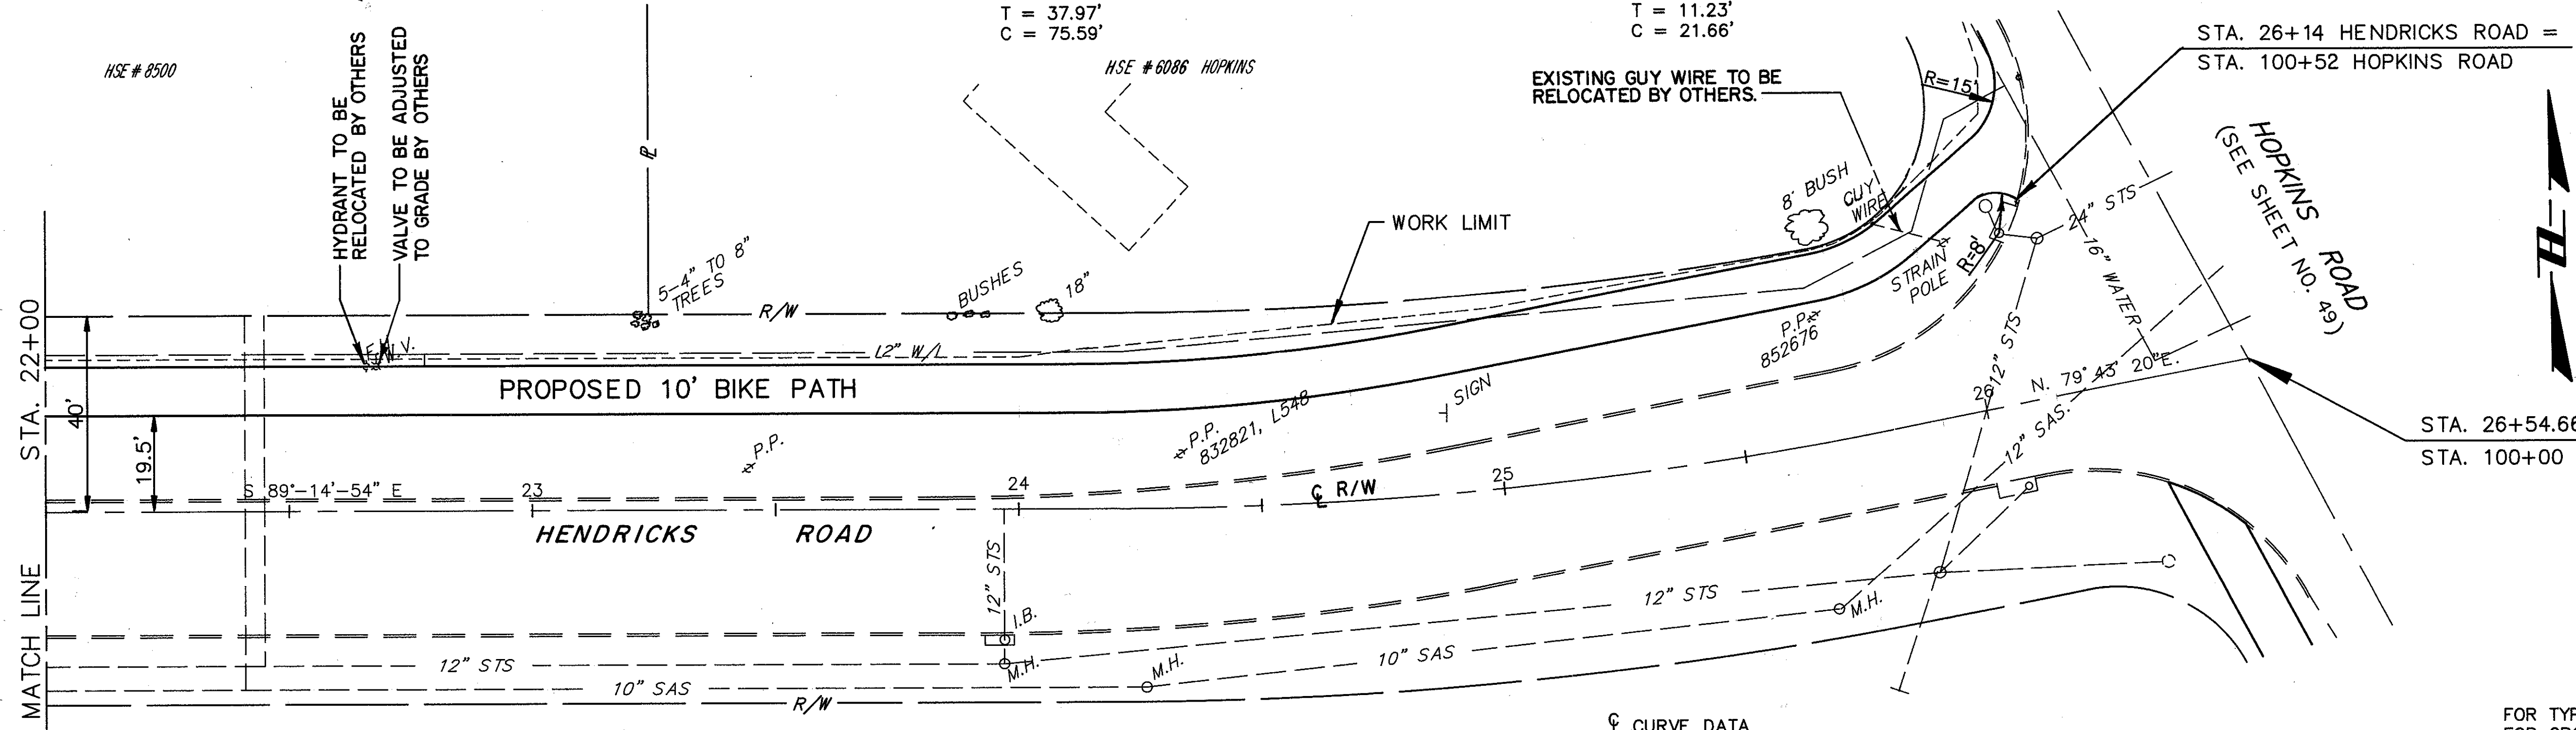

FOR TYPICAL SECTION SEE SHEET 8
 FOR CROSS SECTIONS SEE SHEET 81 THRU 82
 FOR SIGNING PLAN SEE SHEET 150
 FOR PAVEMENT MARKING DETAILS SEE SHEET 153

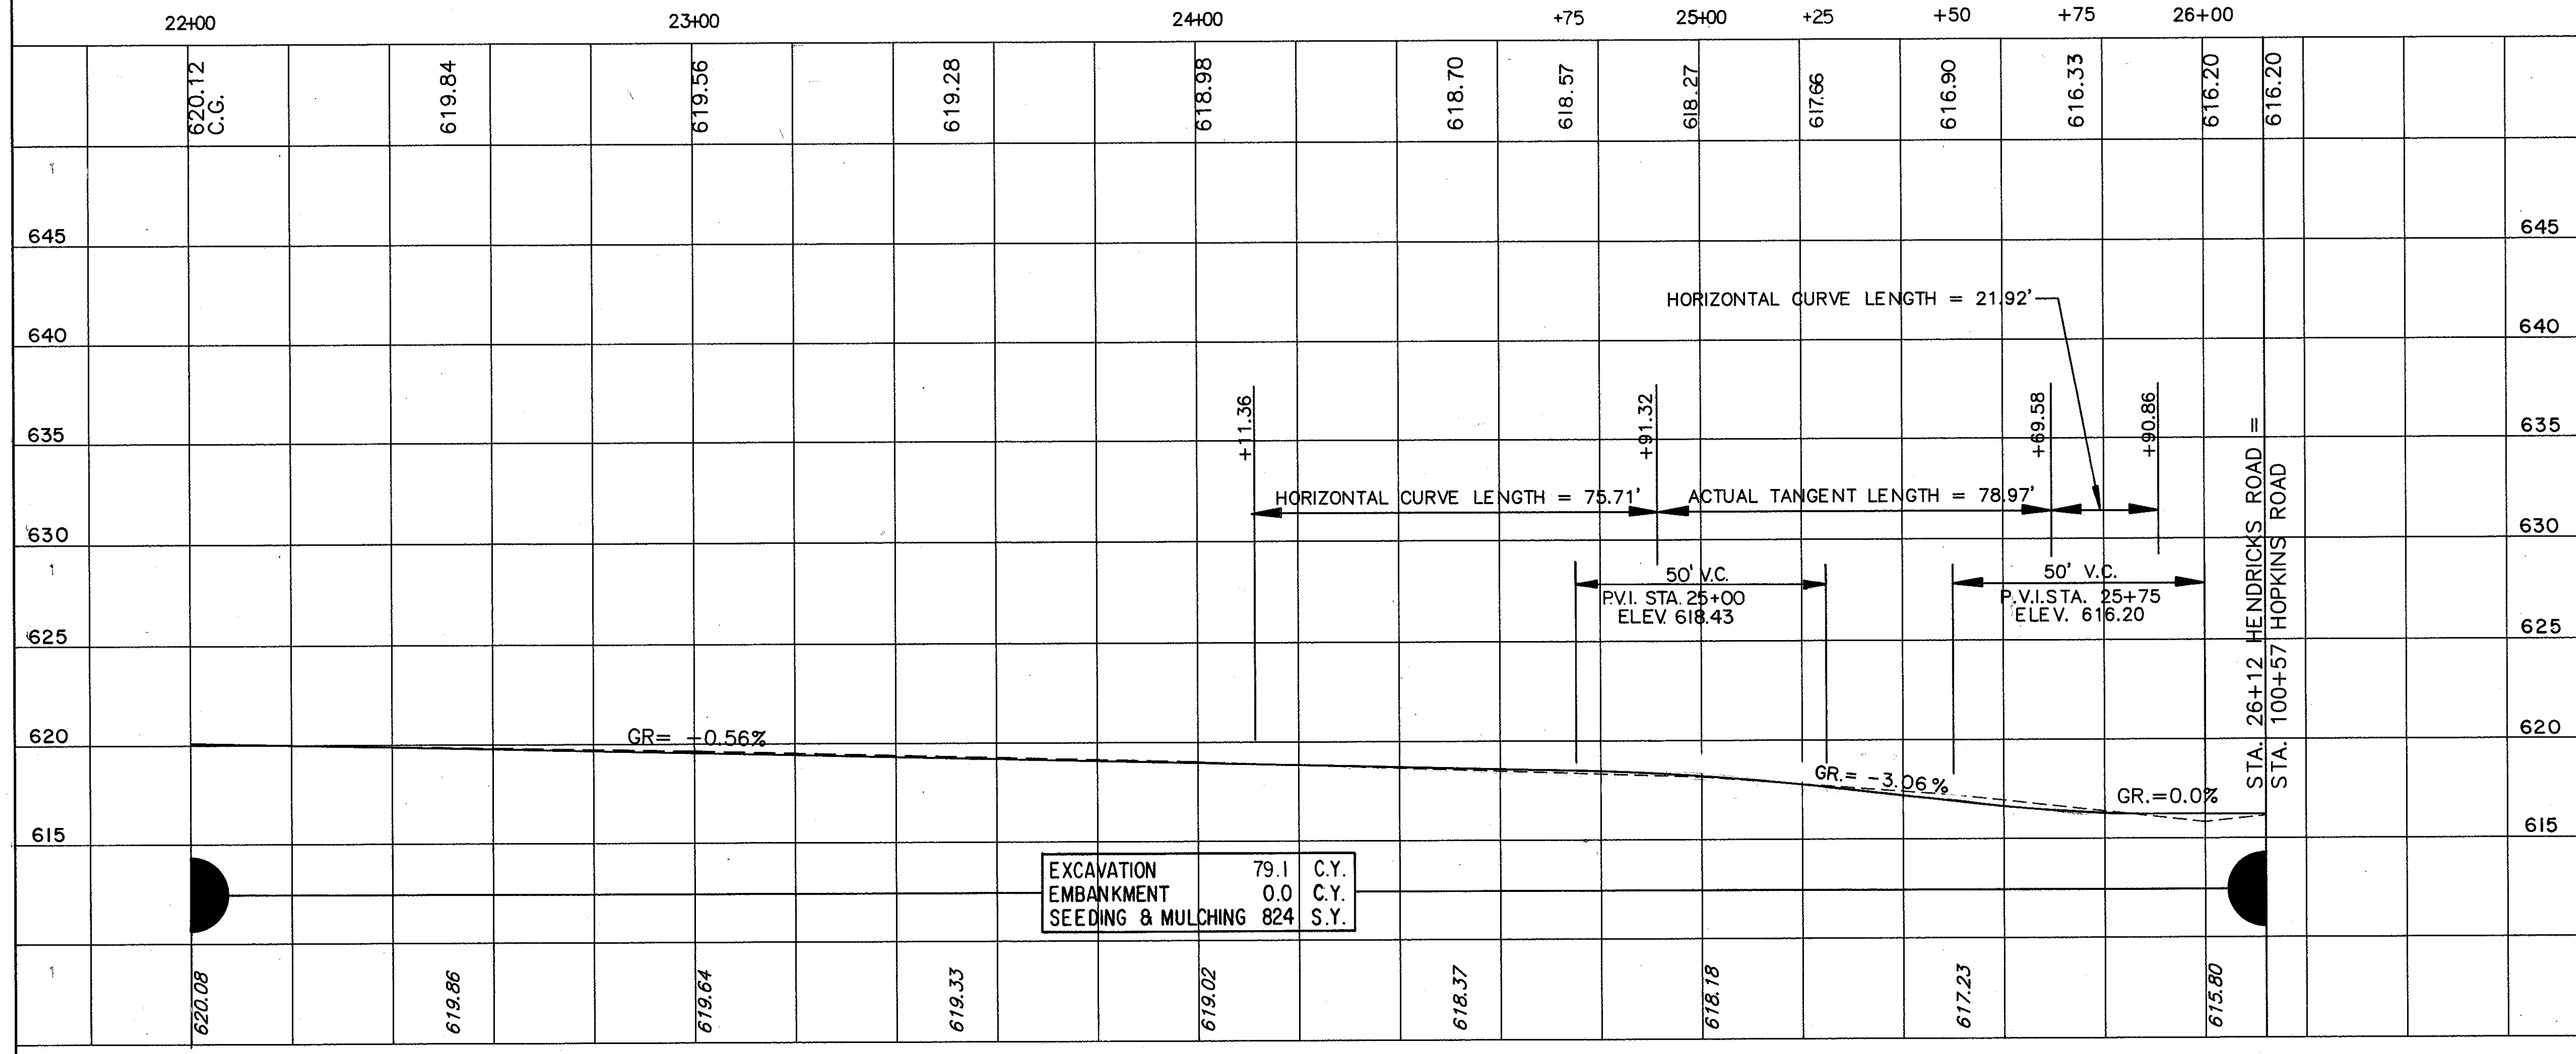

PLAN - PROFILE STA. 22+00 TO STA. 26+12

HENDRICKS ROAD