


PROPERTY OWNER:  
 THE CITY OF MENTOR




BEGIN WORK  
 STA. 0+02.00

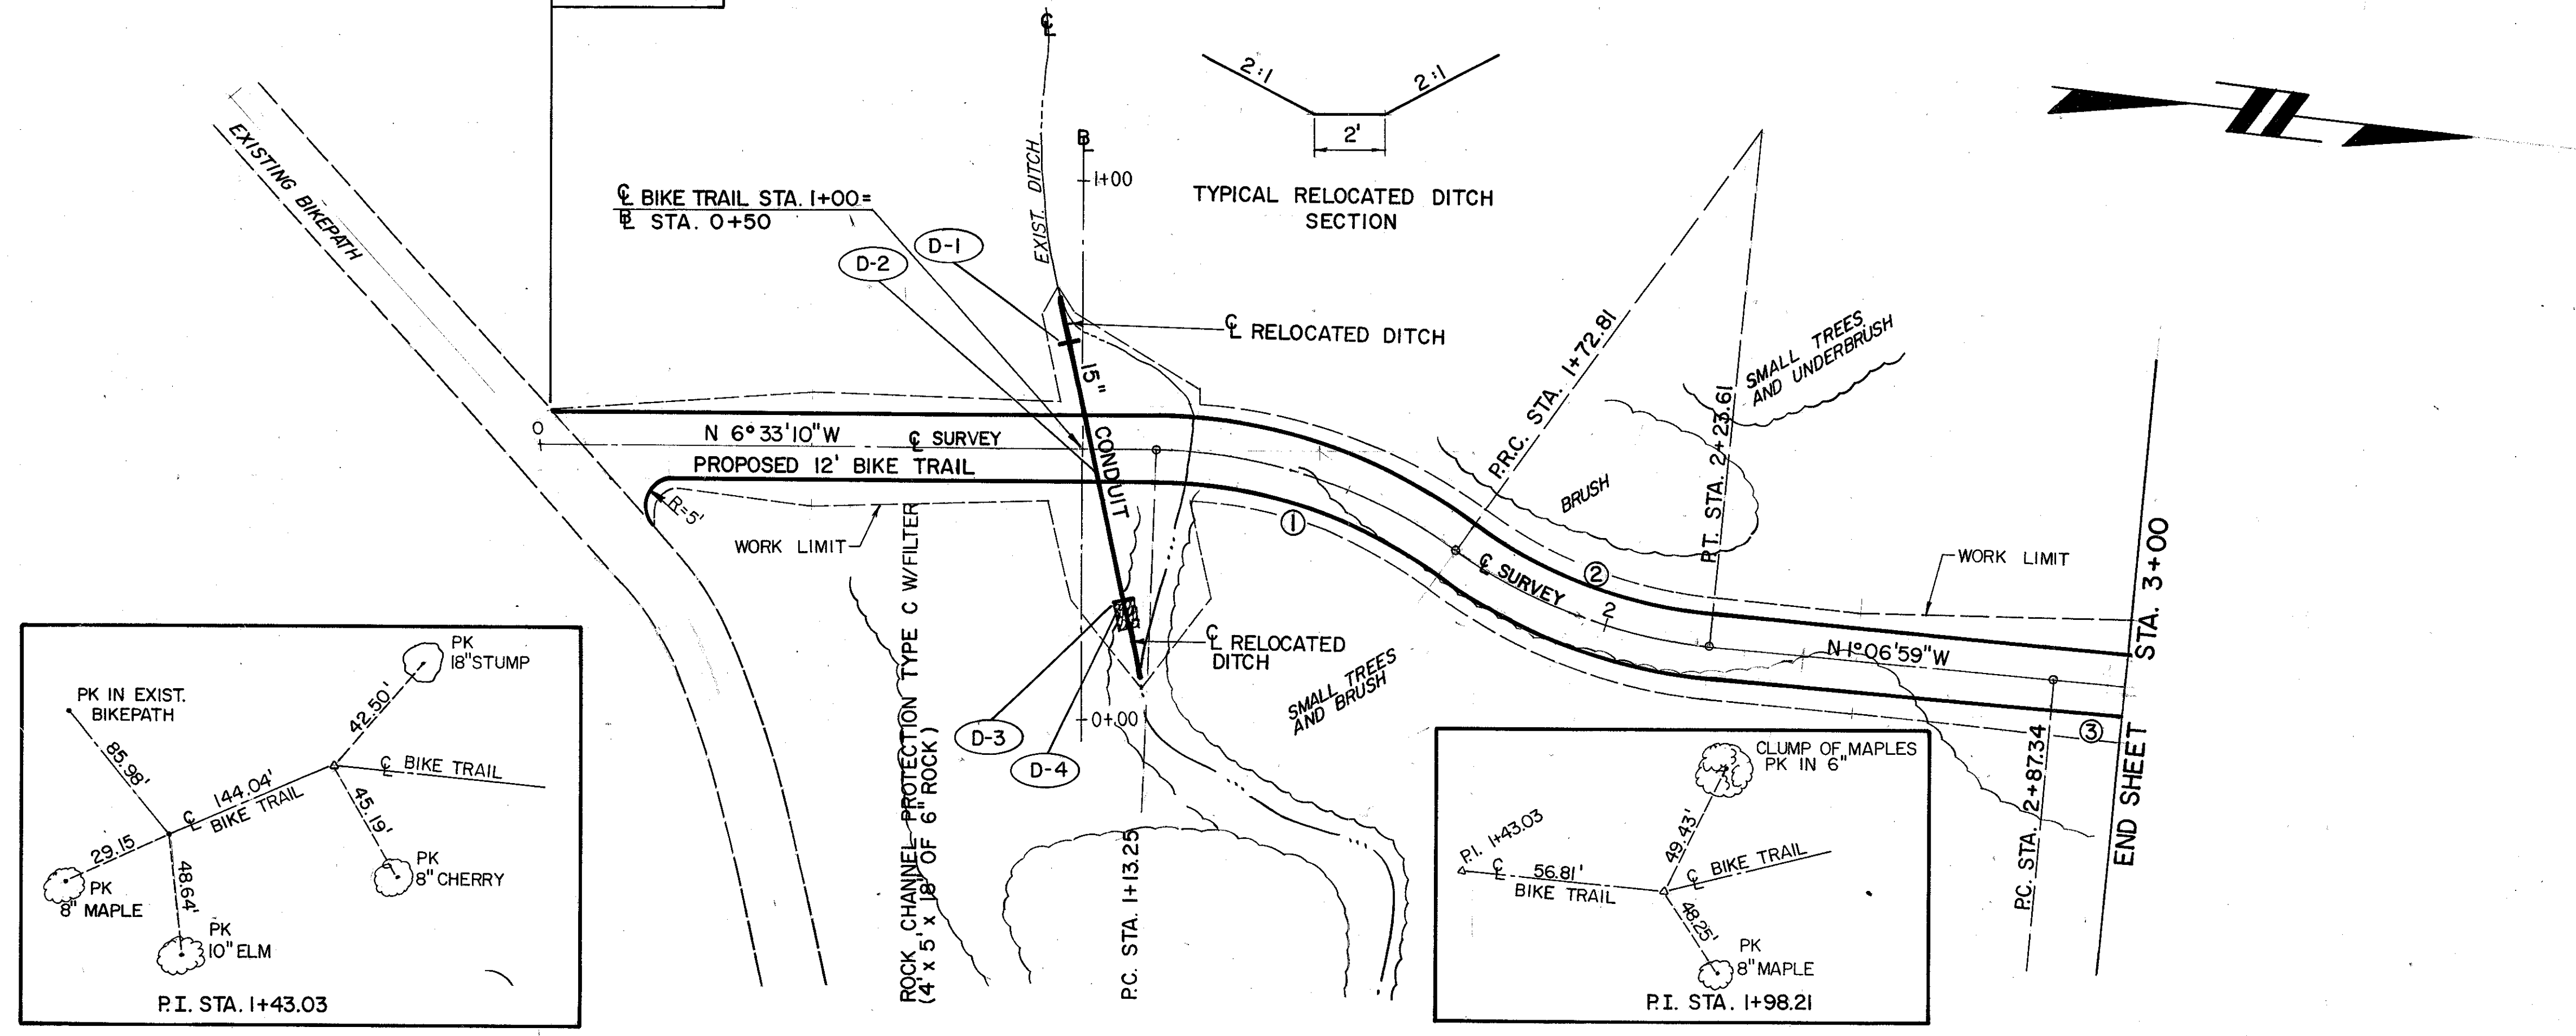

BIKE PATH CURVE DATA

①	③
R = 95.00'	R = 744.79'
Δ = 35°55'12"	Δ = 3°50'42"
T = 30.79'	T = 25.00'
C = 58.59'	C = 49.97'
L = 59.56'	L = 49.98'
②	
R = 95.49'	
Δ = 30°29'01"	
T = 26.02'	
C = 50.21'	
L = 50.80'	

FOR TYPICAL SECTION SEE SHEET 99  
 FOR CROSS SECTIONS SEE SHEET 91 THRU 93  
 FOR SIGNING PLAN SEE SHEET 151  
 FOR PAVEMENT MARKING DETAILS SEE SHEET 154

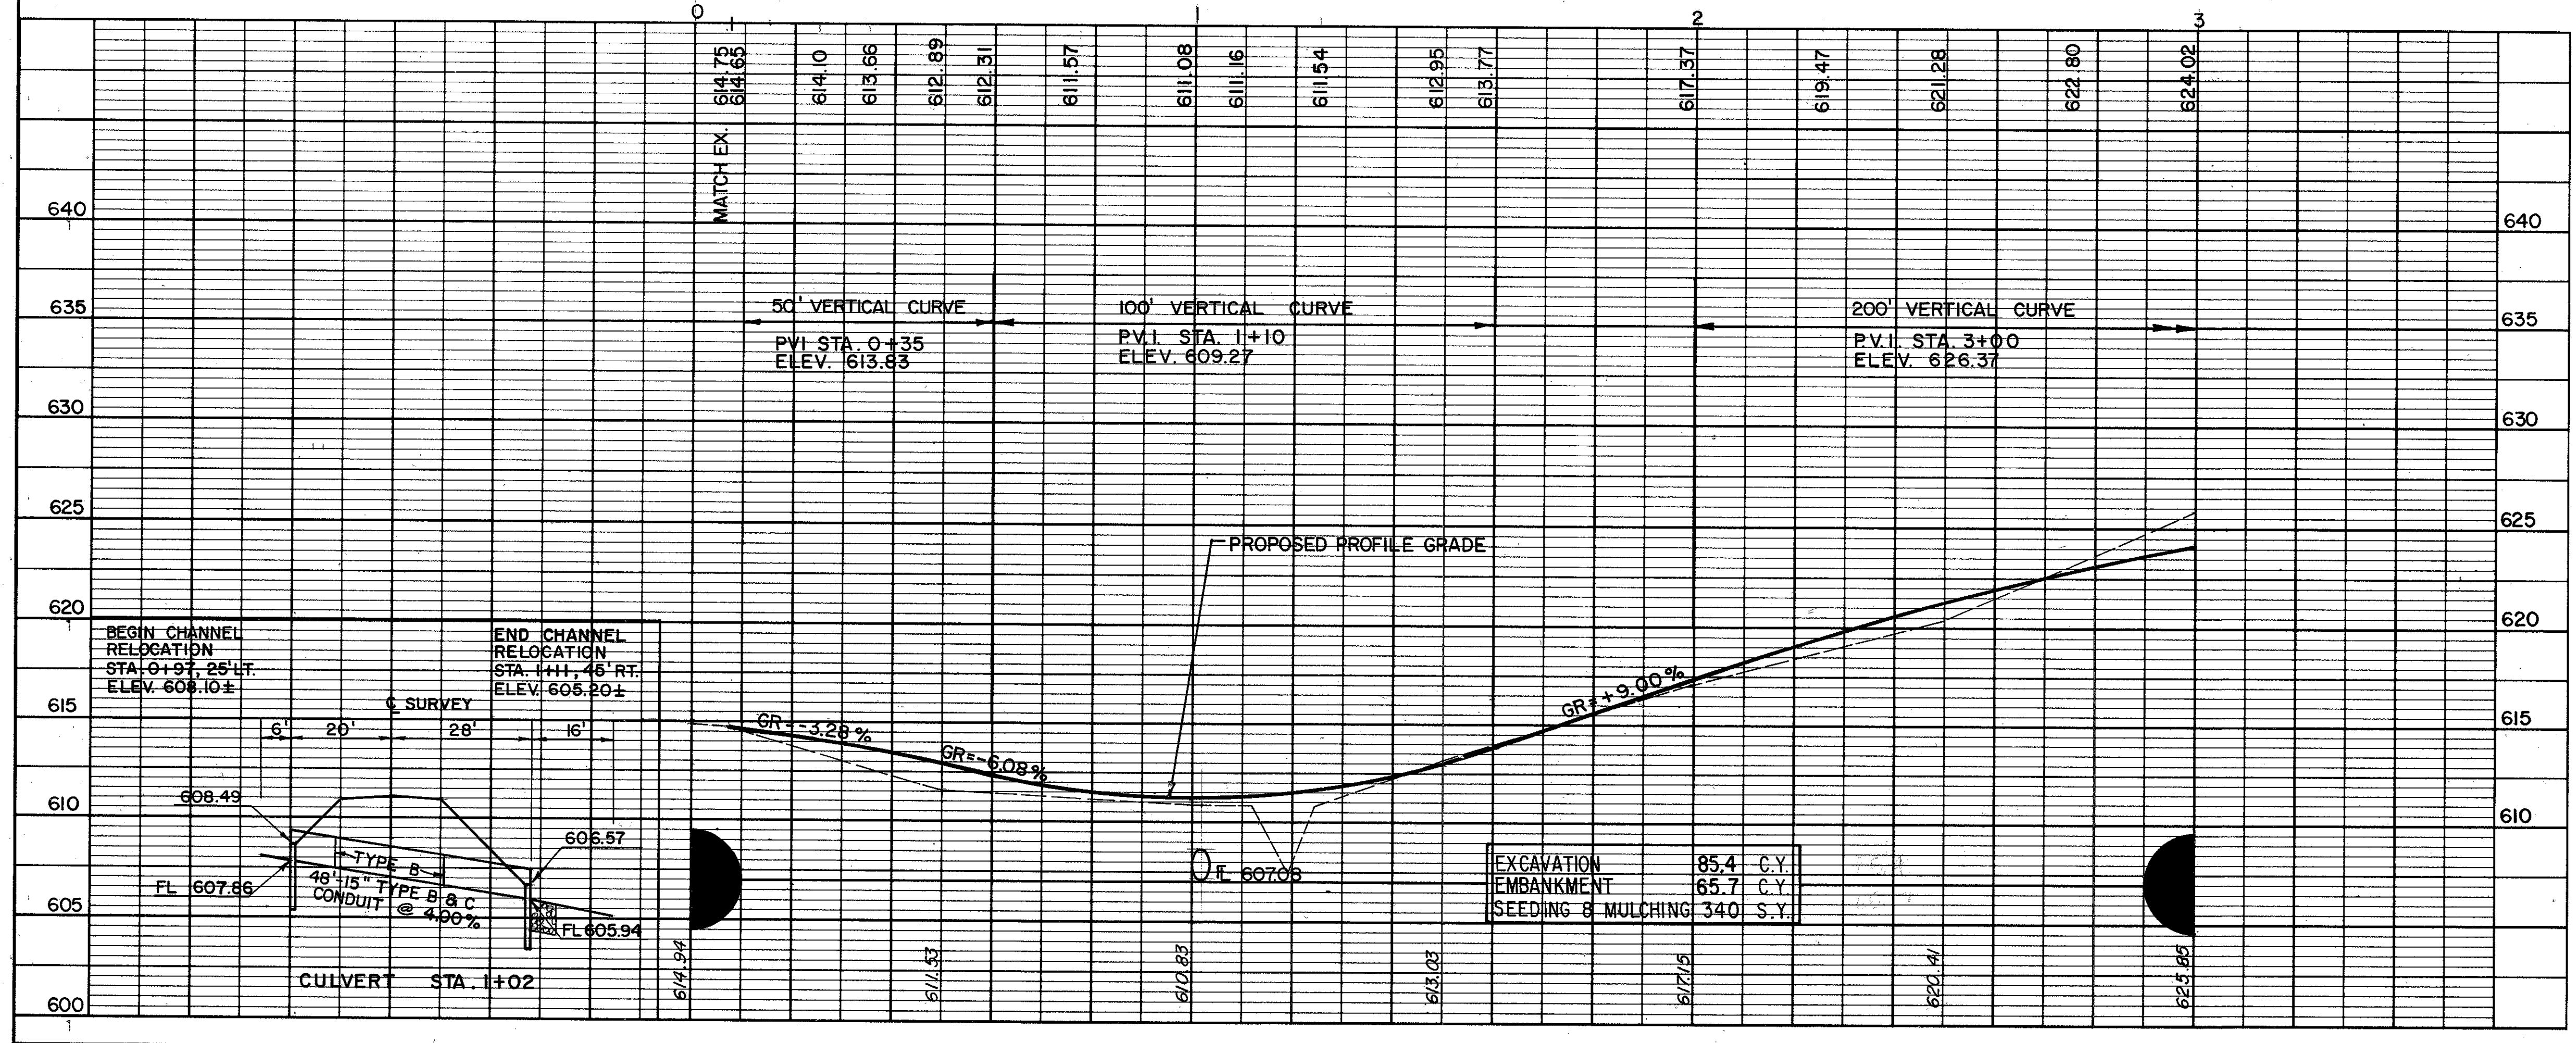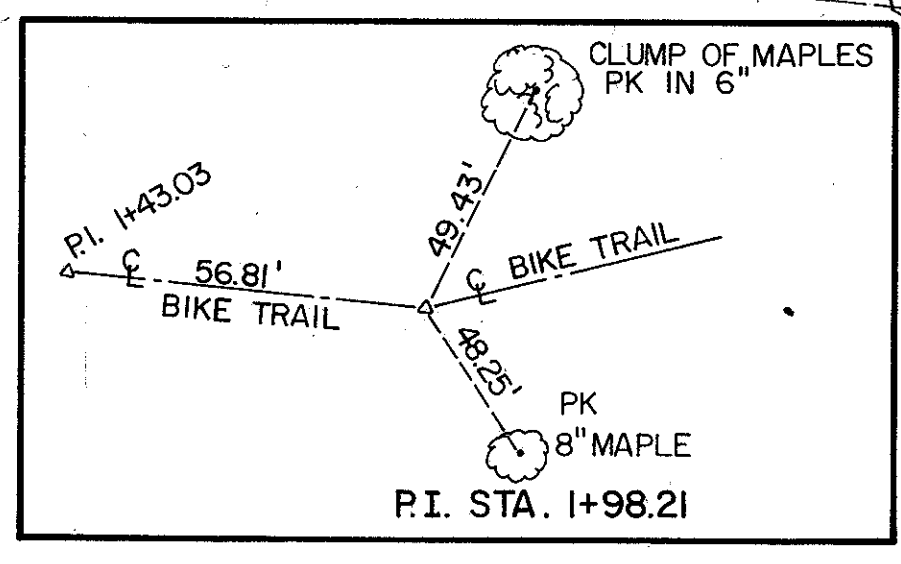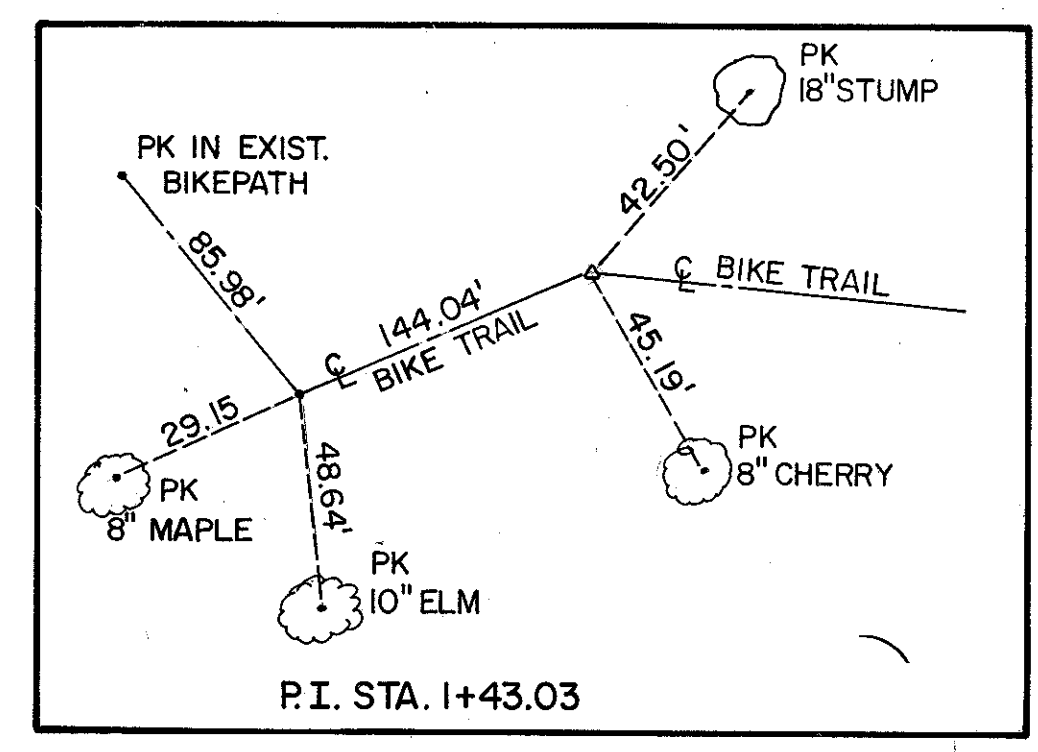

DRAINAGE		601	602	603	603
REF.	LOCATION	C.Y.	C.Y.	L.F.	L.F.
D-1	STA. 0+98, 20' LT.		0.25		
D-2	STA. 0+98, 20' LT. TO 1+08, 27' RT.			22	26
D-3	STA. 1+08, 27' RT.		0.25		
D-4	STA. 1+08, 27' RT. TO 1+09, 33' RT.	1.1			
TOTAL		1.1	0.50	22	26

PLAN & PROFILE STA. 0+00 TO STA. 3+00

TRAIL ROUTE