


FOP TYPICAL SECTION SEE SHEET 10
 FOR CROSS SECTIONS SEE SHEET 101 THRU 103
 FOR SIGNING PLAN SEE SHEET 151
 FOR PAVEMENT MARKING DETAILS SEE SHEET 154
 FOR PAVEMENT REPLACEMENT DETAILS SEE SHEET 144
 FOR RAILING DETAIL SEE SHEET 144

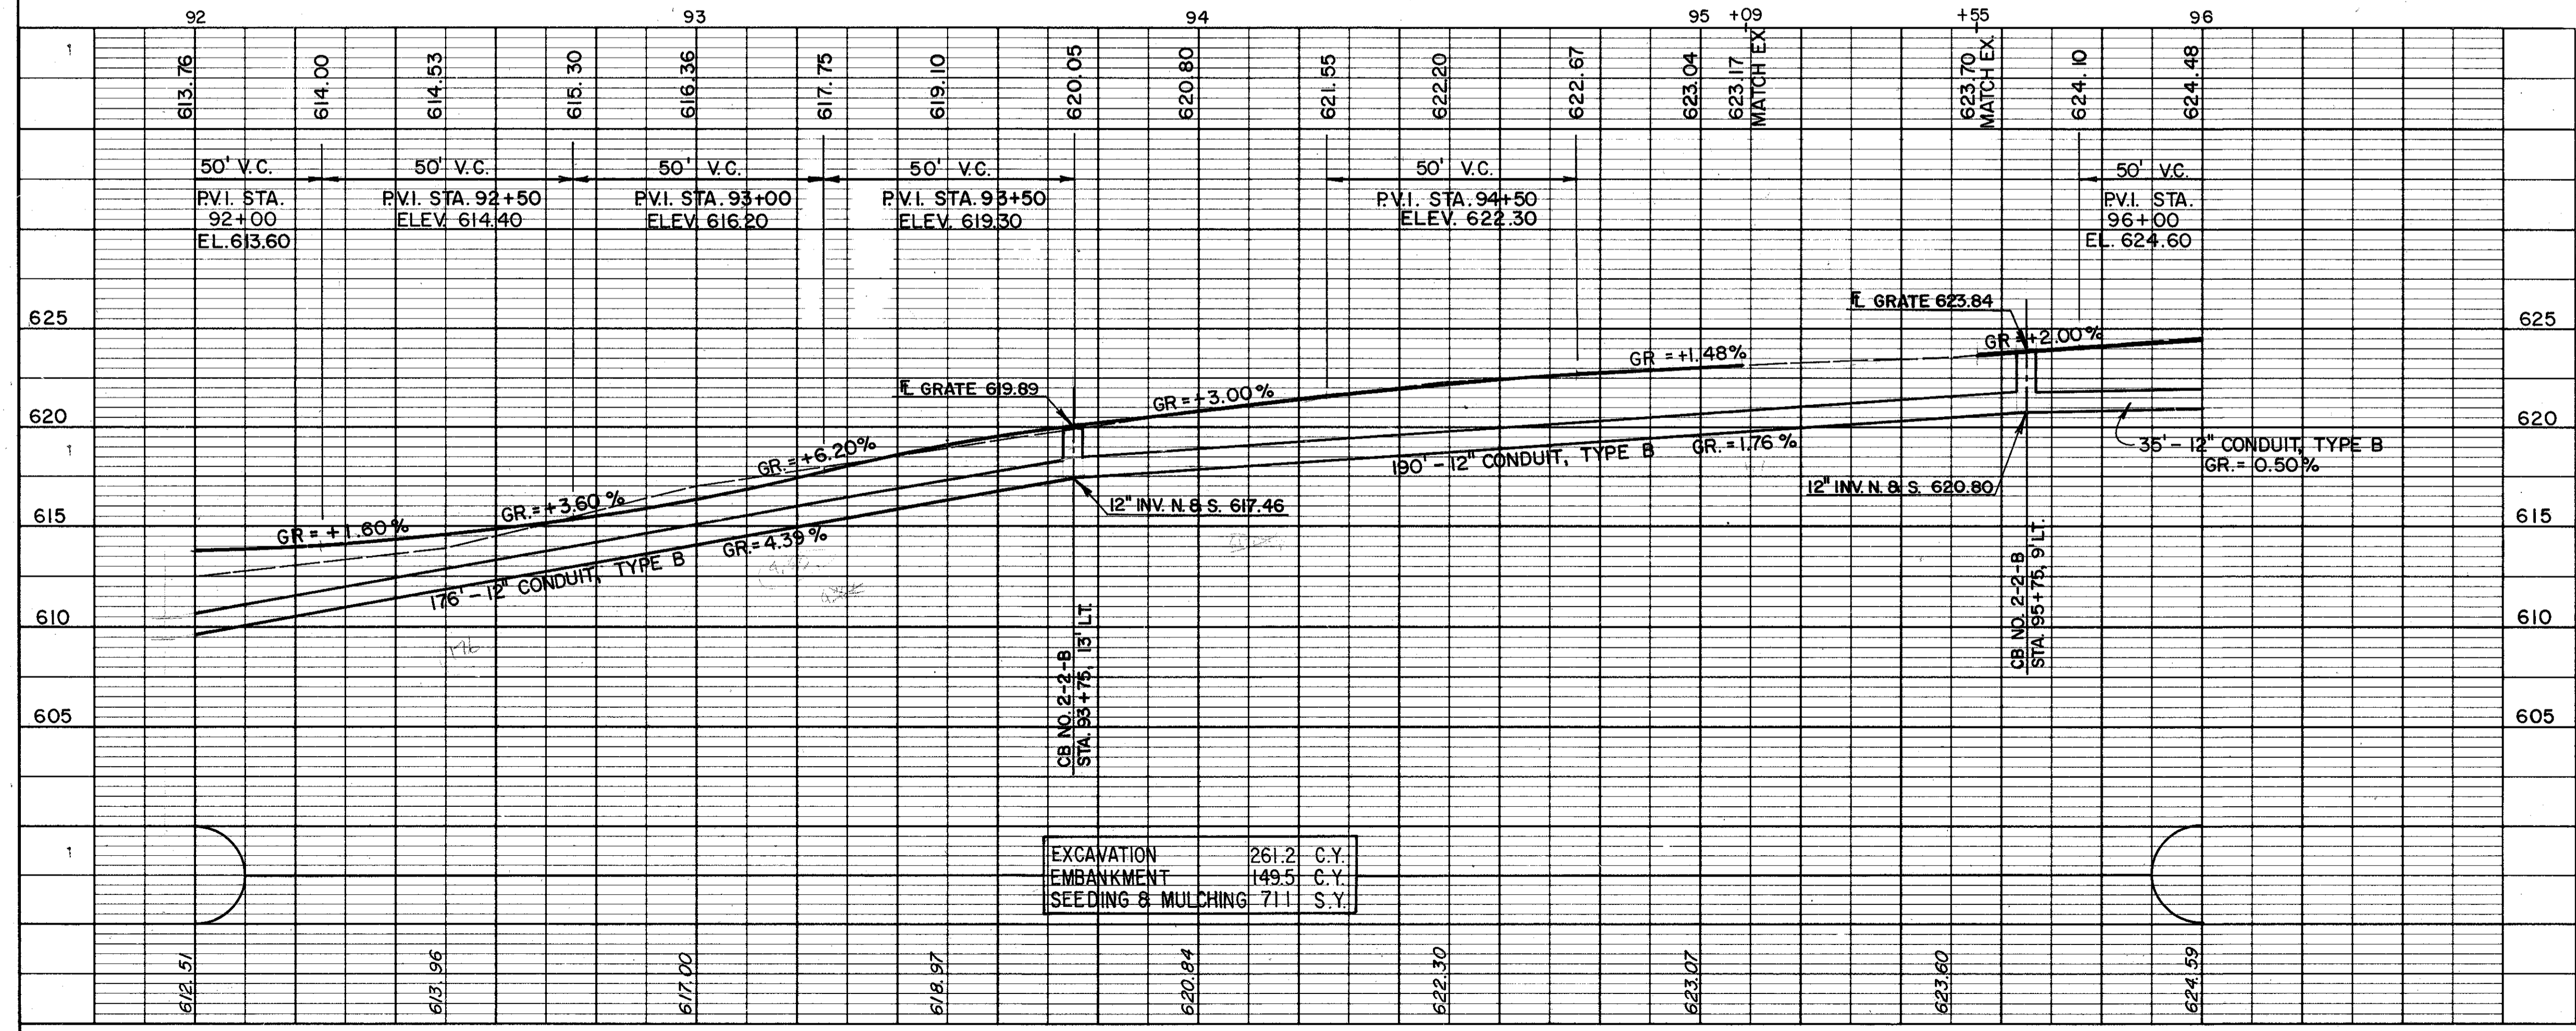

| | | |
|--------------------|-------|------|
| EXCAVATION | 261.2 | C.Y. |
| EMBANKMENT | 149.5 | C.Y. |
| SEEDING & MULCHING | 711 | S.Y. |

| ROADWAY | | 202 | 517 |
|---------|-------------------------------|------------------|---------------------------|
| REF. | LOCATION | PAVEMENT REMOVED | RAILING, PIPE AS PER PLAN |
| R-1 | STA. 95+05 TO 95+57, LT. | 35 | |
| R-2 | STA. 92+00 TO STA. 92+50, LT. | | 50 |
| TOTALS | | 35 | 50 |

| DRAINAGE | | 603 | 604 |
|----------|---------------------------------------|---------------------|------------------------------|
| REF. | LOCATION | 12" CONDUIT, TYPE B | CATCH BASIN NO. 2-2-B A.P.P. |
| D-1 | STA. 92+00, 23' LT. TO 93+75, 13' LT. | 176 | |
| D-2 | STA. 93+75, 13' LT. TO 95+75, 9' LT. | 190 | |
| D-3 | STA. 95+75, 9' LT. TO 96+00, 10' LT. | 35 | |
| D-4 | STA. 93+75, 13' LT. | | 1 |
| D-5 | STA. 95+75, 9' LT. | | 1 |
| TOTALS | | 401 | 2 |

HOPKINS ROAD