


CALC. BY: JJC  
 DATE: 12-90  
 CHKD BY: DJW  
 DATE: 1-91

LAK - 615 - 5.12


OHIO  
 FHWA  
 REGION

59  
 164

HSE # 5808

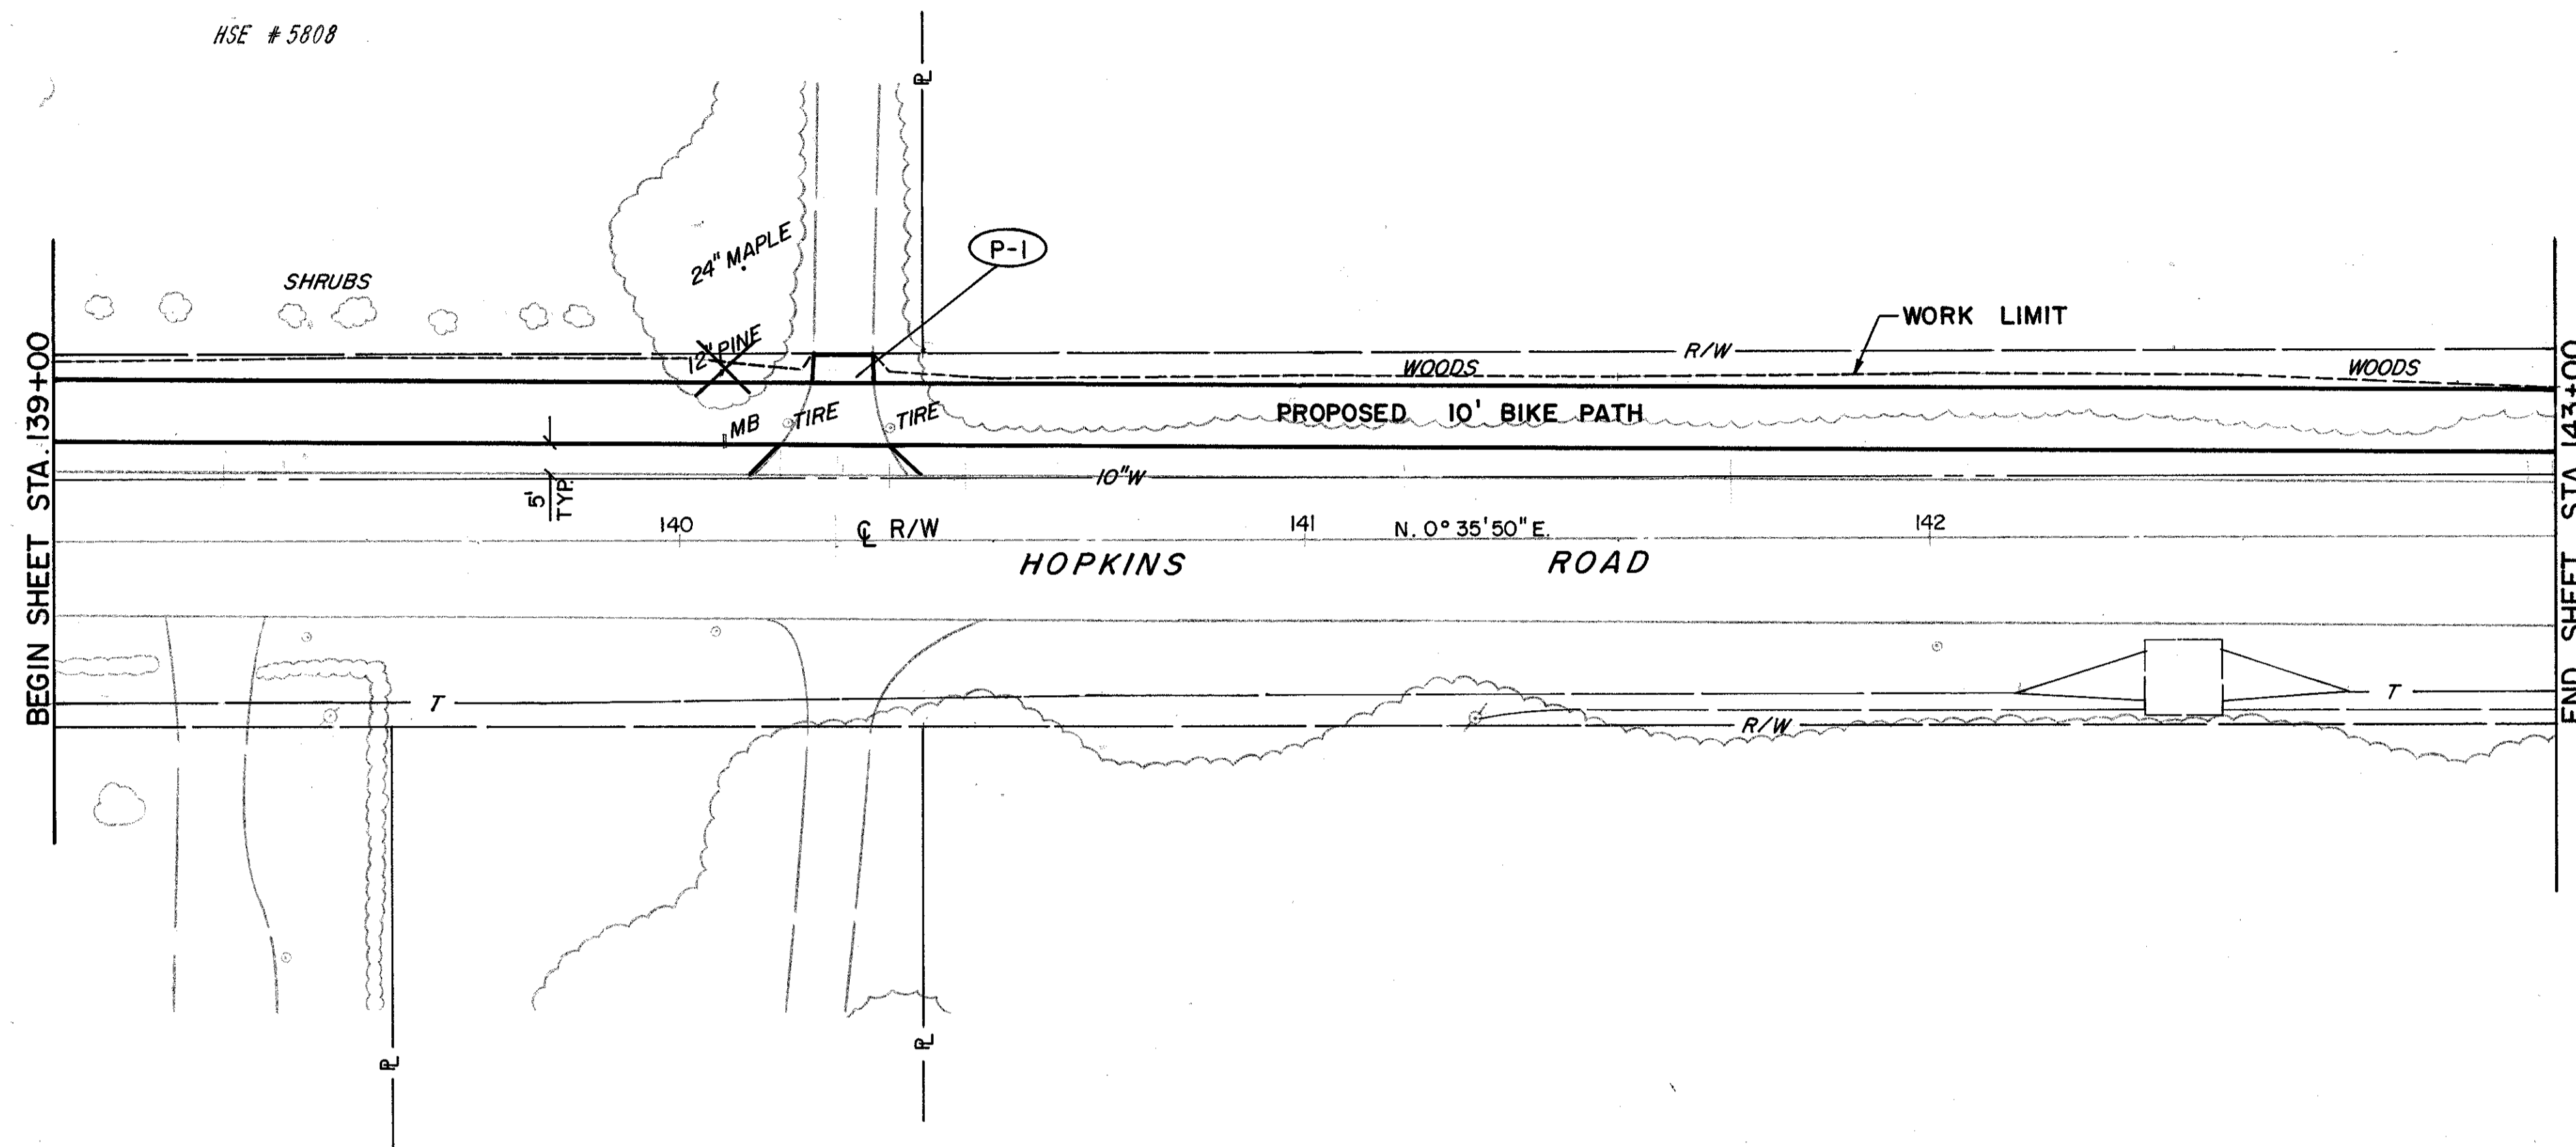

FOR TYPICAL SECTION SEE SHEET 12  
 FOR CROSS SECTIONS SEE SHEET 125 THRU 127  
 FOR SIGNING PLAN SEE SHEET 152  
 FOR PAVEMENT MARKING DETAILS SEE SHEET 154  
 FOR DRIVEWAY DETAILS SEE SHEET 19

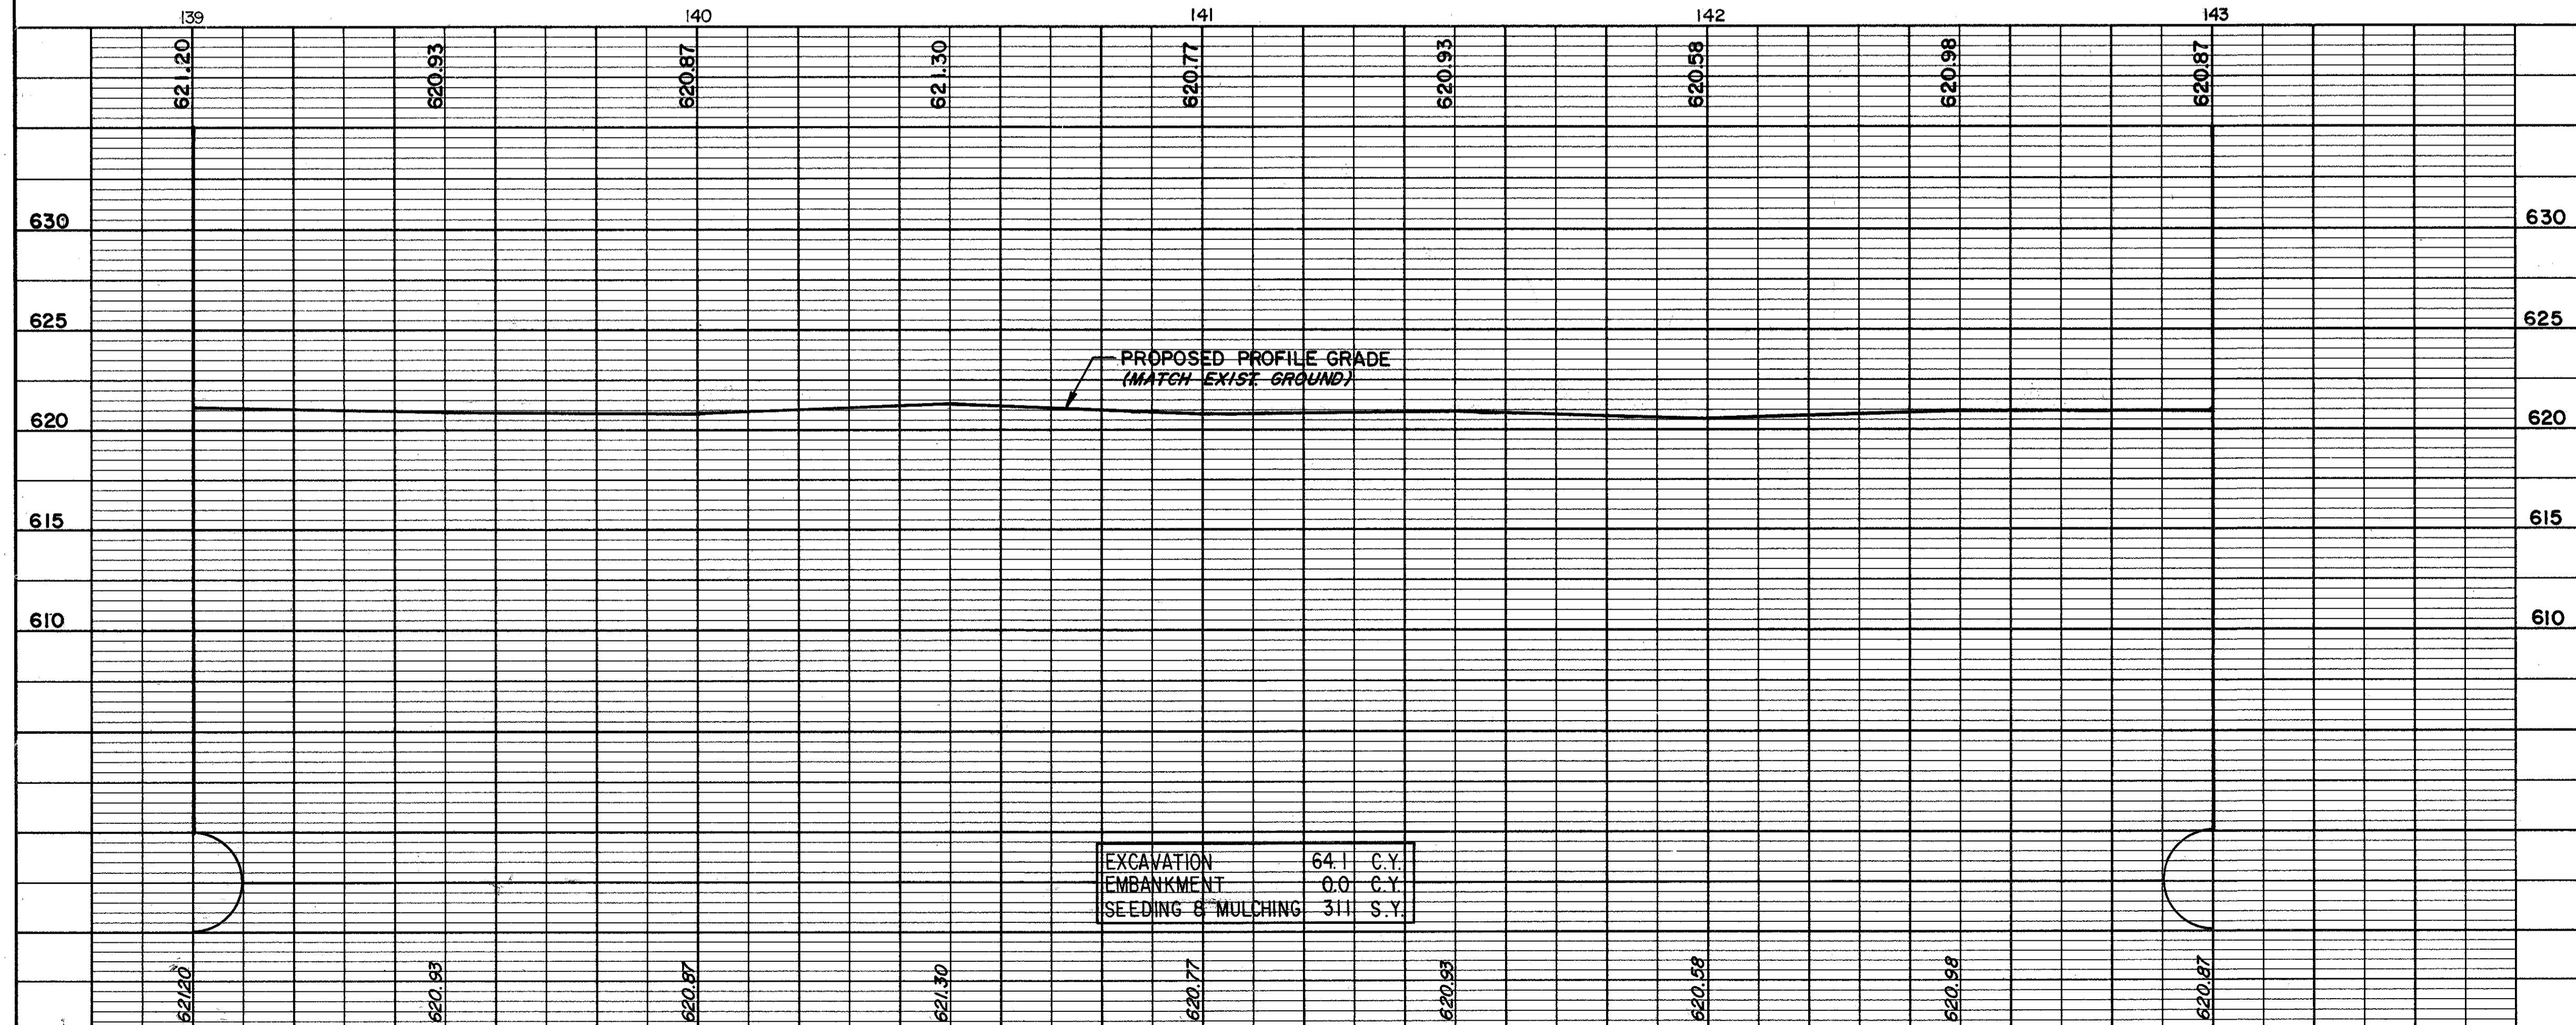

STA. 139+00 TO STA. 143+00

HOPKINS ROAD