


CALC. BY JJC
 DATE 12/80
 CHKD. BY DJW
 DATE 1/91

LAK - 615 - 5.12


OHIO
 FHWA
 REGION

62
 164

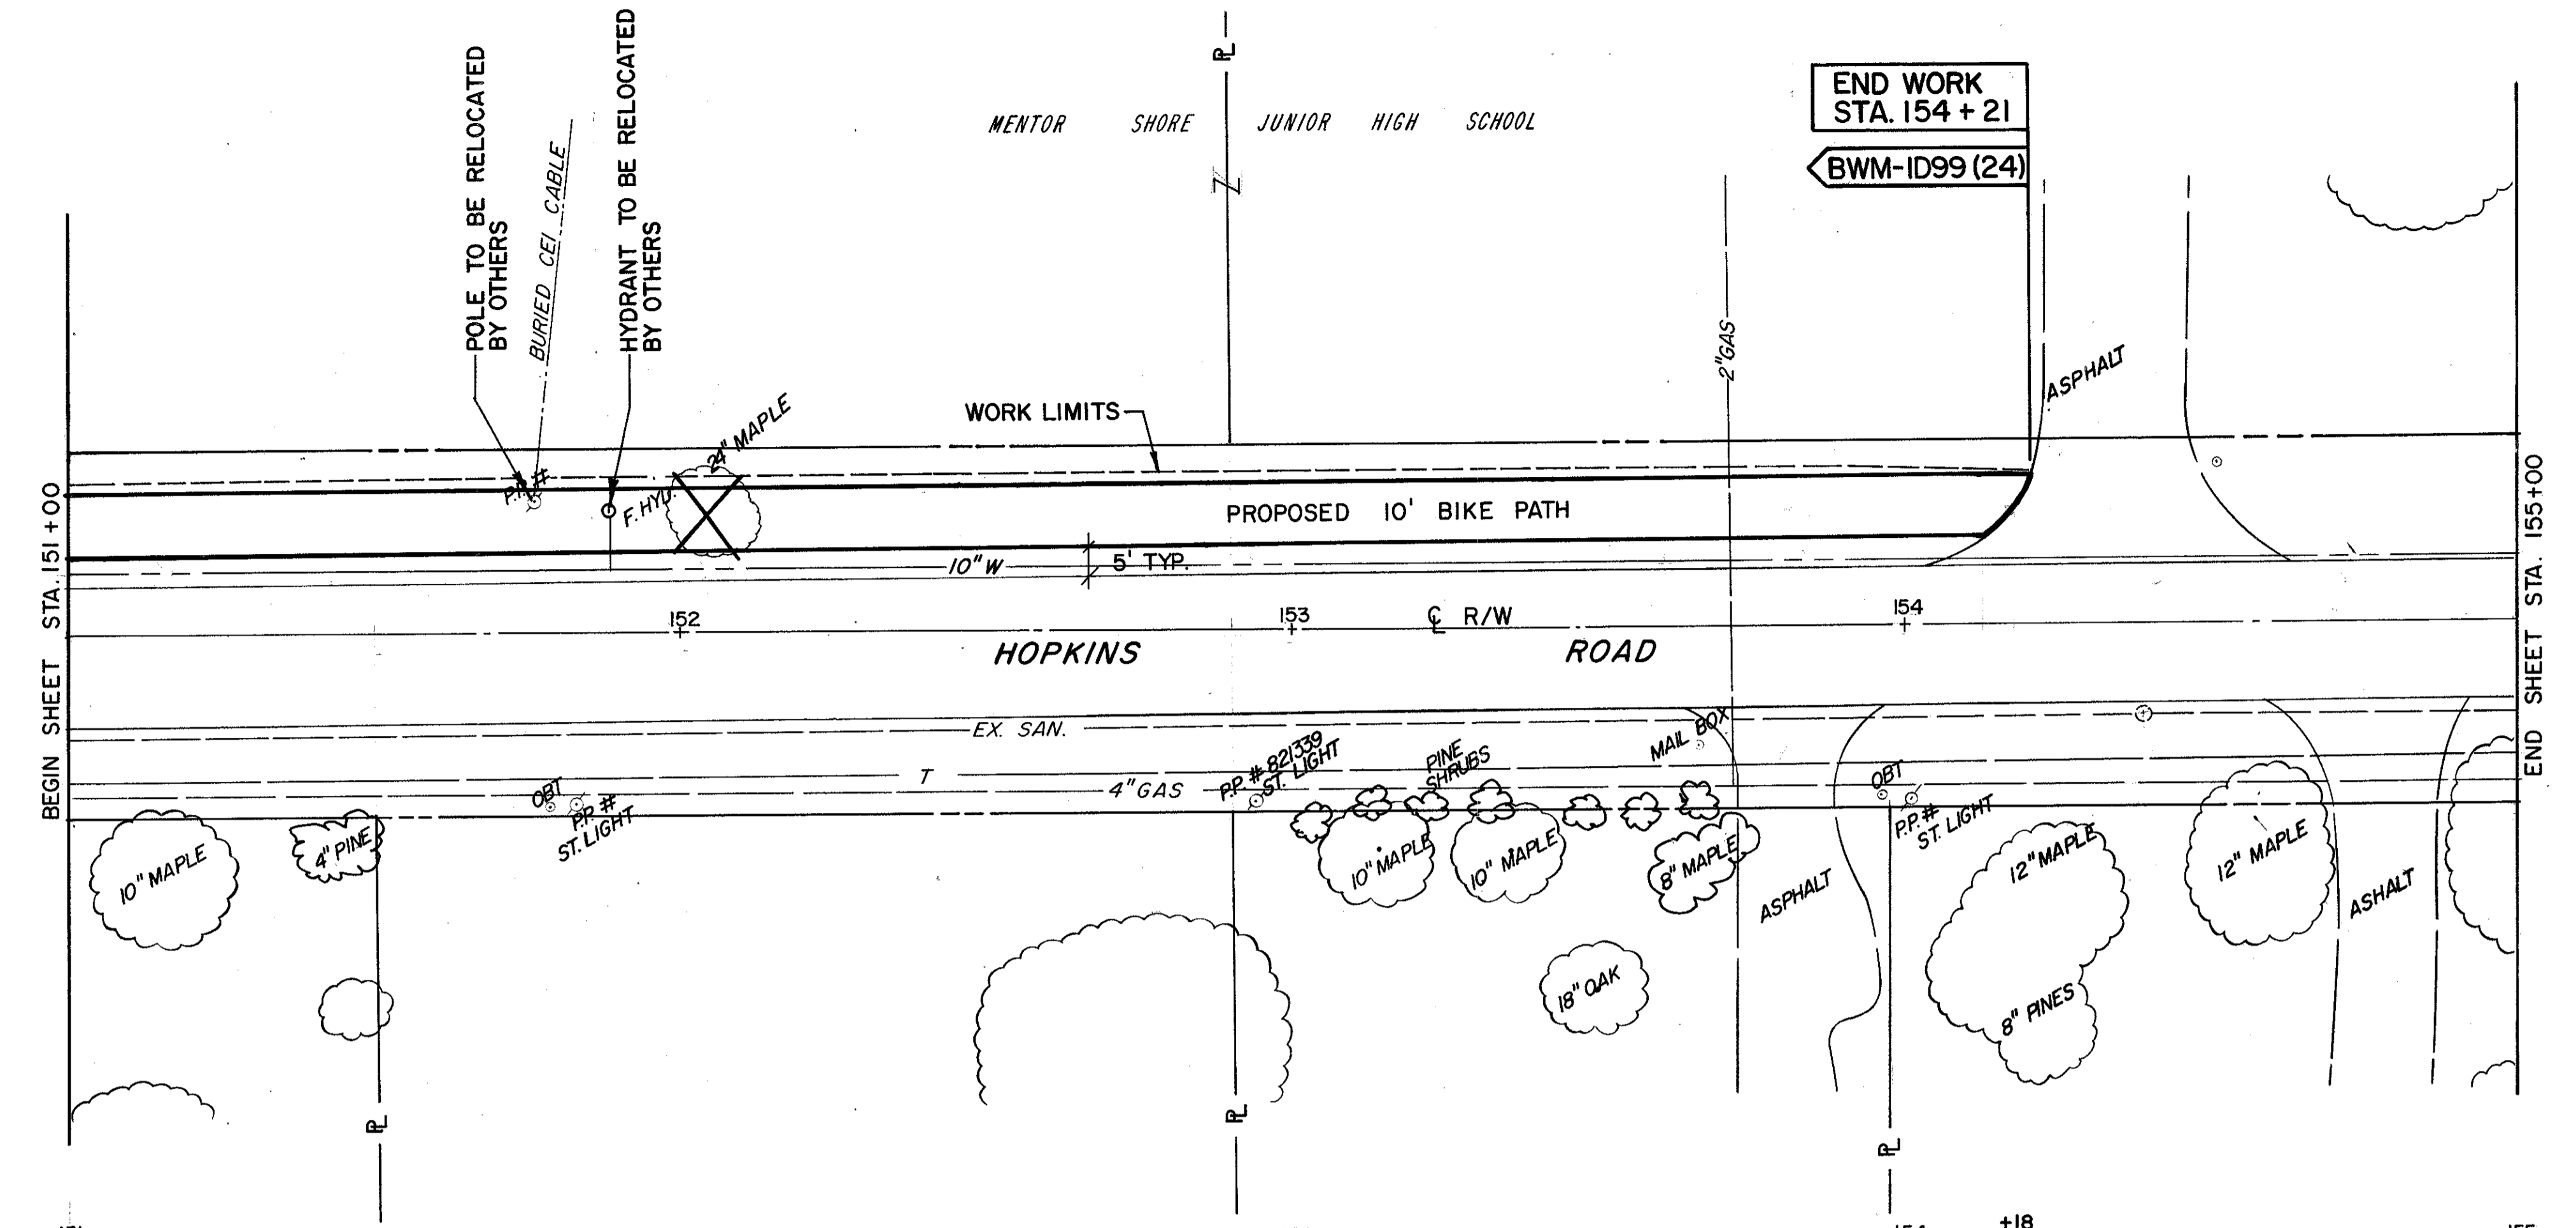

BENCHMARK: TOP OF HYDRANT IN
 FRONT OF SHORE JUNIOR HIGH SCHOOL
 W. SIDE HOPKINS ROAD
 ELEV. 617.90

FOR TYPICAL SECTION SEE SHEET 12
 FOR CROSS SECTIONS SEE SHEET 132 THRU 134
 FOR SIGNING PLAN SEE SHEET 152
 FOR PAVEMENT MARKING DETAILS SEE SHEET 154

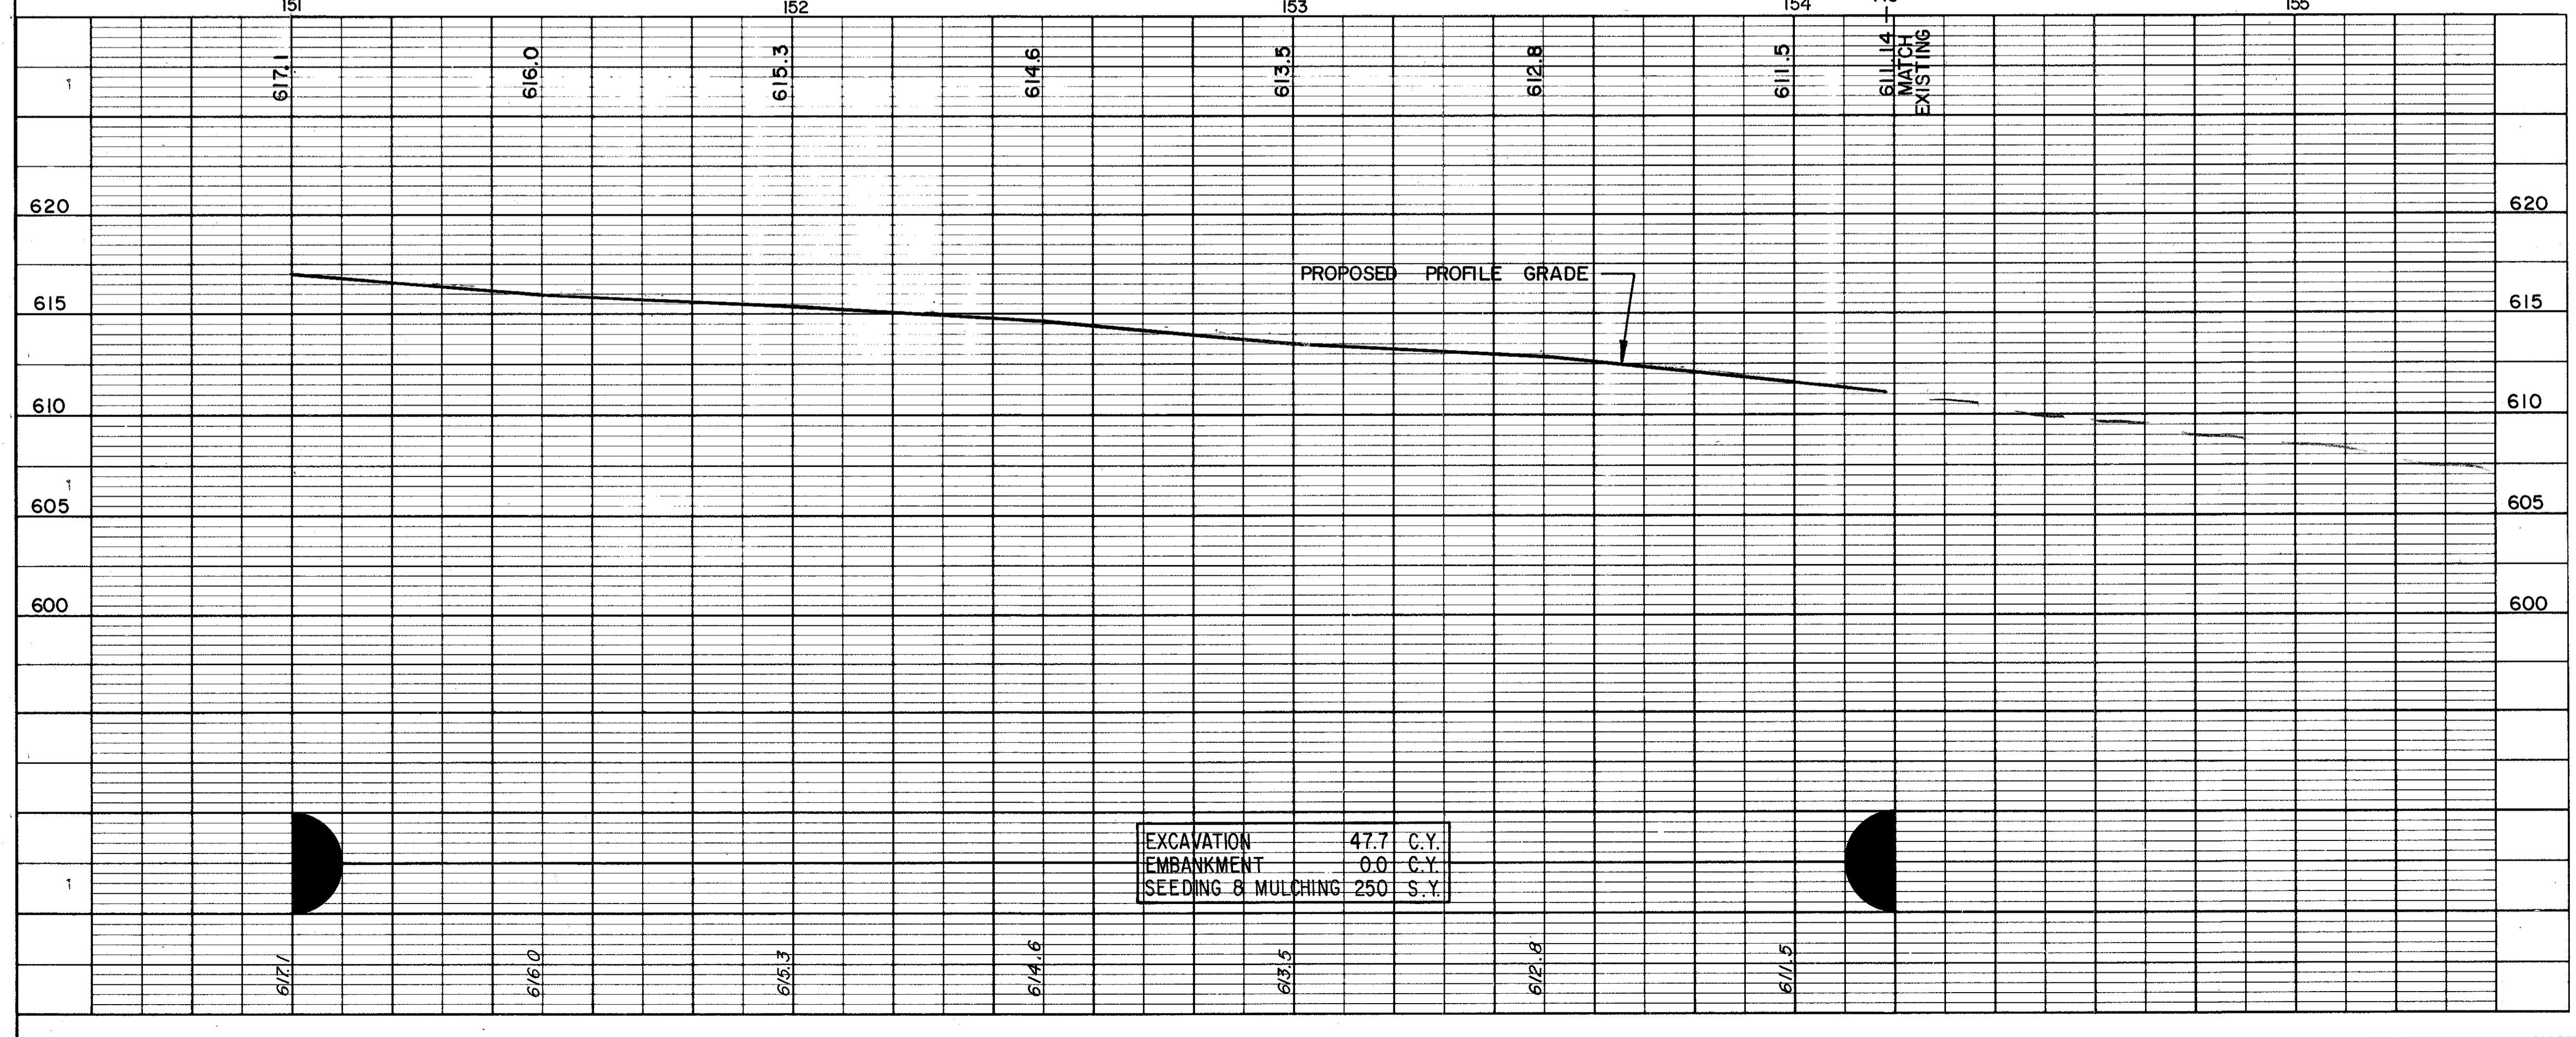

STA. 151+00 TO STA. 155+00

HOPKINS ROAD