
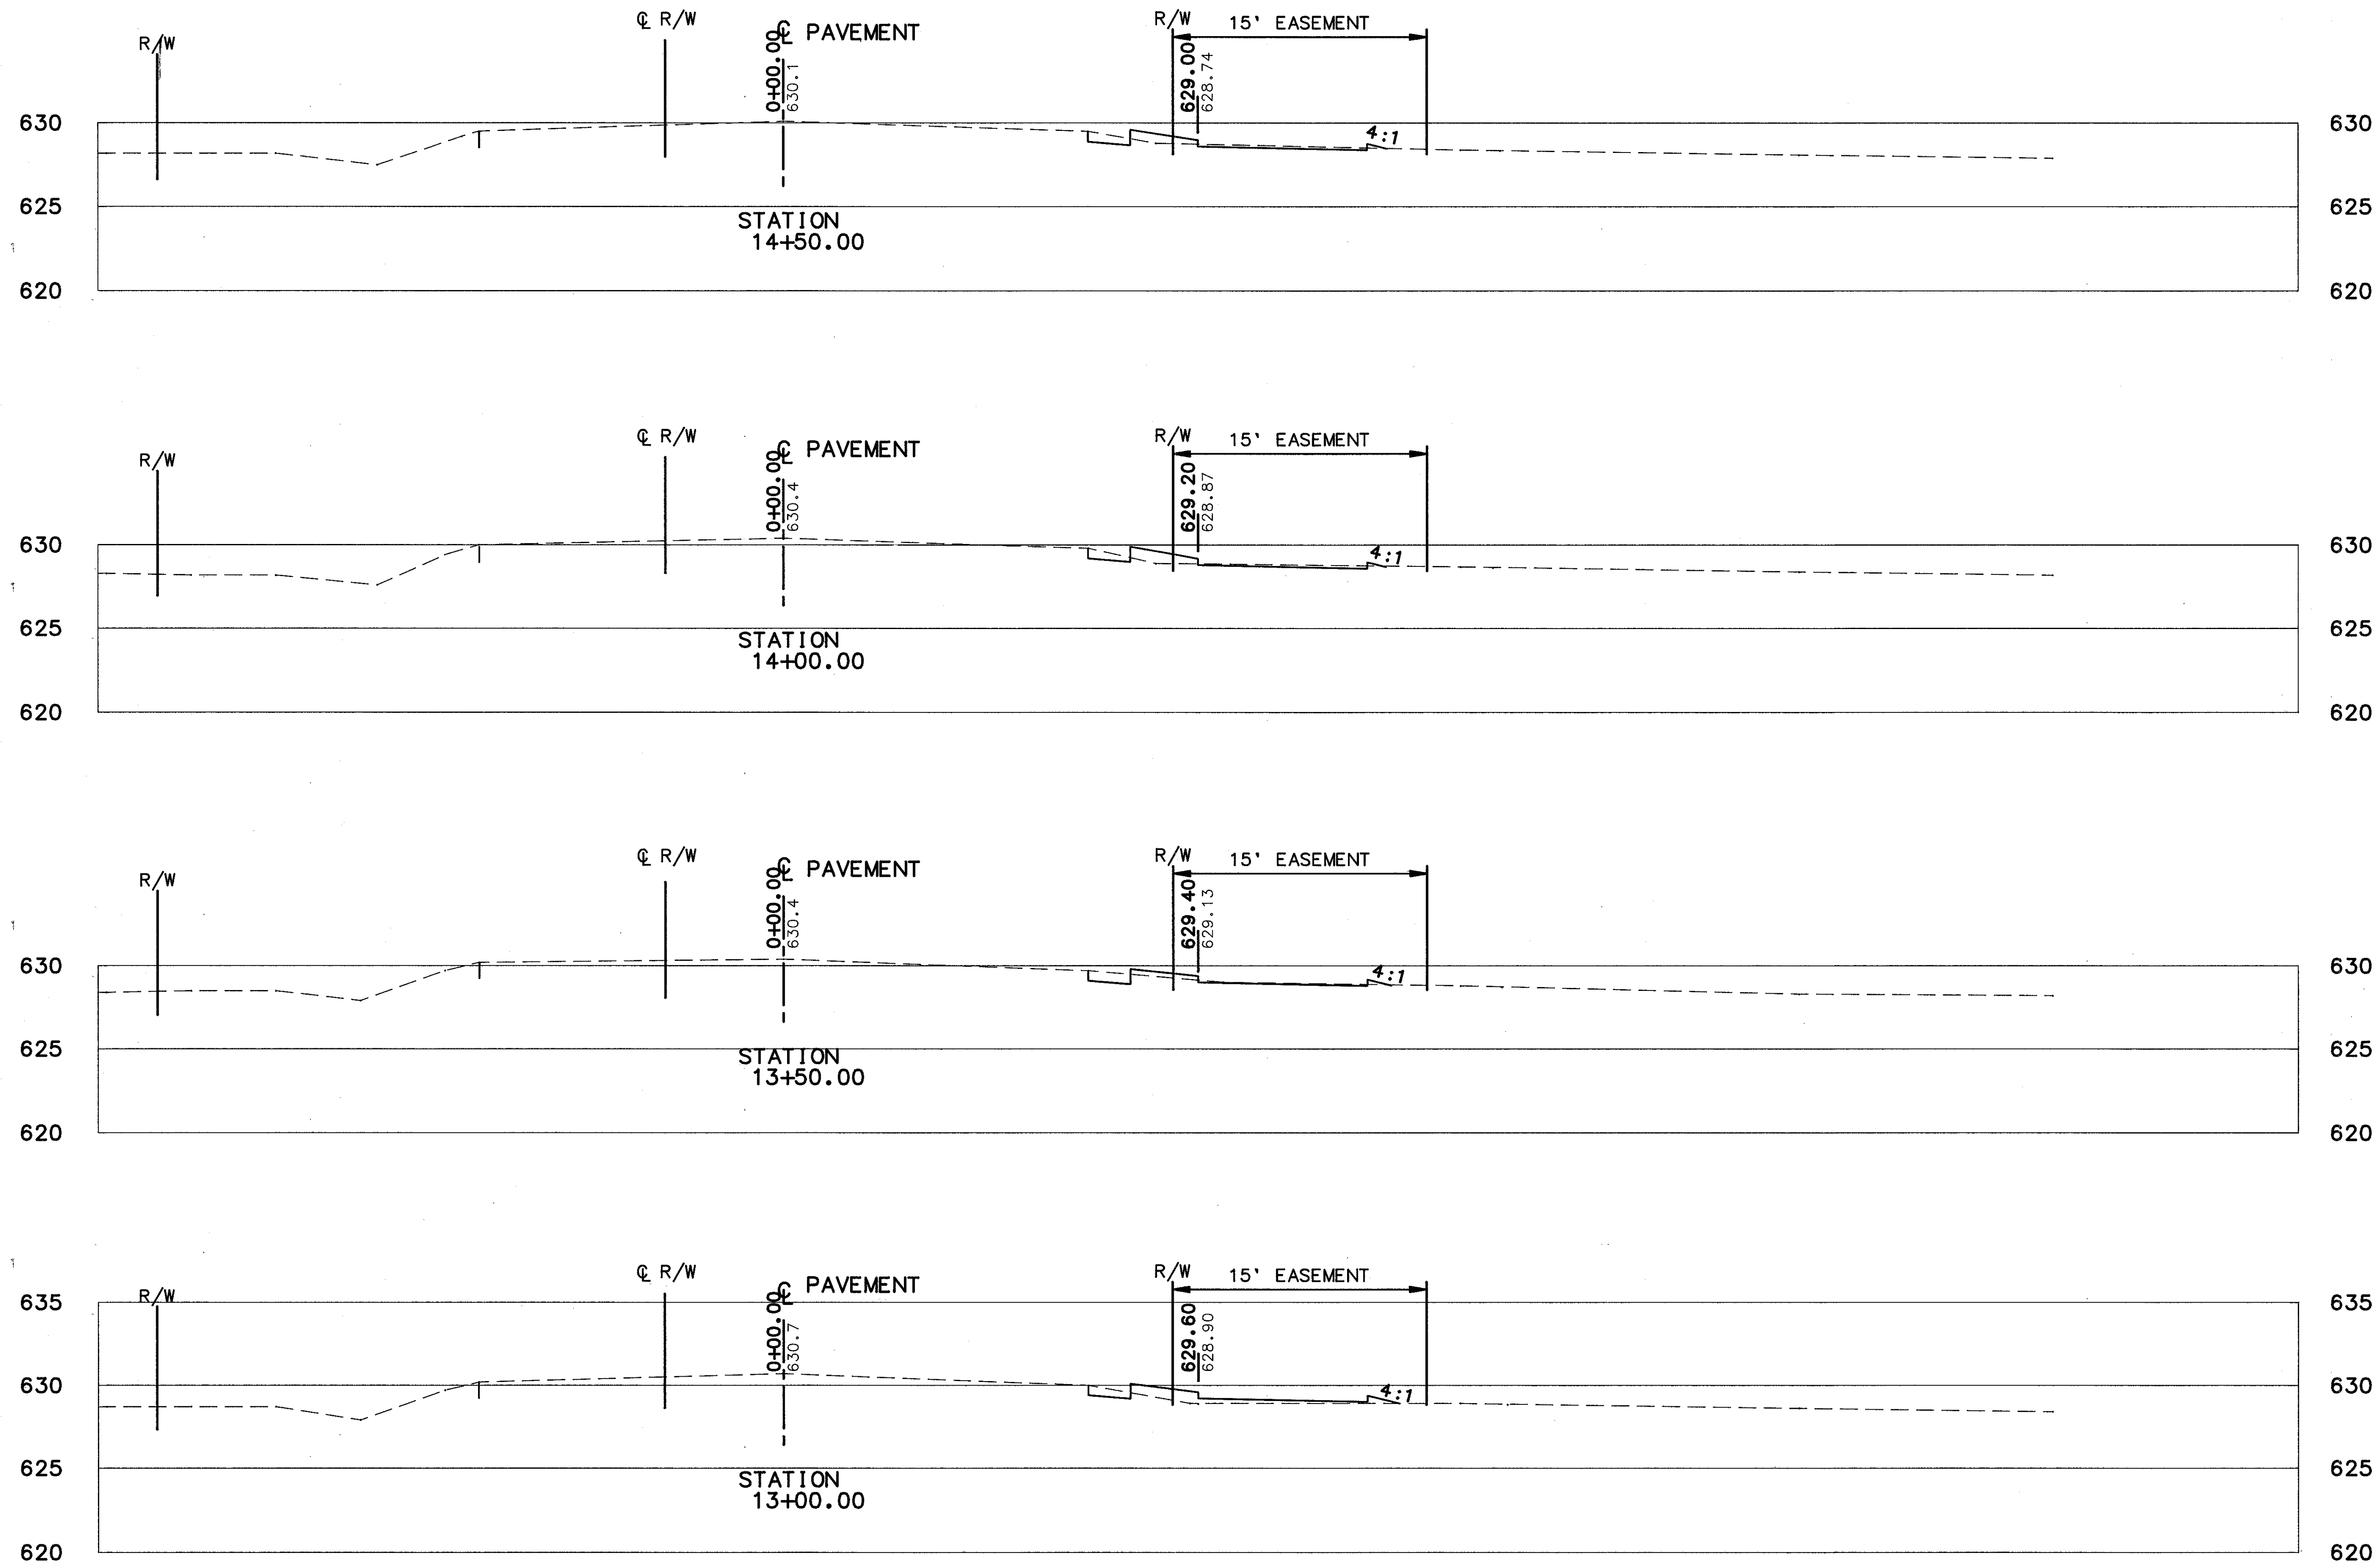


-0+40 -0+35 -0+30 -0+25 -0+20 -0+15 -0+10 -0+05 -0+00 -0+05 -0+10 -0+15 -0+20 0+25 0+30 0+35 0+40 0+45 0+50 0+55 0+60 0+65 0+70 0+75 0+80

CALC. BY JJC  
 DATE 12/90  
 CHKD. BY DJW  
 DATE 1/91

LAK-615-5.12

OHIO  
 FHWA REGION 5

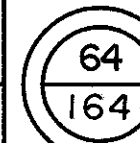

END AREA		VOLUME	
CUT	FILL	CUT	FILL
2.3	2.1		
		3.6	4.4
1.6	2.7		
		2.8	3.9
1.4	1.5		
		2.3	6.8
		2.0	10.6
1.1	5.8		

-0+40 -0+35 -0+30 -0+25 -0+20 -0+15 -0+10 -0+05 -0+00 -0+05 -0+10 -0+15 -0+20 0+25 0+30 0+35 0+40 0+45 0+50 0+55 0+60 0+65 0+70 0+75 0+80 0+85 0+90

CROSS-SECTIONS STA. 13+00 TO STA. 14+50

CENTER STREET