
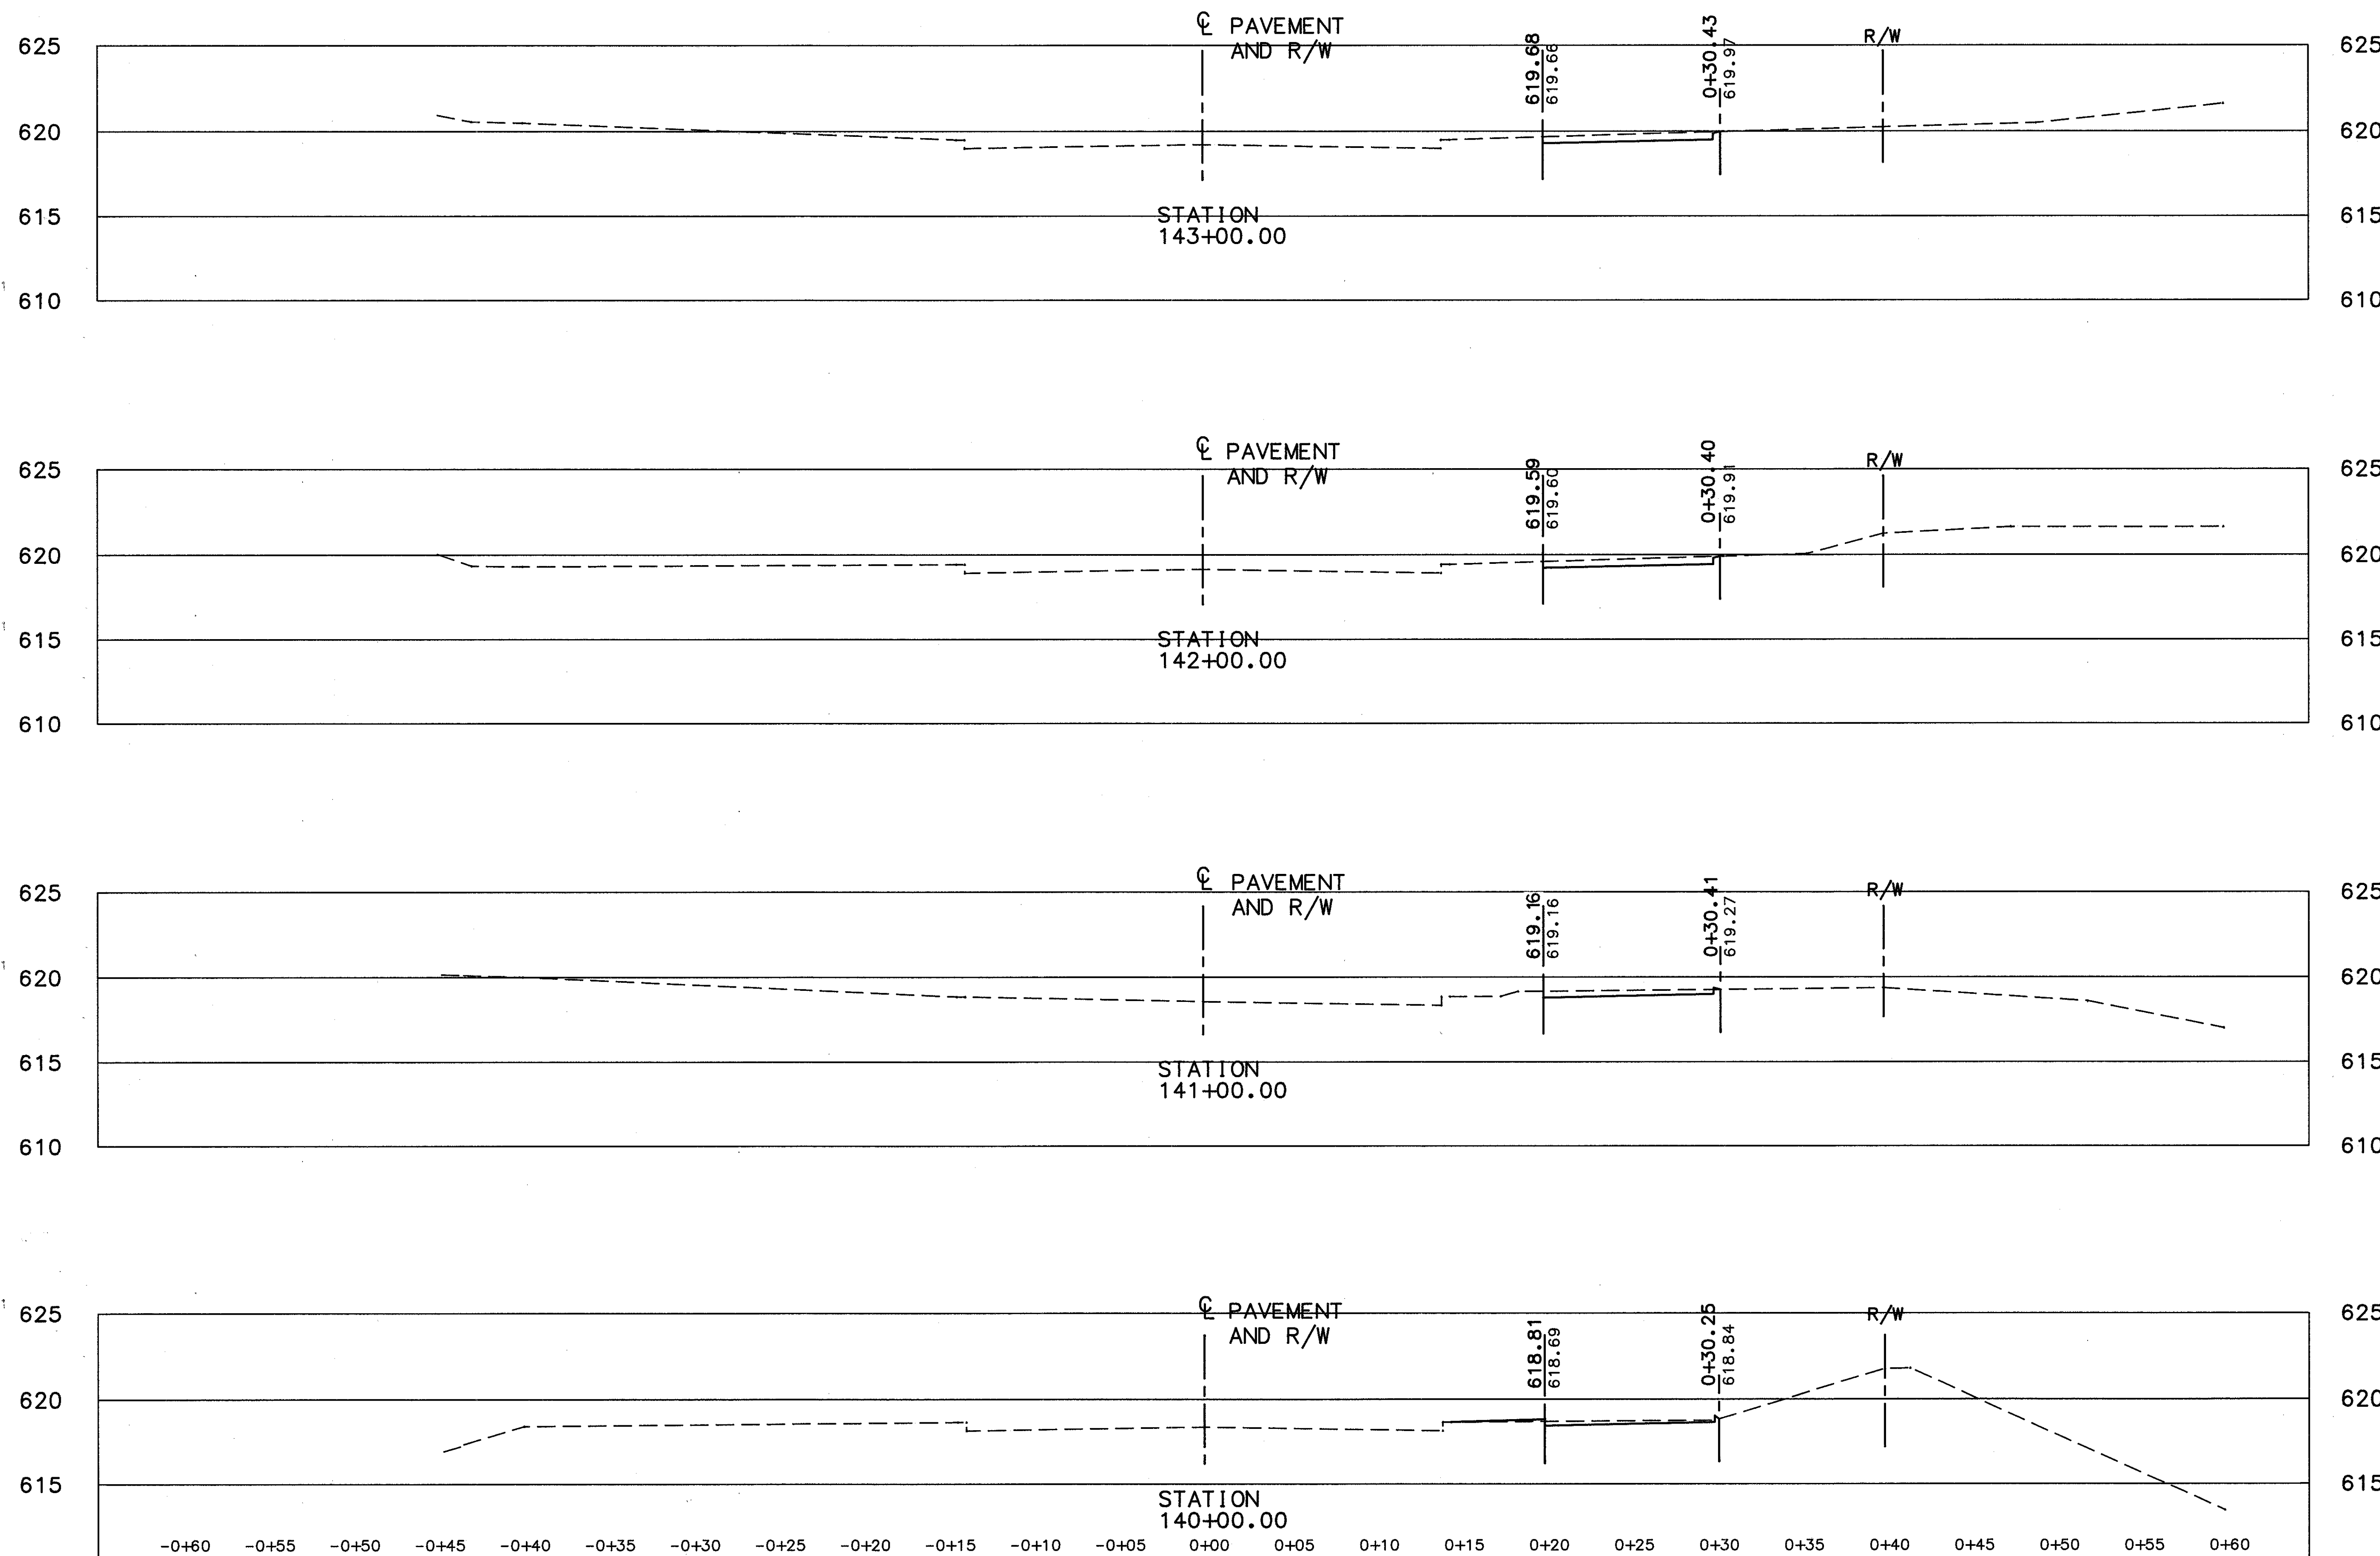


-0+65 -0+60 -0+55 -0+50 -0+45 -0+40 -0+35 -0+30 -0+25 -0+20 -0+15 -0+10 -0+05 0+00 0+05 0+10 0+15 0+20 0+25 0+30 0+35 0+40 0+45 0+50 0+55

CALC. BY J.W.
 DATE 12/92
 CHKD. BY D.W.
 DATE 1/91

LAK-615-5.12

OHIO
 FHWA REGION 5

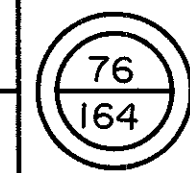

END AREA	VOLUME	
	CUT	FILL
4.0		
		14.4
3.8		
		12.6
3.0		
		12.6
3.8	0	
		9.4
		6.1

CROSS-SECTIONS STA. 140 + 00 TO STA. 143 + 00

CENTER STREET EXTENSION