


-0+65 -0+60 -0+55 -0+50 -0+45 -0+40 -0+35 -0+30 -0+25 -0+20 -0+15 -0+10 -0+05 0+00 0+05 0+10 0+15 0+20 0+25 0+30 0+35 0+40 0+45 0+50 0+55


CALC. BY JAC  
DATE 12/92  
CHKD BY PJW  
DATE 1/97

LAK-615-5.12

OHIO  
FHWA REGION 5

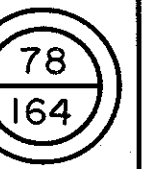

END AREA		VOLUME	
CUT	FILL	CUT	FILL

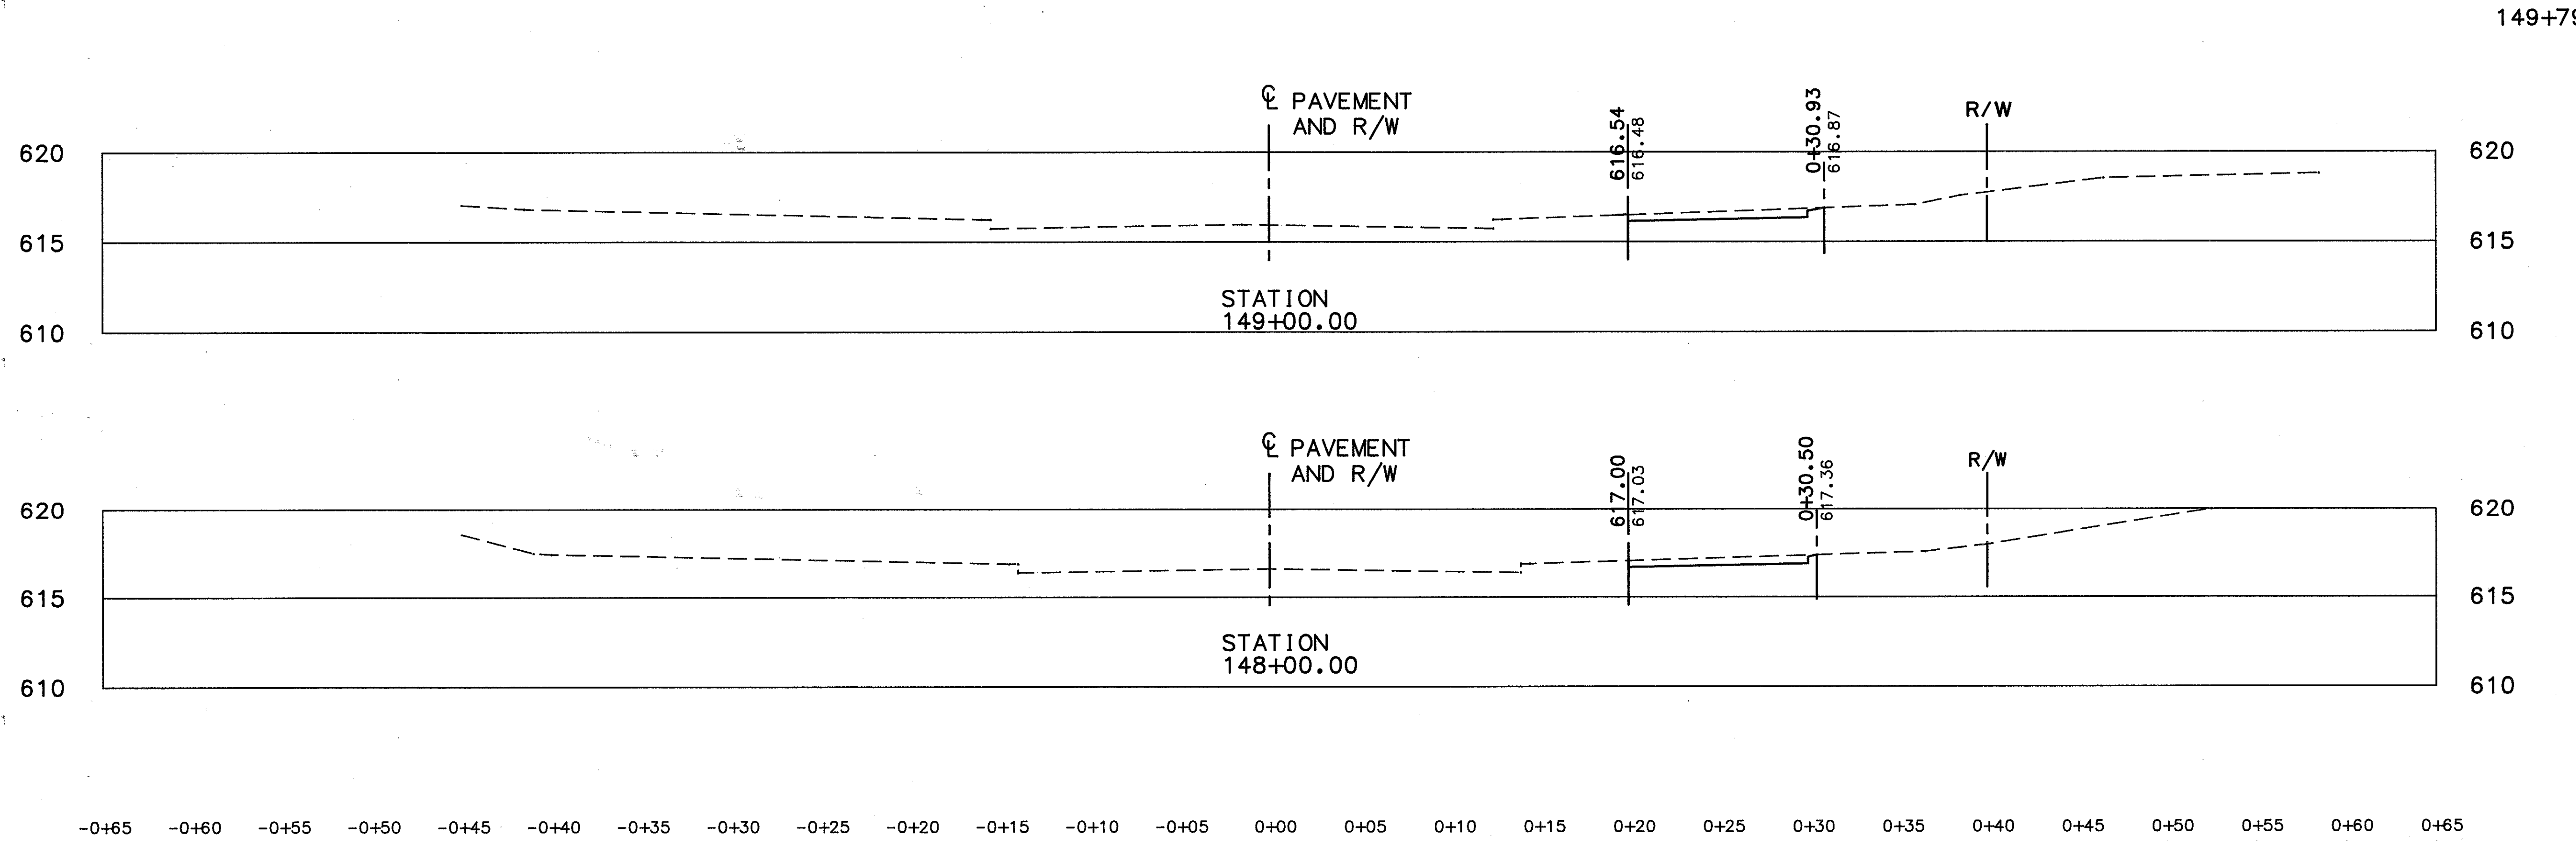

149+79	4.3		
		12.6	
	4.3		
		14.6	
	3.6		
		15.7	

-0+65 -0+60 -0+55 -0+50 -0+45 -0+40 -0+35 -0+30 -0+25 -0+20 -0+15 -0+10 -0+05 0+00 0+05 0+10 0+15 0+20 0+25 0+30 0+35 0+40 0+45 0+50 0+55 0+60 0+65

CROSS-SECTIONS STA. 148+00 TO STA. 149+00

CENTER STREET EXTENSION