


-0+100 -0+95 -0+90 -0+85 -0+80 -0+75 -0+70 -0+65 -0+60 -0+55 -0+50 -0+45 -0+40 -0+35 -0+30 -0+25 -0+20 -0+15 -0+10 -0+05 0+00 0+05 0+10 0+15 0+20

CALC. BY JJK  
 DATE 12/90  
 CHKD. BY J/W  
 DATE 1/91

LAK-615-5.12

OHIO  
 FHWA REGION 5  
 88  
 164

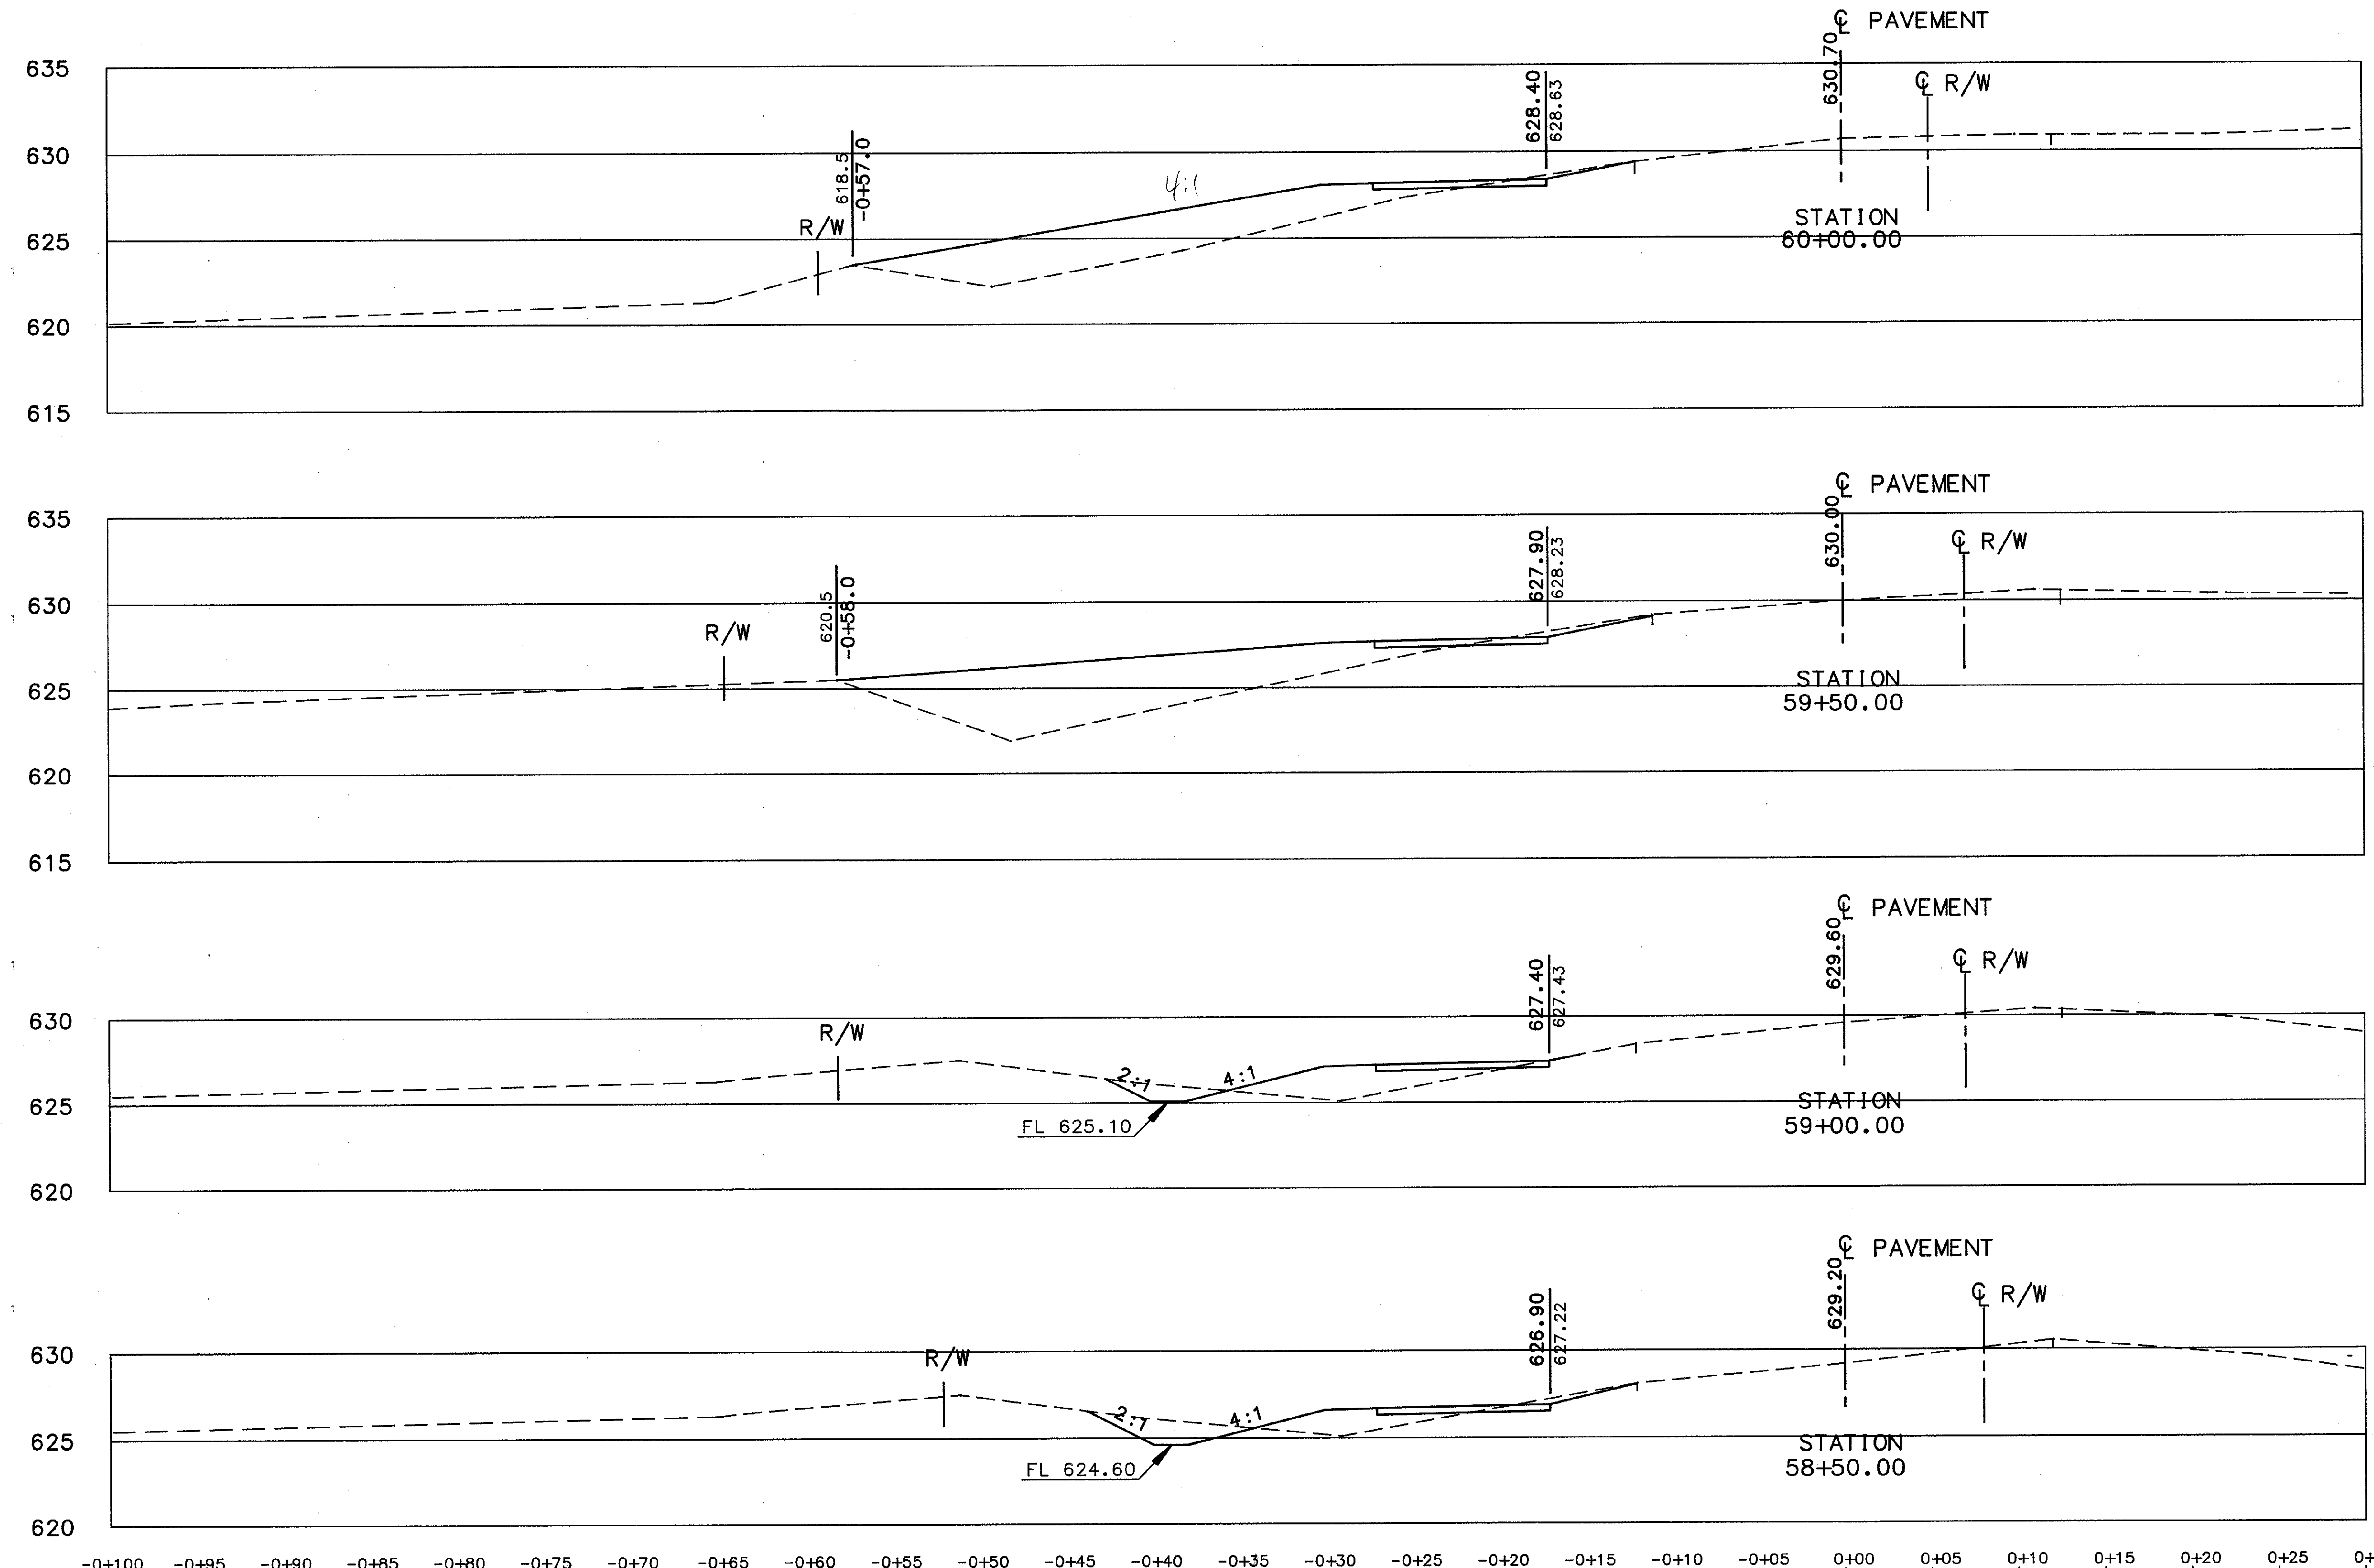

END AREA		VOLUME	
CUT	FILL	CUT	FILL
1.7	62.1		
		4.2	135.3
2.8	84.0		
		6.9	92.7
4.7	16.1		
		14.2	23.7
10.6	9.5		
		13.1	24.0

CROSS-SECTIONS STA. 58+50 TO STA. 60+00

HOPKINS ROAD