


-0+65 -0+60 -0+55 -0+50 -0+45 -0+40 -0+35 -0+30 -0+25 -0+20 -0+15 -0+10 -0+05 0+00 0+05 0+10 0+15 0+20 0+25 0+30 0+35 0+40 0+45 0+50 0+55

CALC. BY JJK
 DATE 12/80
 CHKD. BY DJW
 DATE 1/91

LAK-615-5.12

OHIO
 FHWA REGION 5
 93
 164

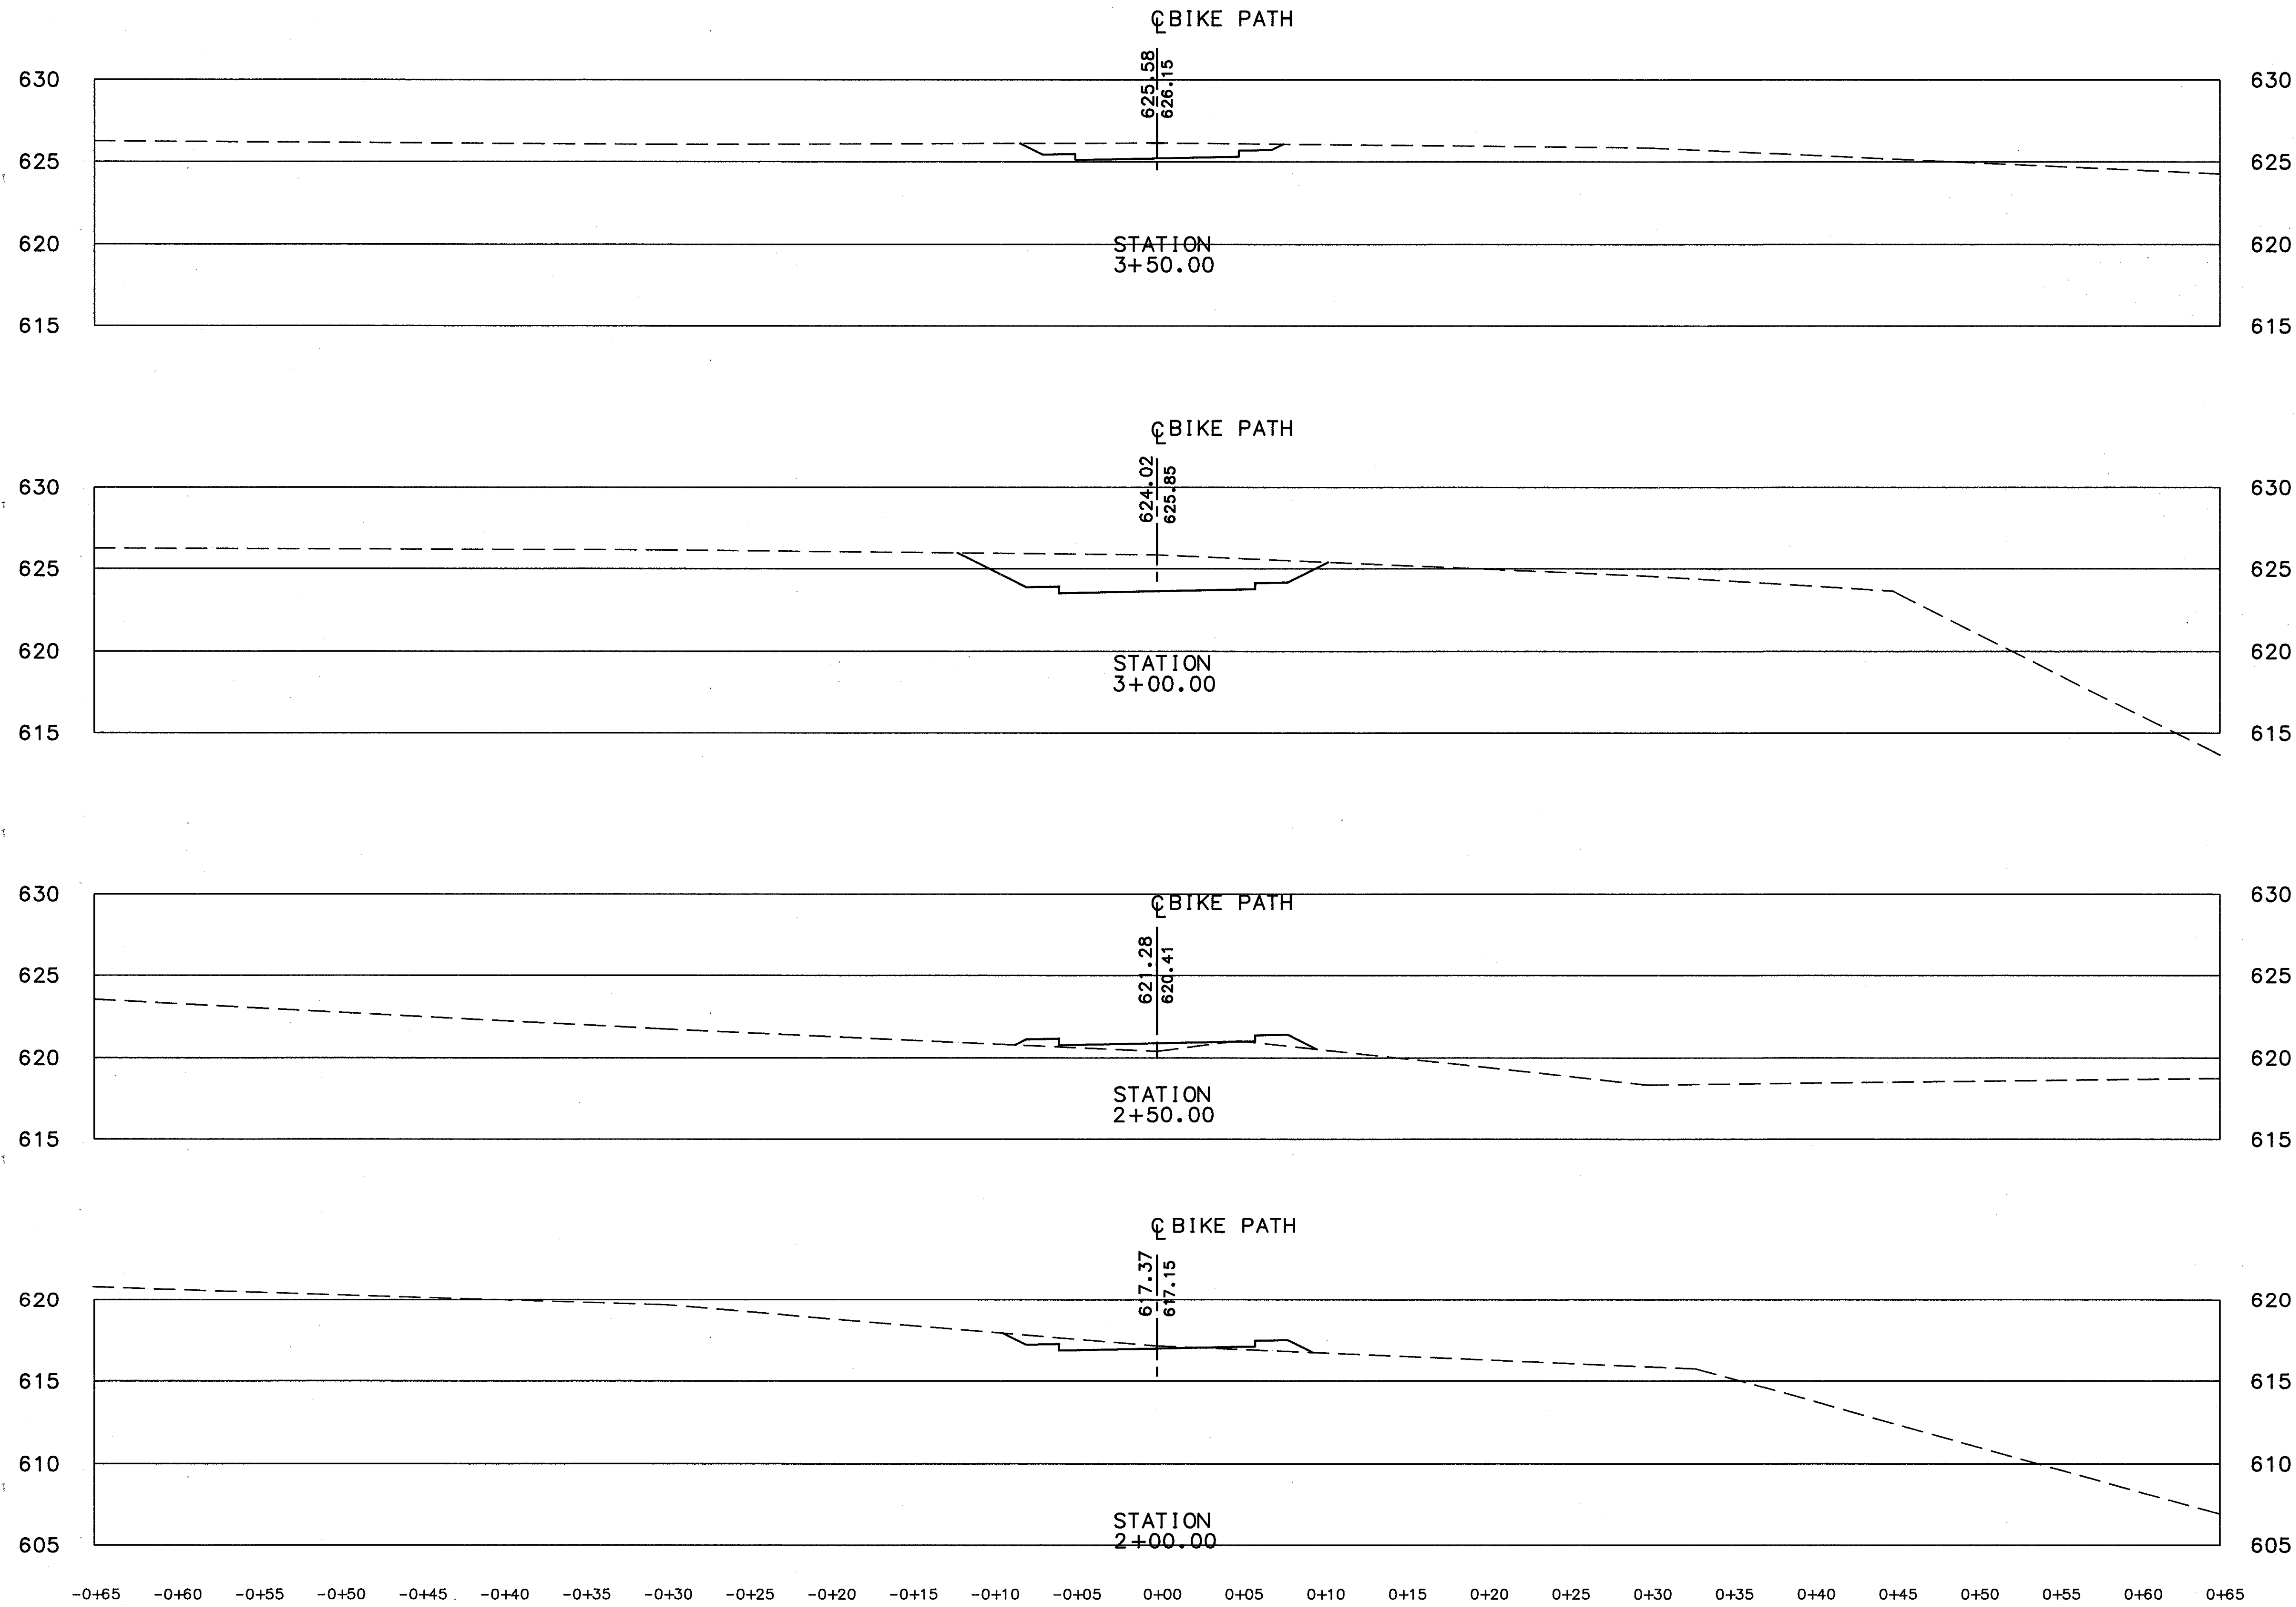

END	AREA		VOLUME	
	CUT	FILL	CUT	FILL
12.0	0			
			46.9	0
38.7	0			
			35.8	5.3
0	5.7			
			4.1	7.3
4.4	2.2			
		10.8	2.1	

CROSS-SECTIONS STA. 2+00 TO STA. 3+50

TRAIL ROUTE