
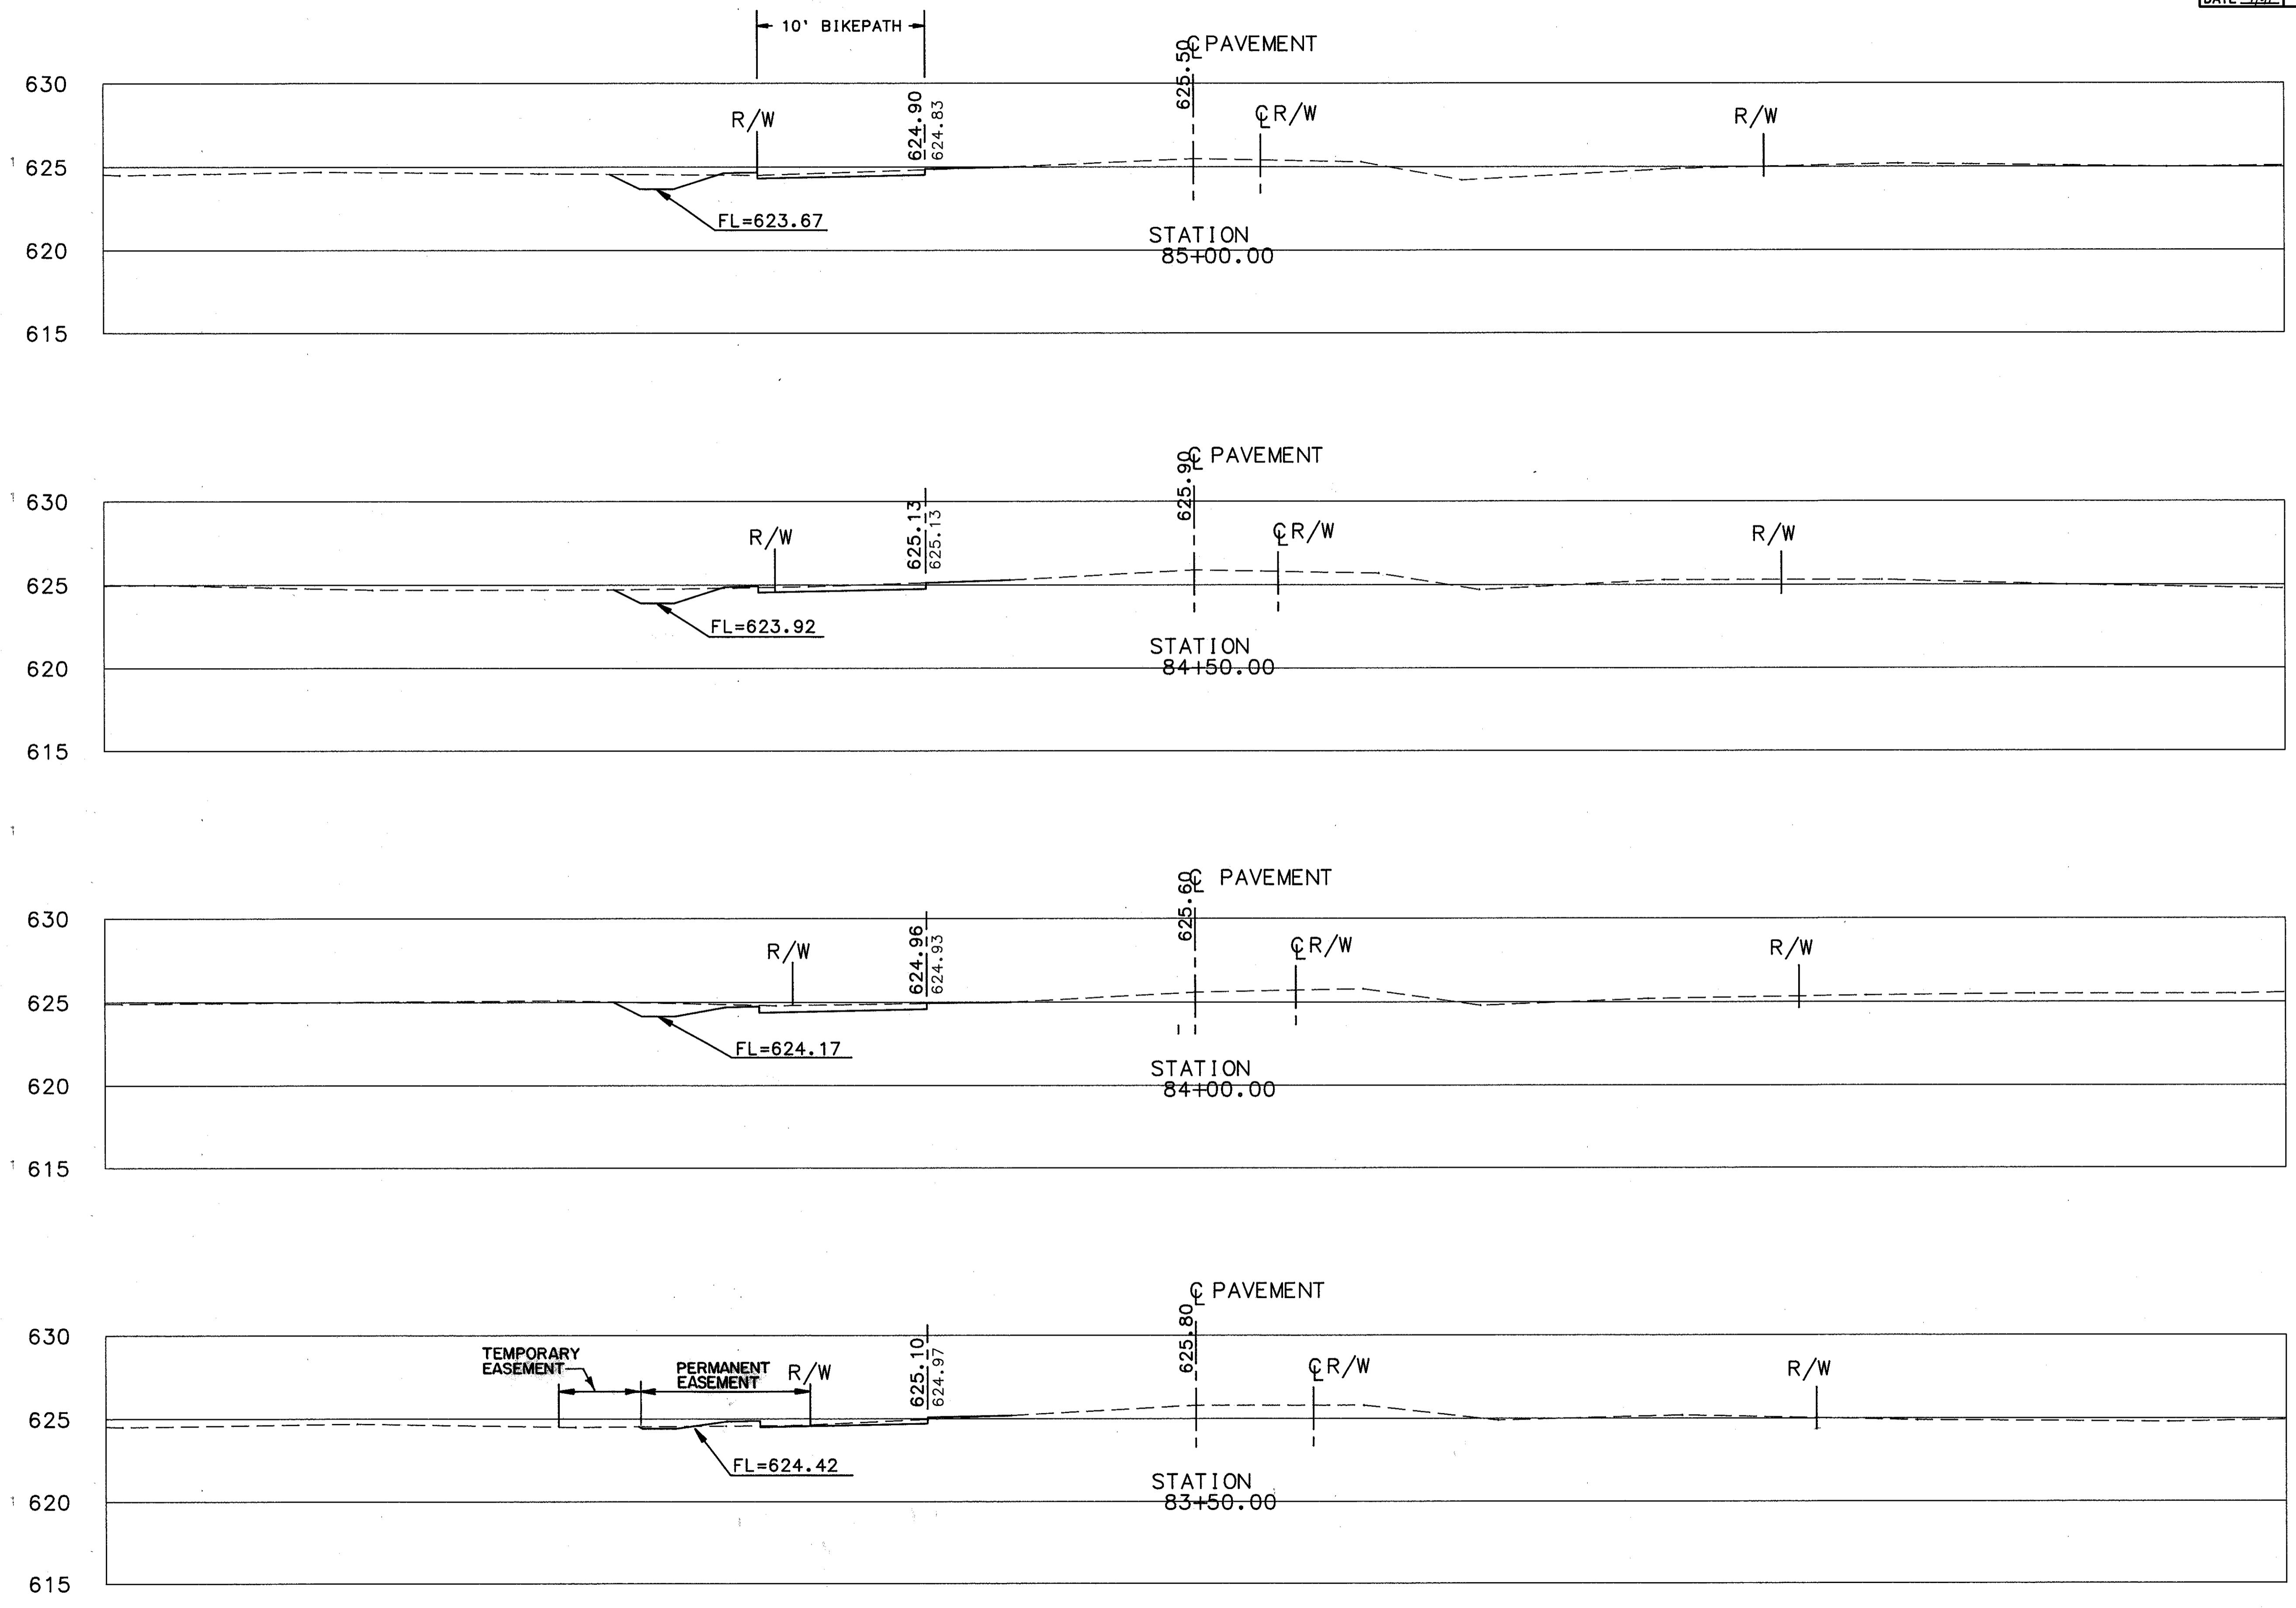


-0+65 -0+60 -0+55 -0+50 -0+45 -0+40 -0+35 -0+30 -0+25 -0+20 -0+15 -0+10 -0+05 0+00 0+05 0+10 0+15 0+20 0+25 0+30 0+35 0+40 0+45 0+50 0+55

CALC. BY J.V.
DATE 12/90
CHKD. BY J.W.
DATE 1/91

LAK-615-5.12

OHIO
FHWA REGION 5

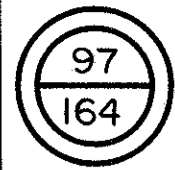

END AREA		VOLUME	
CUT	FILL	CUT	FILL
5.7	0.9		
		11.3	0.8
6.5	0		
		12.8	0
7.3	0		
		8.4	0.4
1.8	0.4		
		5.2	3.2

-0+65 -0+60 -0+55 -0+50 -0+45 -0+40 -0+35 -0+30 -0+25 -0+20 -0+15 -0+10 -0+05 0+00 0+05 0+10 0+15 0+20 0+25 0+30 0+35 0+40 0+45 0+50 0+55 0+60 0+65

CROSS-SECTIONS STA. 83+50 TO STA. 85+00

HOPKINS ROAD