


-0+65 -0+60 -0+55 -0+50 -0+45 -0+40 -0+35 -0+30 -0+25 -0+20 -0+15 -0+10 -0+05 0+00 0+05 0+10 0+15 0+20 0+25 0+30 0+35 0+40 0+45 0+50 0+55

CALC. BY JJK
 DATE 12/90
 CHKD. BY JTW
 DATE 1/91

LAK-615-5.12

OHIO
 FHWA REGION 5
 99
 164

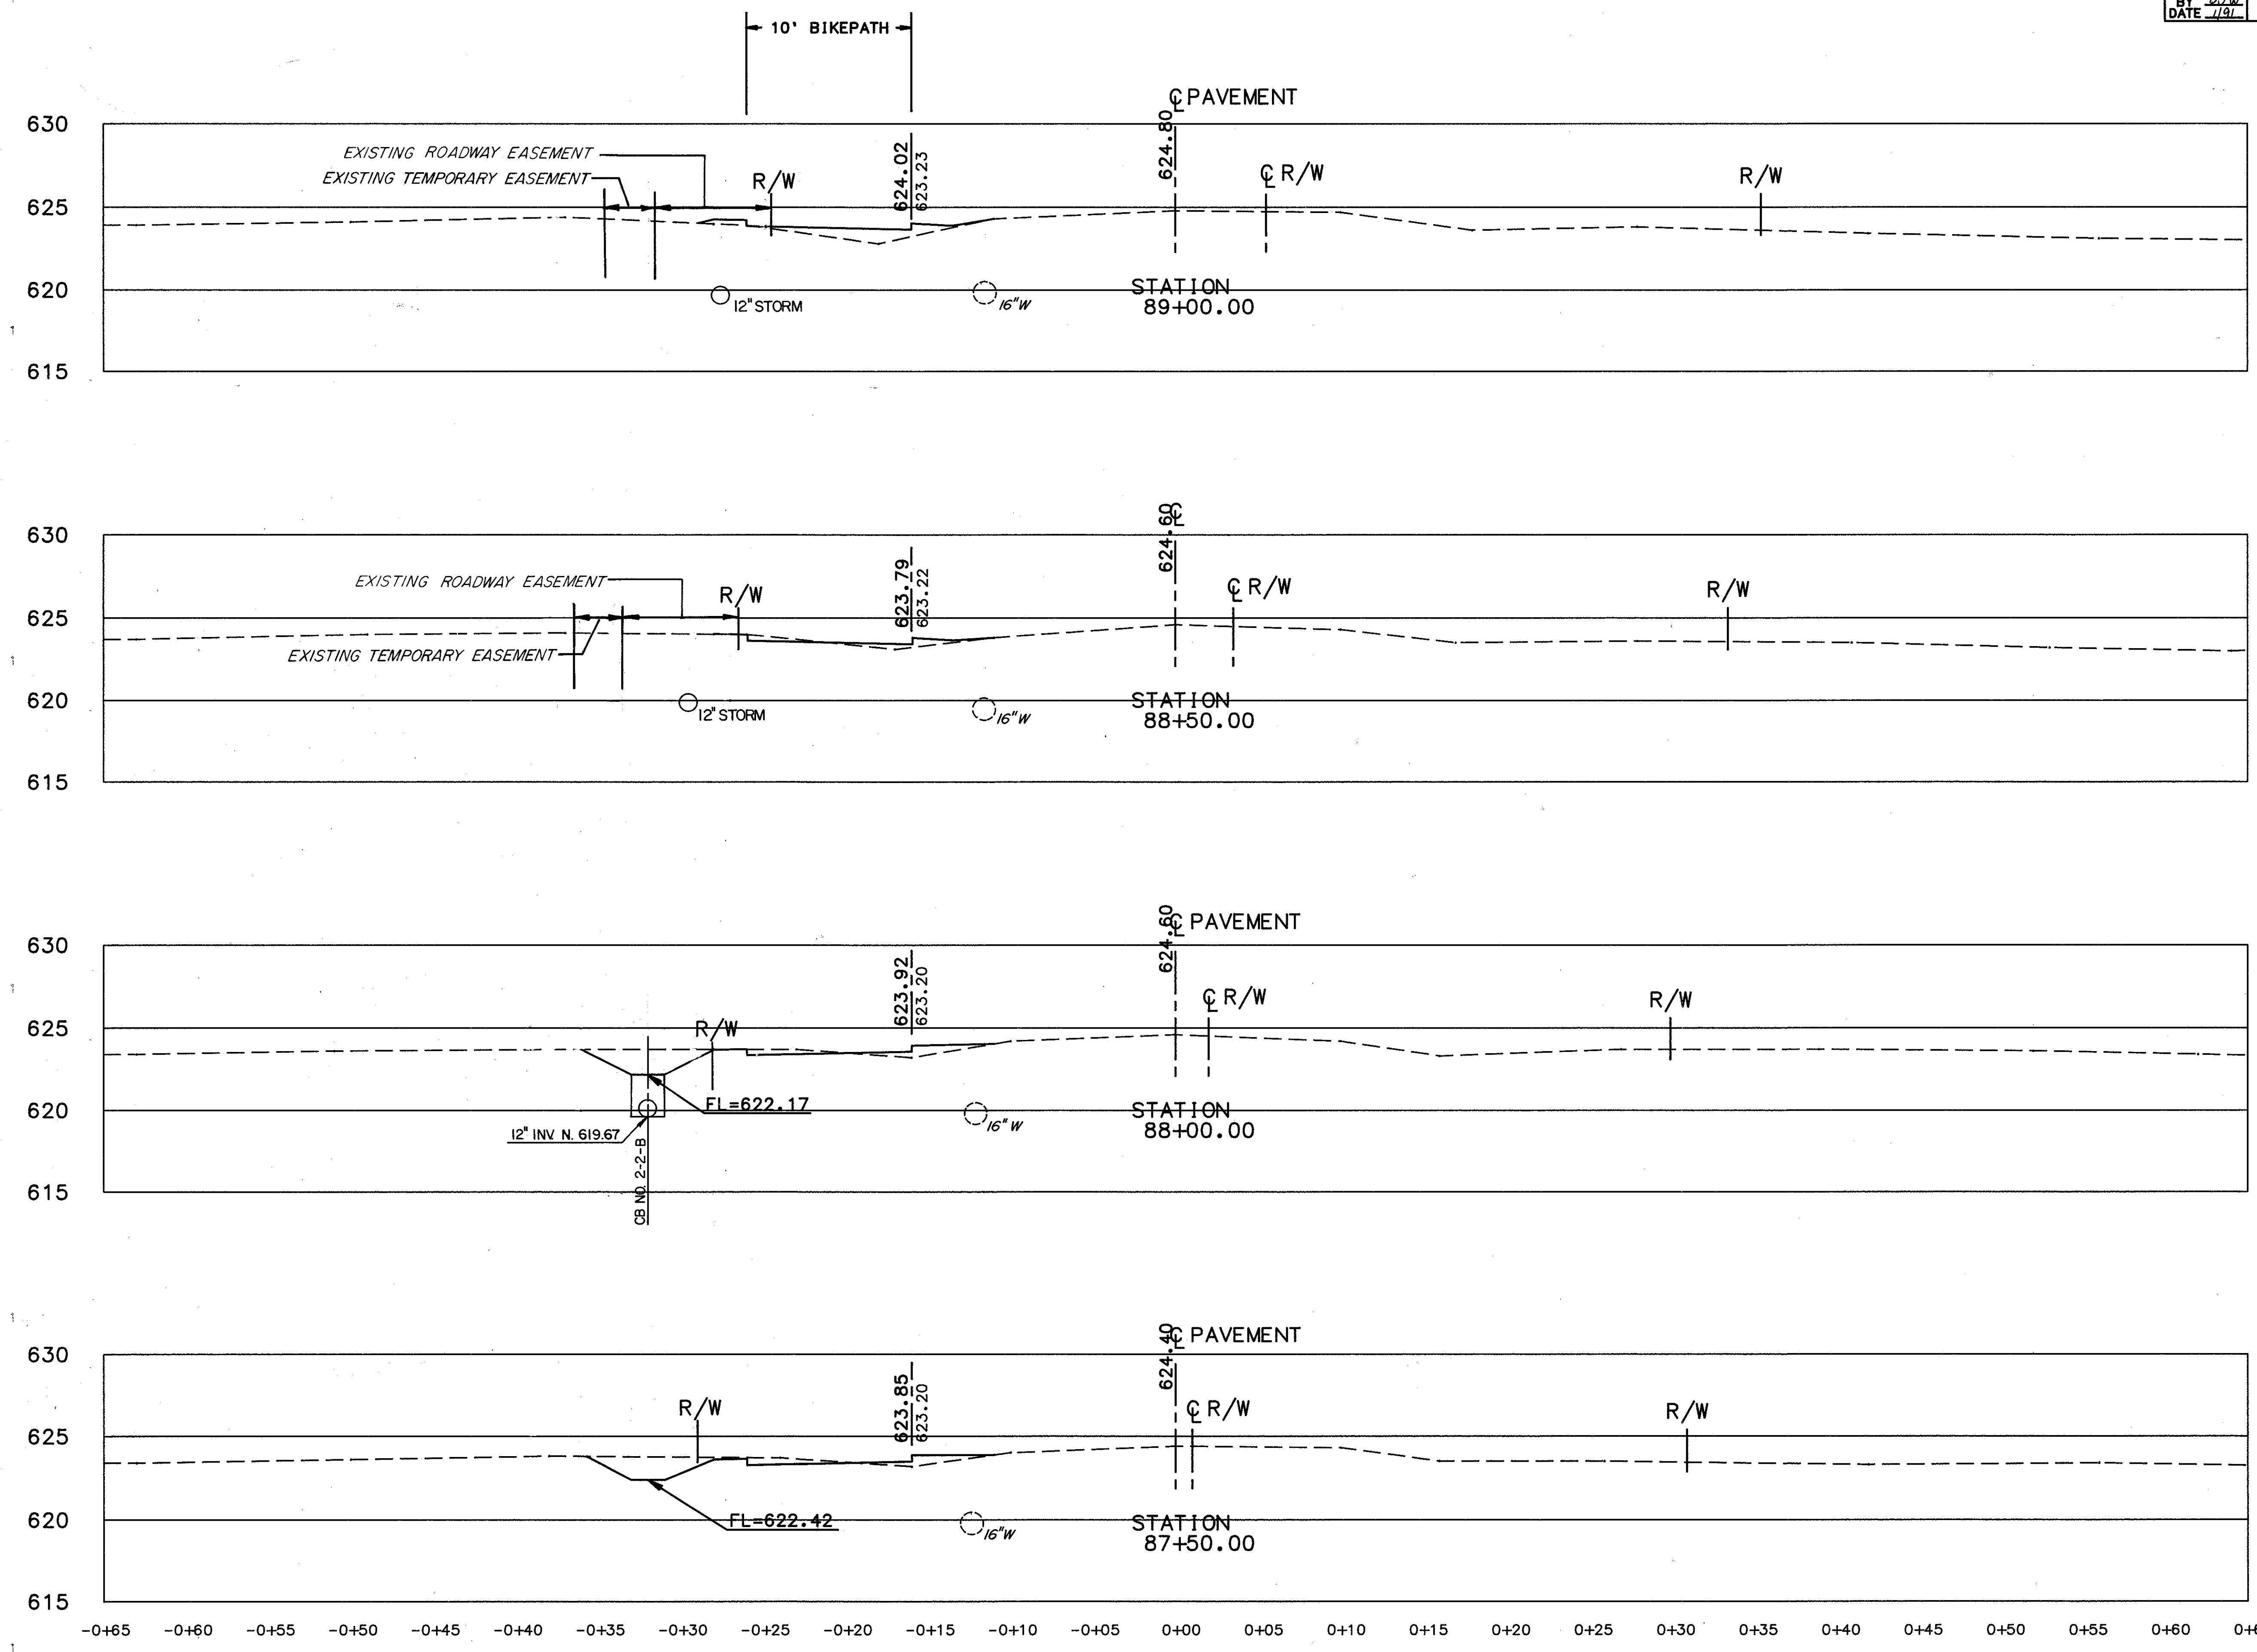

END	AREA		VOLUME	
	CUT	FILL	CUT	FILL
0	7.3			
0.8		9.4		
0.9	2.9			
9.0		5.5		
8.8	3.0			
		16.9	4.3	
9.4	1.6			
		8.7	5.2	

CROSS-SECTIONS STA. 87+50 TO STA. 89+00

HOPKINS ROAD