
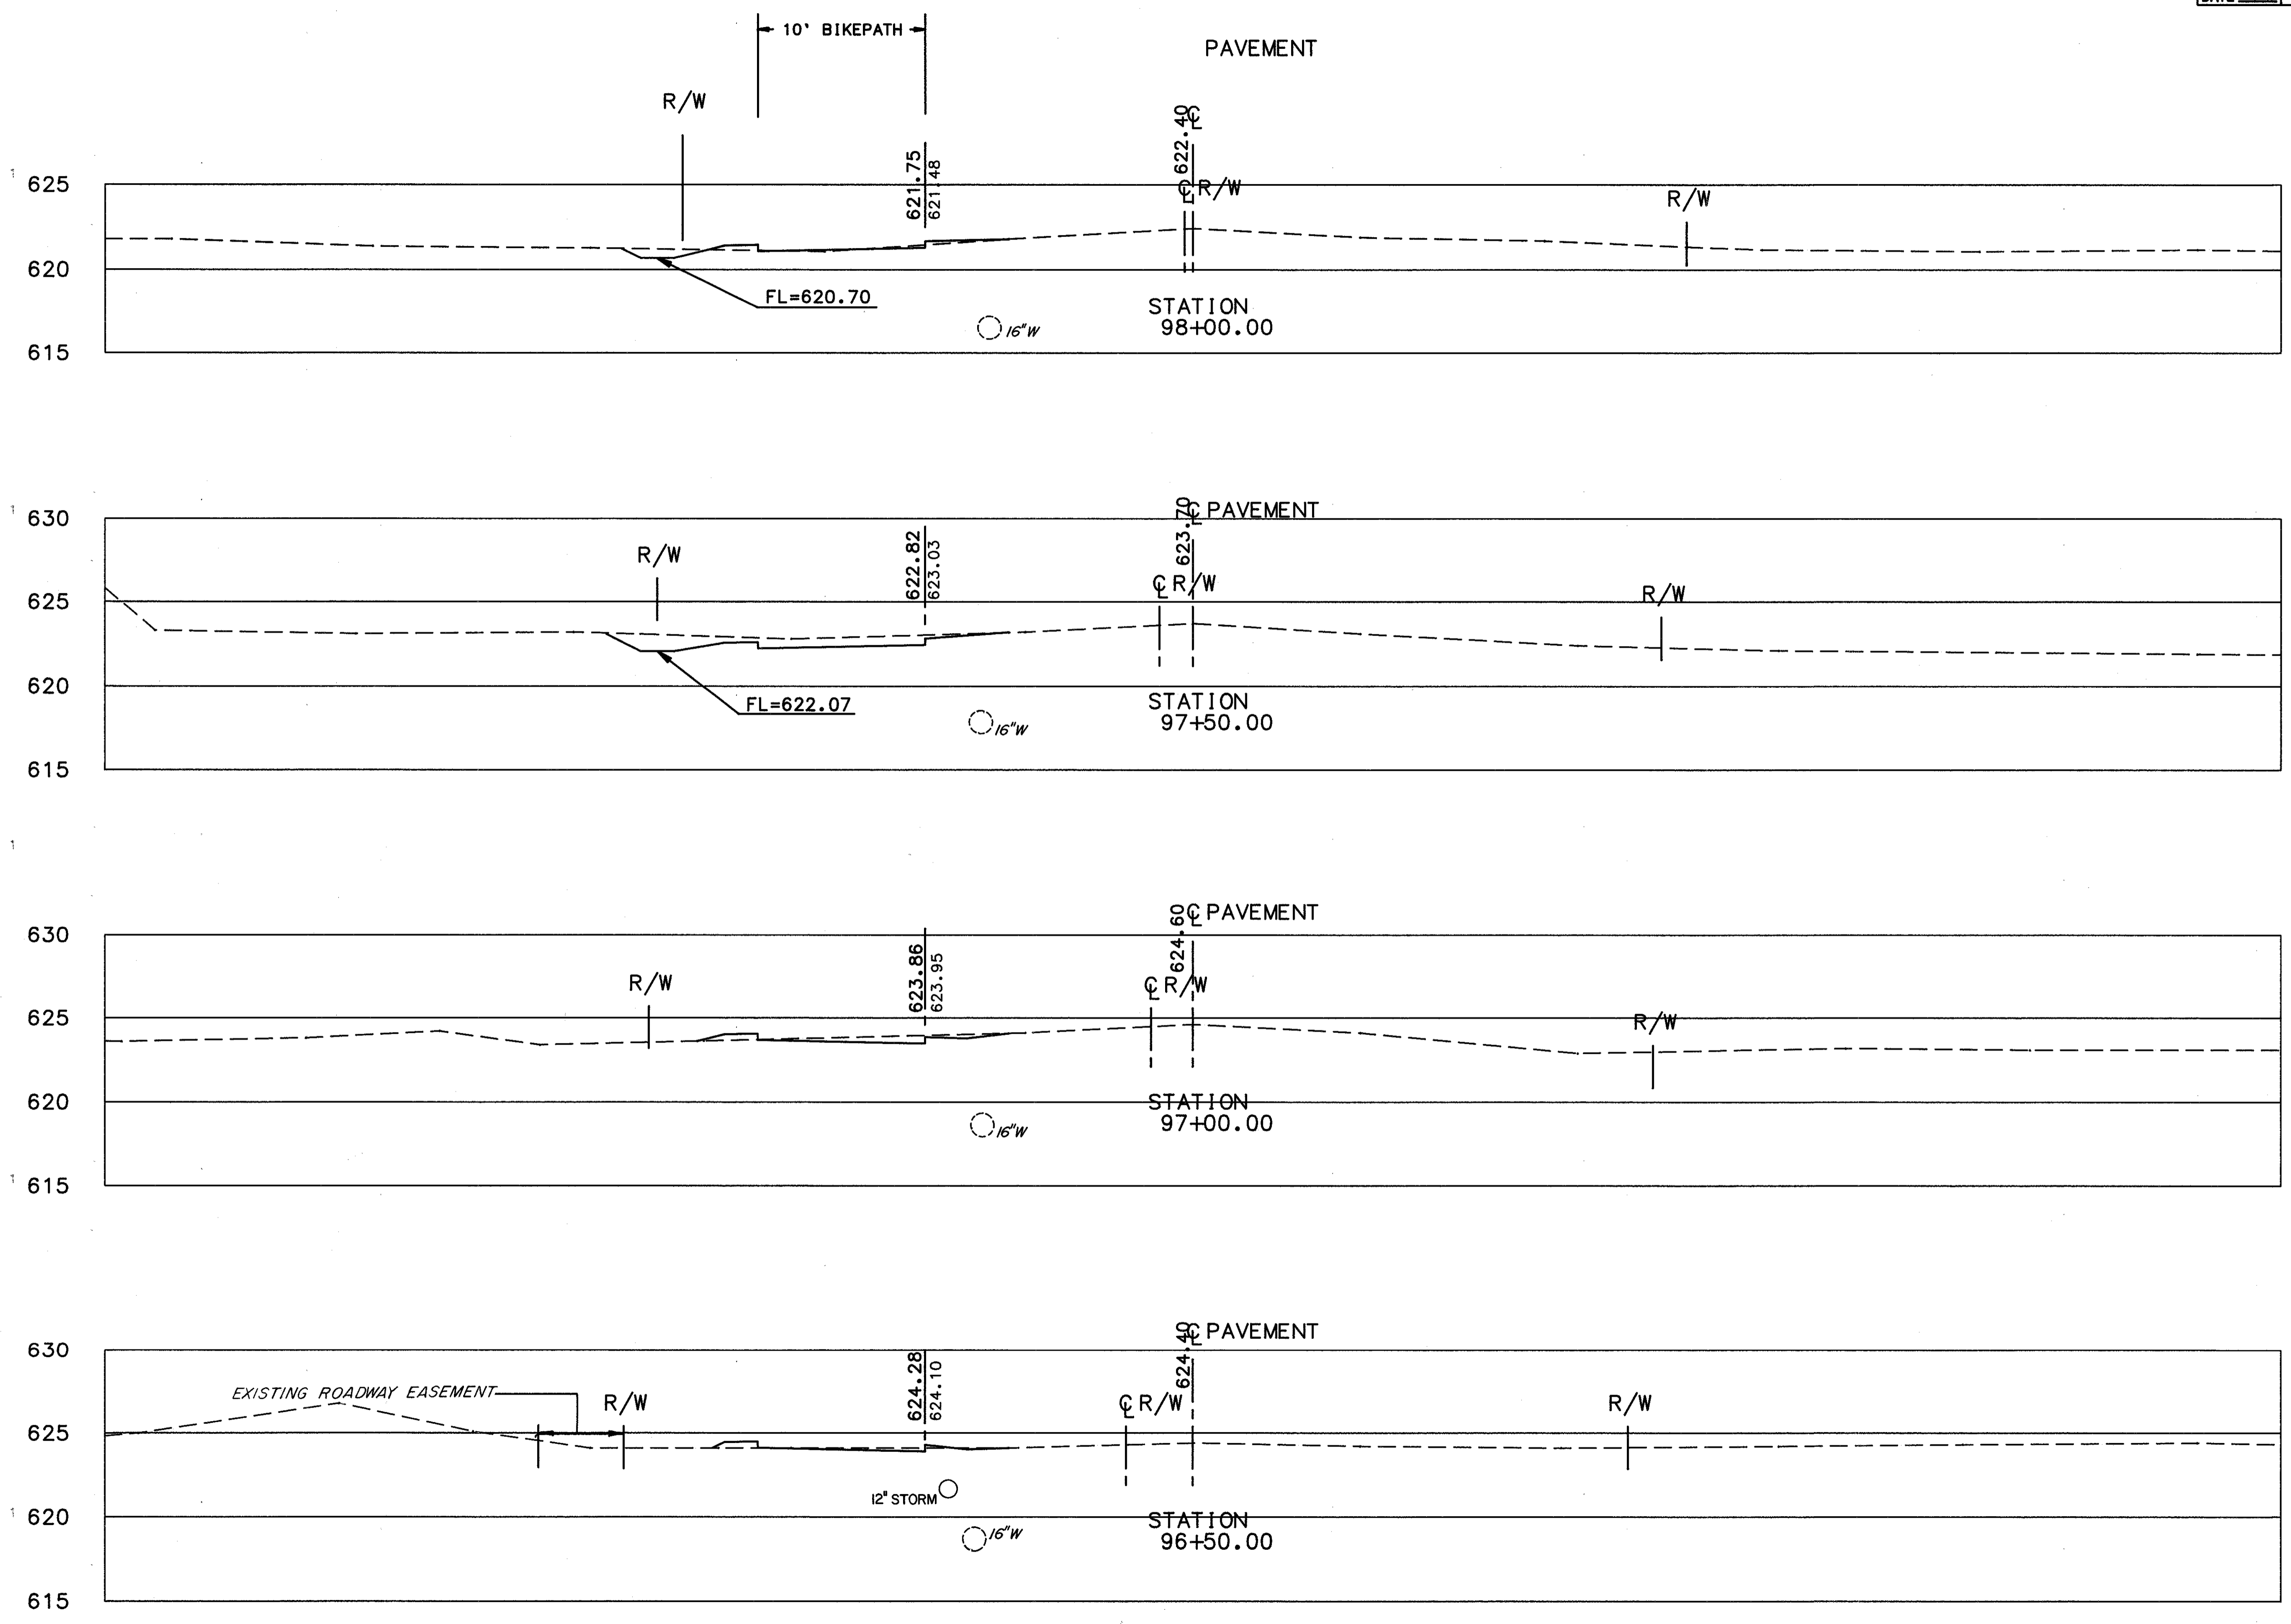


-0+65 -0+60 -0+55 -0+50 -0+45 -0+40 -0+35 -0+30 -0+25 -0+20 -0+15 -0+10 -0+05 0+00 0+05 0+10 0+15 0+20 0+25 0+30 0+35 0+40 0+45 0+50 0+55

CALC. BY JJC
 DATE 12-20
 CHKD. BY QSW
 DATE 1-11

LAK-615-5.12

OHIO
 FHWA REGION 5

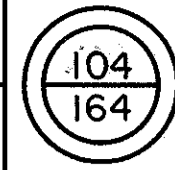

END AREA		VOLUME	
CUT	FILL	CUT	FILL
2.0	0.8		
		12.7	0.8
		13.4	0.8
		3.0	1.6
0.4	0.8		
		6.7	0.8

CROSS-SECTIONS STA. 96+50 TO STA. 98+00

HOPKINS ROAD