





-0+65 -0+60 -0+55 -0+50 -0+45 -0+40 -0+35 -0+30 -0+25 -0+20 -0+15 -0+10 -0+05 0+00 0+05 0+10 0+15 0+20 0+25 0+30 0+35 0+40 0+45 0+50 0+55

CALC. BY JJC
 DATE 12-90
 CHKD. BY JJC
 DATE 1-91

LAK-615-5.12

OHIO
 FHWA
 REGION

109
 164

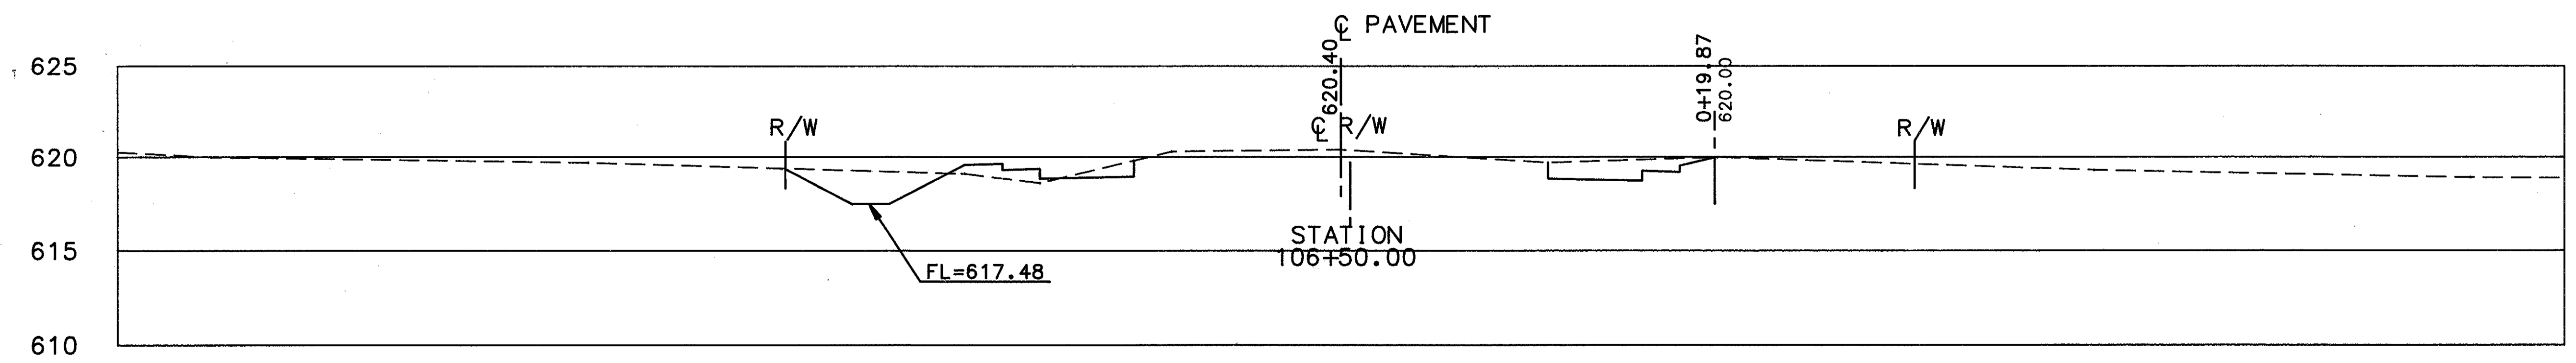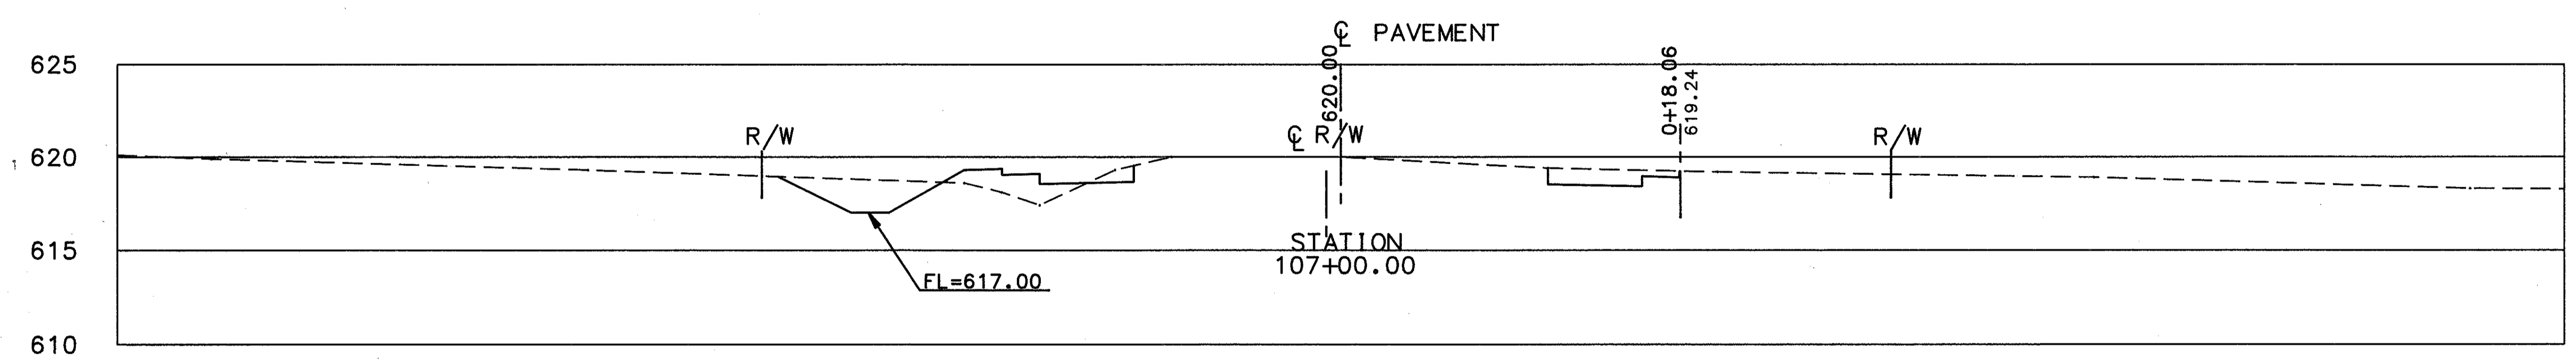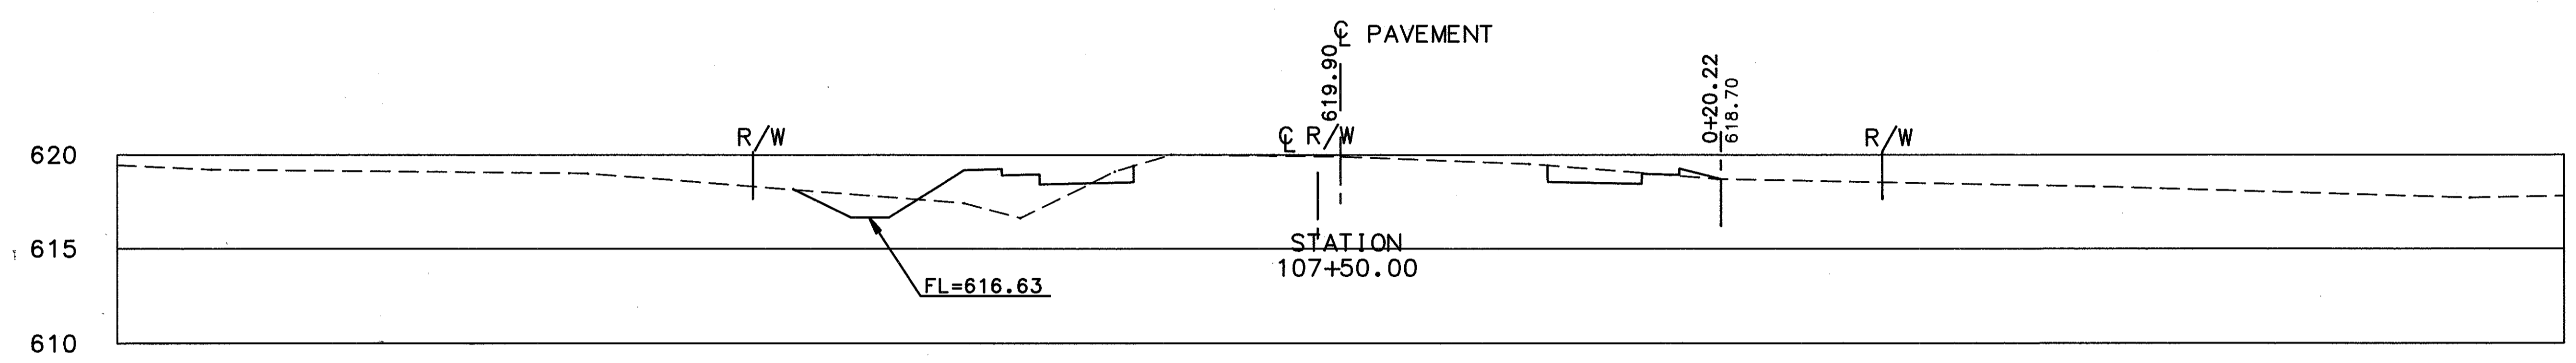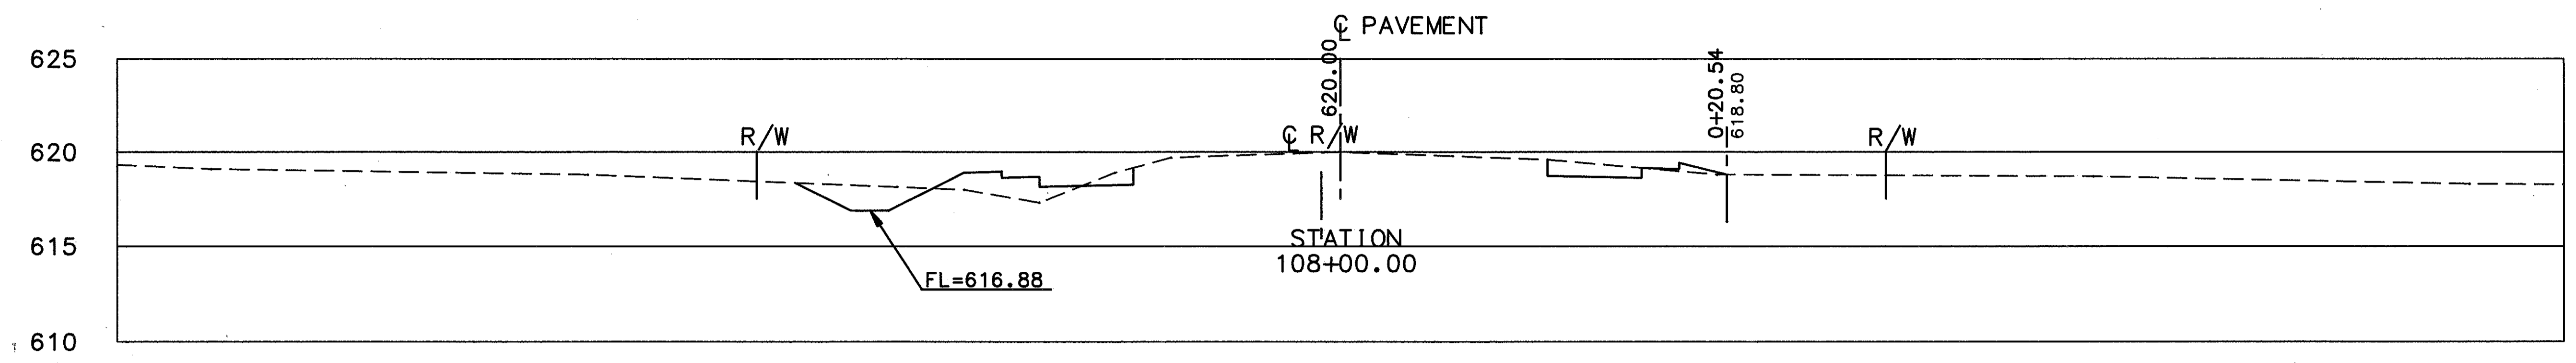

END AREA		VOLUME	
CUT	FILL	CUT	FILL
10.3	7.3		
		18.6	18.6
		25.6	18.3
		34.4	9.1
19.3	2.8	34.1	5.2

-0+65 -0+60 -0+55 -0+50 -0+45 -0+40 -0+35 -0+30 -0+25 -0+20 -0+15 -0+10 -0+05 0+00 0+05 0+10 0+15 0+20 0+25 0+30 0+35 0+40 0+45 0+50 0+55 0+60 0+65