


-0+75 -0+70 -0+65 -0+60 -0+55 -0+50 -0+45 -0+40 -0+35 -0+30 -0+25 -0+20 -0+15 -0+10 -0+05 0+00 0+05 0+10 0+15 0+20 0+25 0+30 0+35 0+40 0+45

CALC. BY JLL
 DATE 12-90
 CHKD. BY QAV
 DATE 1-91

LAK - 615 - 5.12

OHIO

FHWA REGION

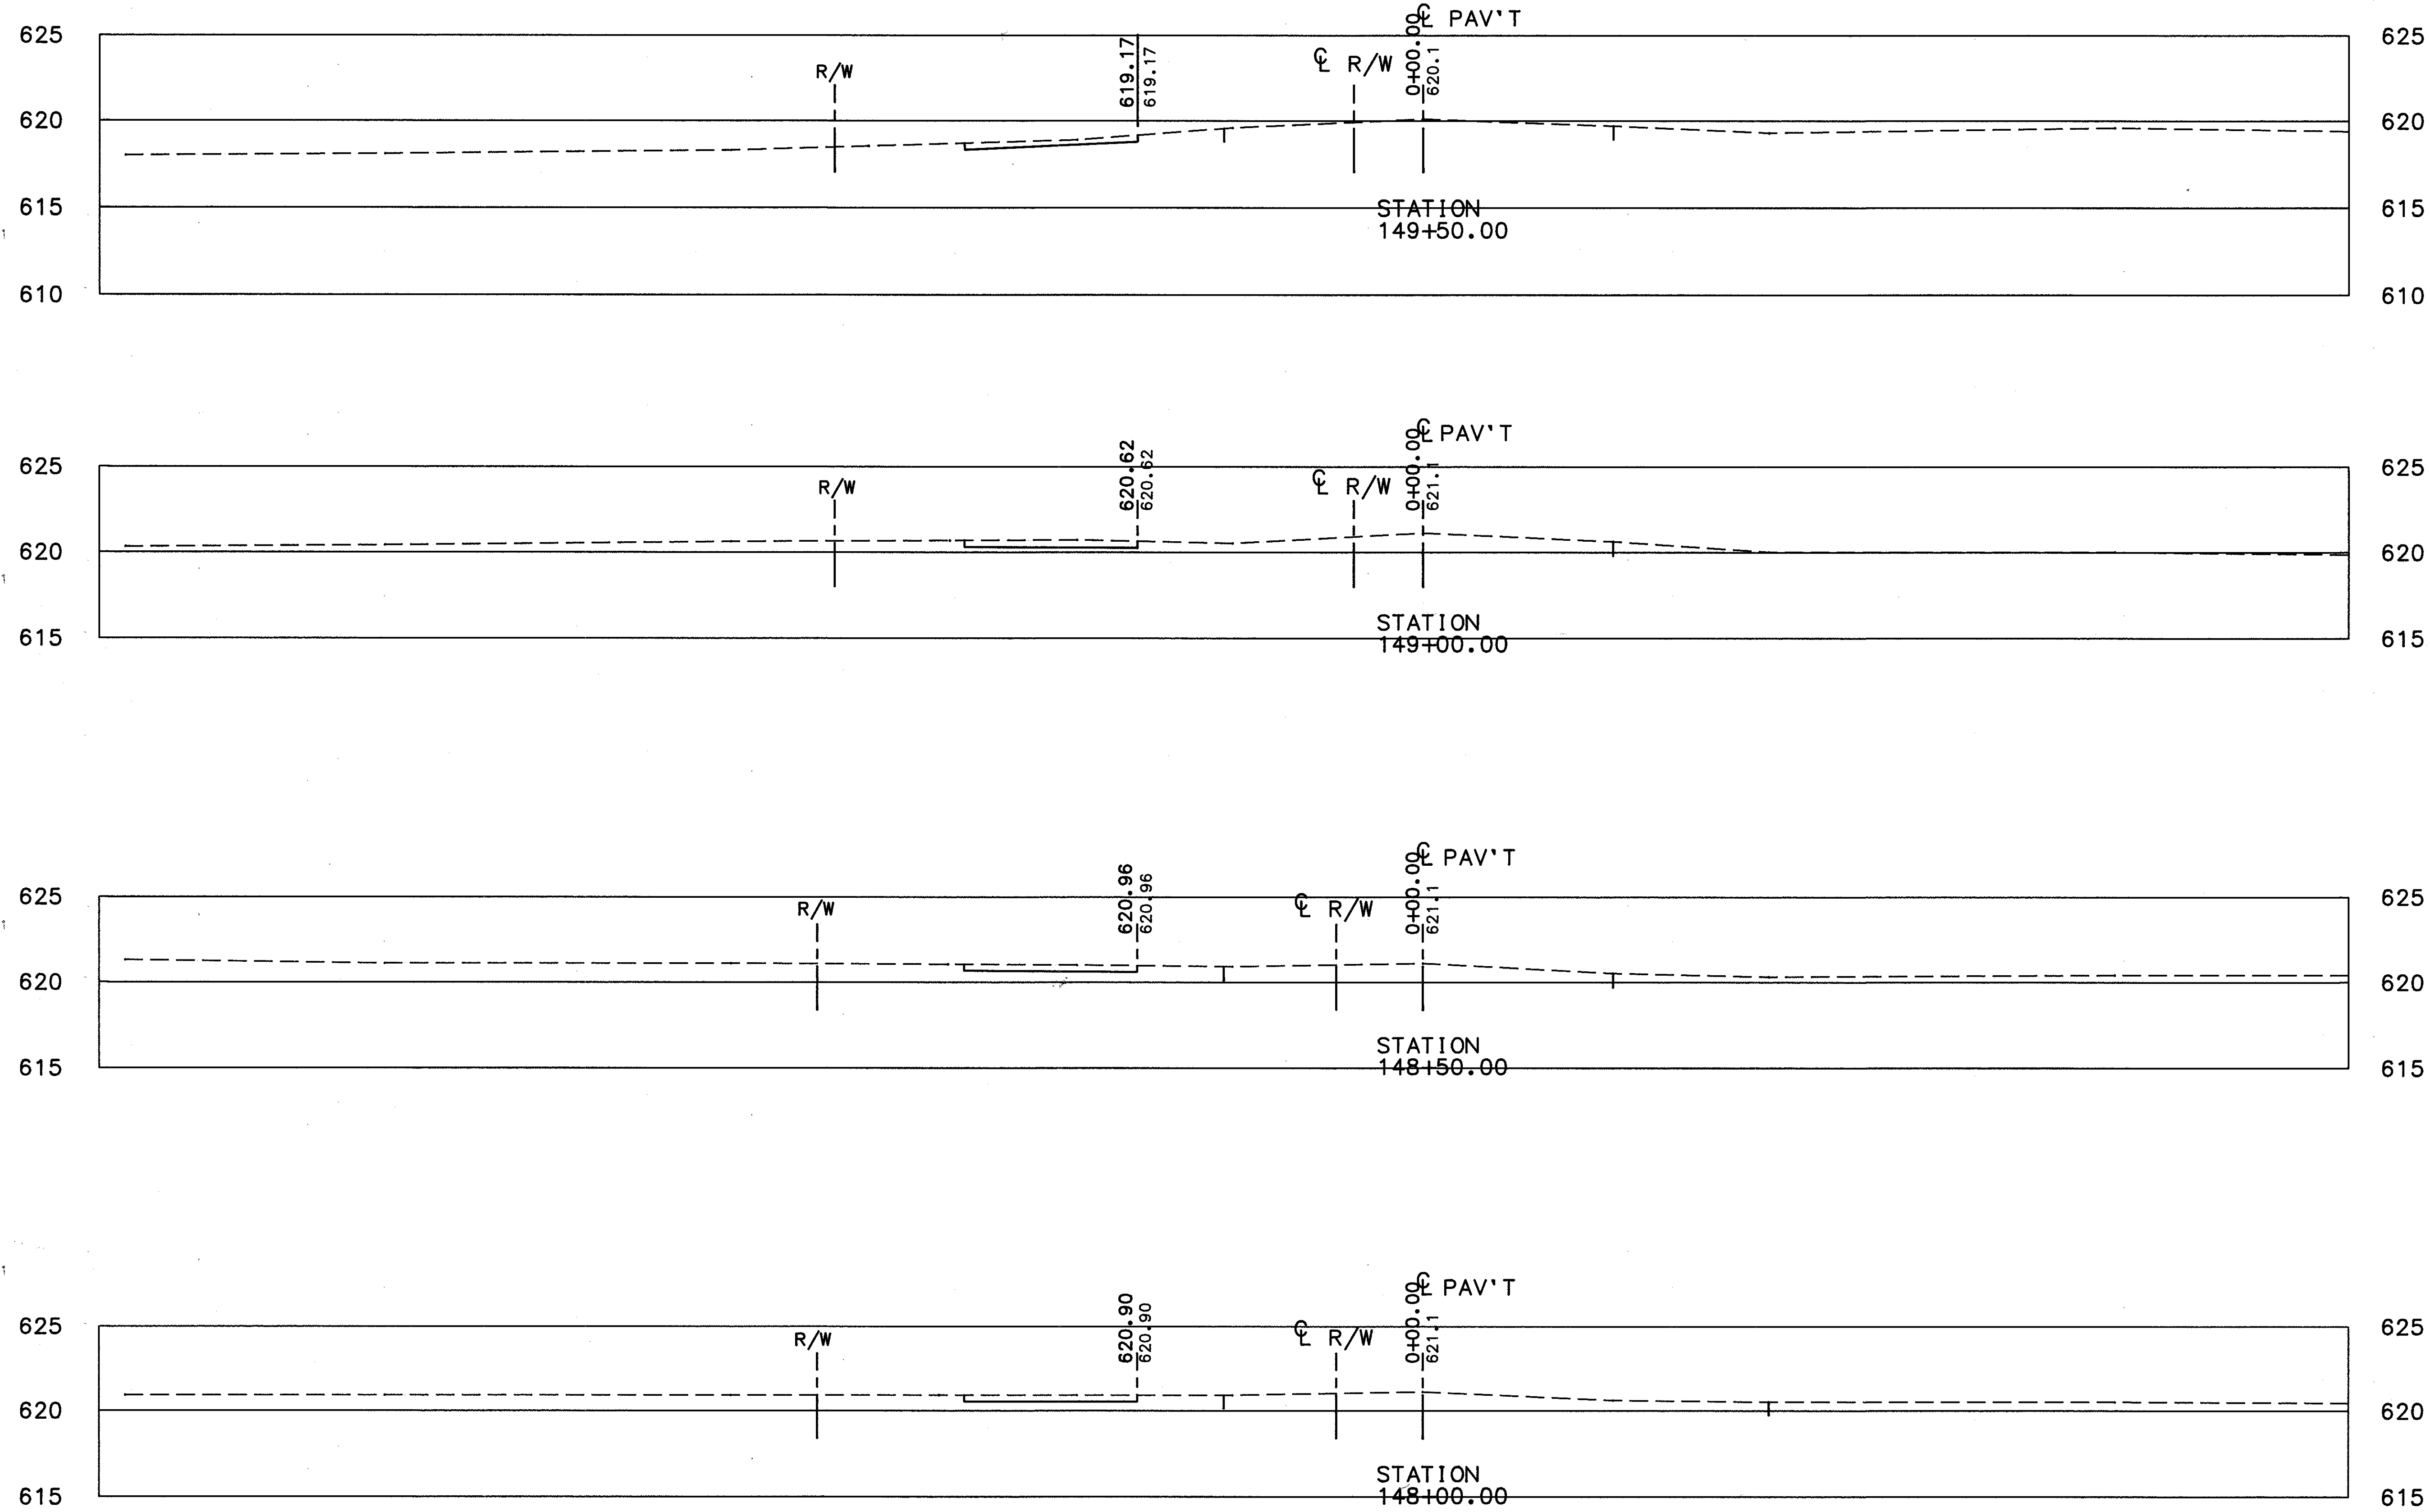

END AREA		VOLUME	
CUT	FILL	CUT	FILL
3.1			7.0
	4.5		8.1
	4.2		9.3
5.8			8.5

-0+75 -0+70 -0+65 -0+60 -0+55 -0+50 -0+45 -0+40 -0+35 -0+30 -0+25 -0+20 -0+15 -0+10 -0+05 0+00 0+05 0+10 0+15 0+20 0+25 0+30 0+35 0+40 0+45 0+50