

SEEDING  
END WIDTH SQ. YDS.



END AREA VOLUME  
CUT FILL CUT FILL

CALC. BY: J.W.  
DATE: 9/8/82  
CHKD. BY: J.S.  
DATE: 9-8-82

LAK - 615 - 5.54

OHIO  
FHWA REGION  
FEDERAL PROJECT

13  
15

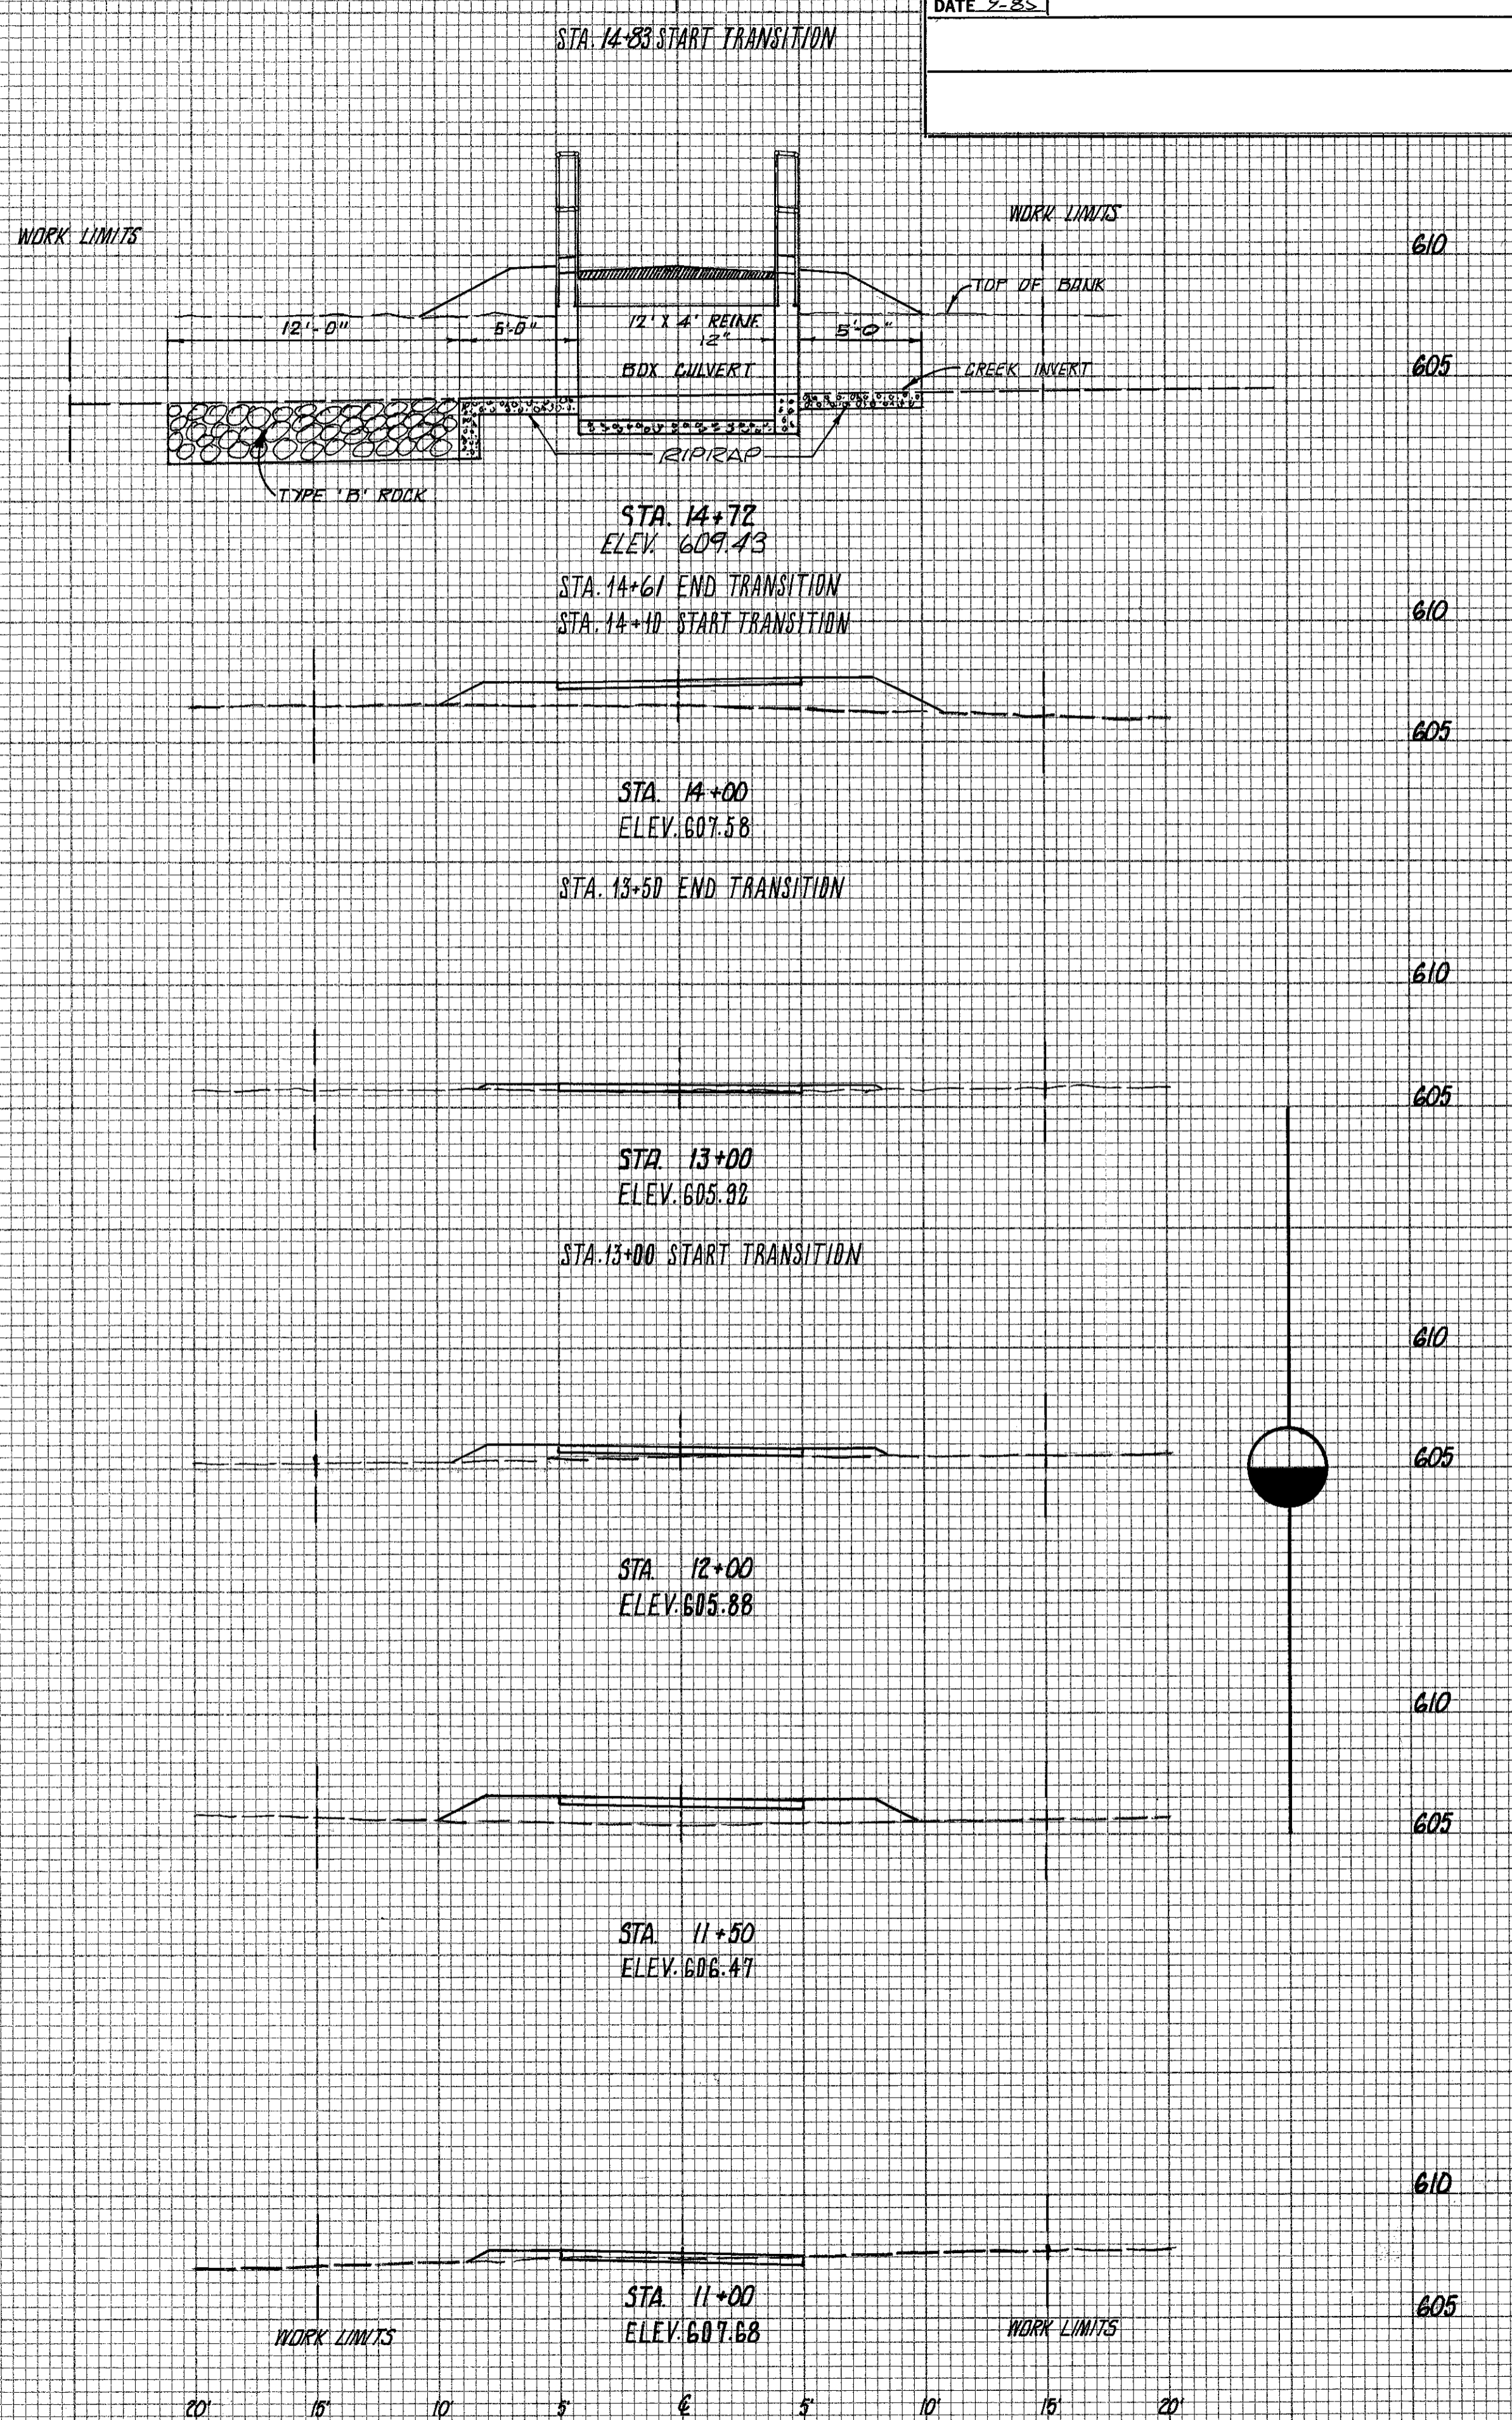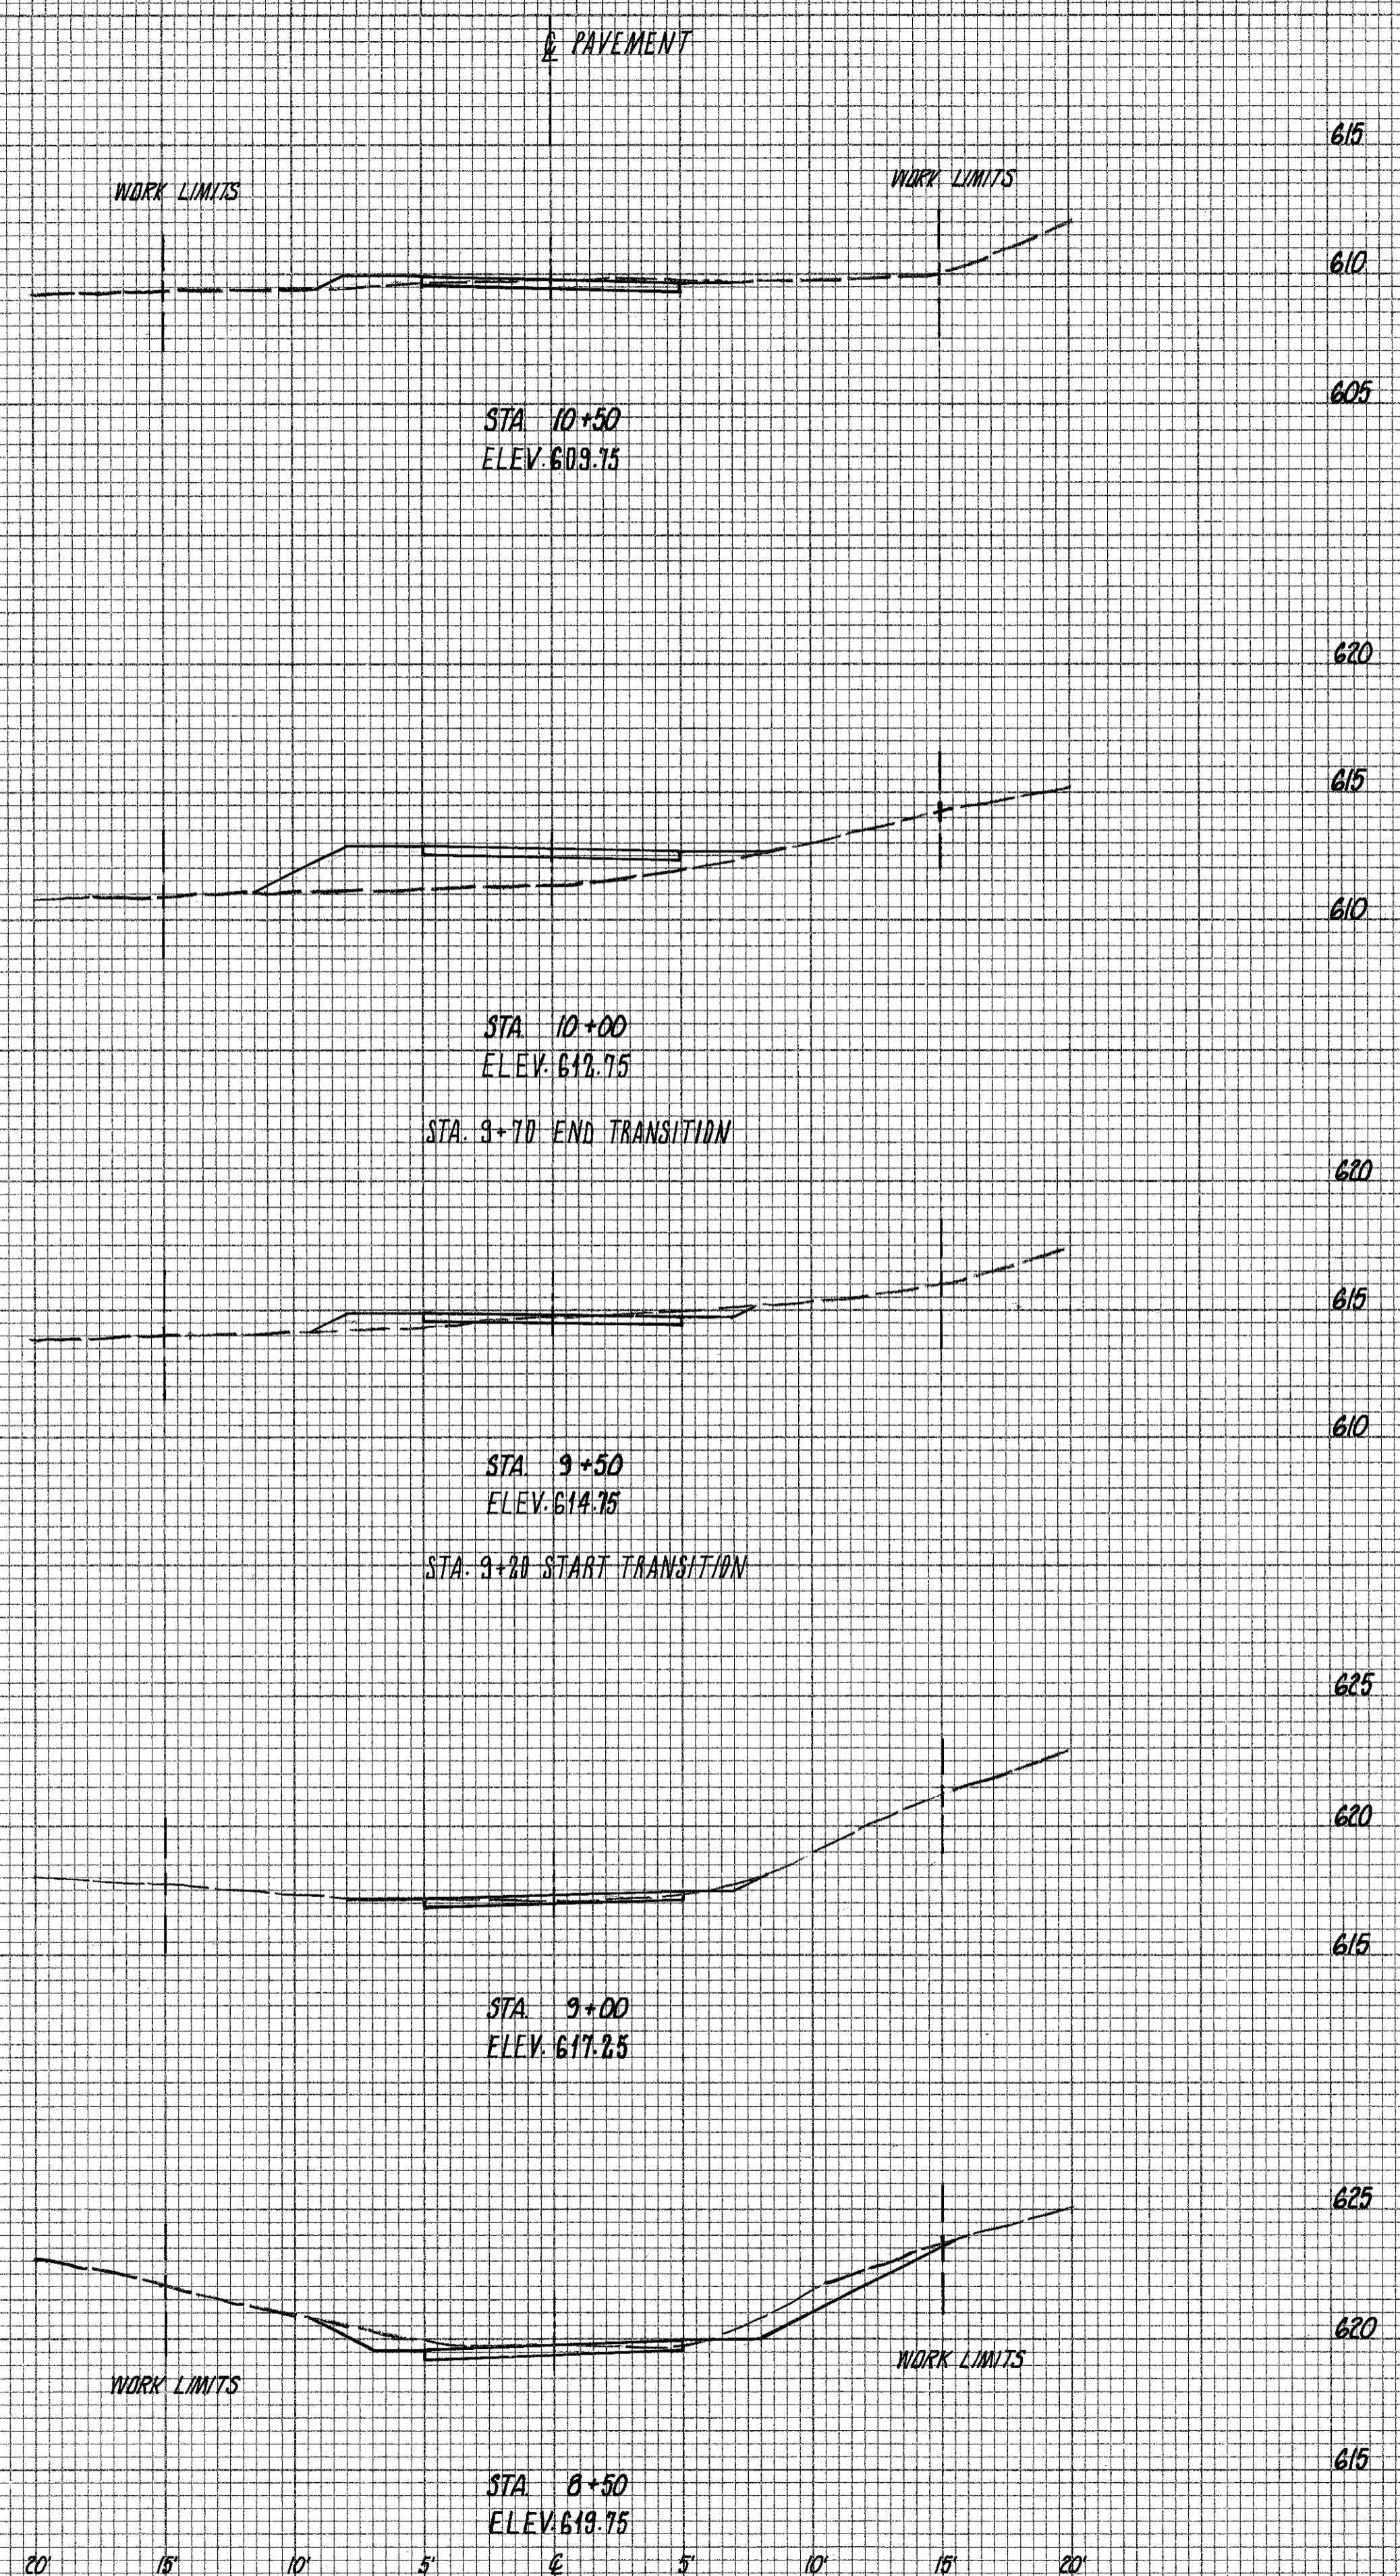

ELEVATION	END AREA		VOLUME	
	CUT	FILL	CUT	FILL
615	3.3	1.5		
610			3.1	19.7
605				
620				
615	0	19.8		
610			2.6	20.9
620				
615			2.8	2.8
610				
625				
620			2.3	0
615				
625				
620			12.3	0
615				
625				
620			11.0	0
615				
625				
620			15.3	2.0

CROSS - SECTIONS

CIVIC CENTER BIKE PATH