

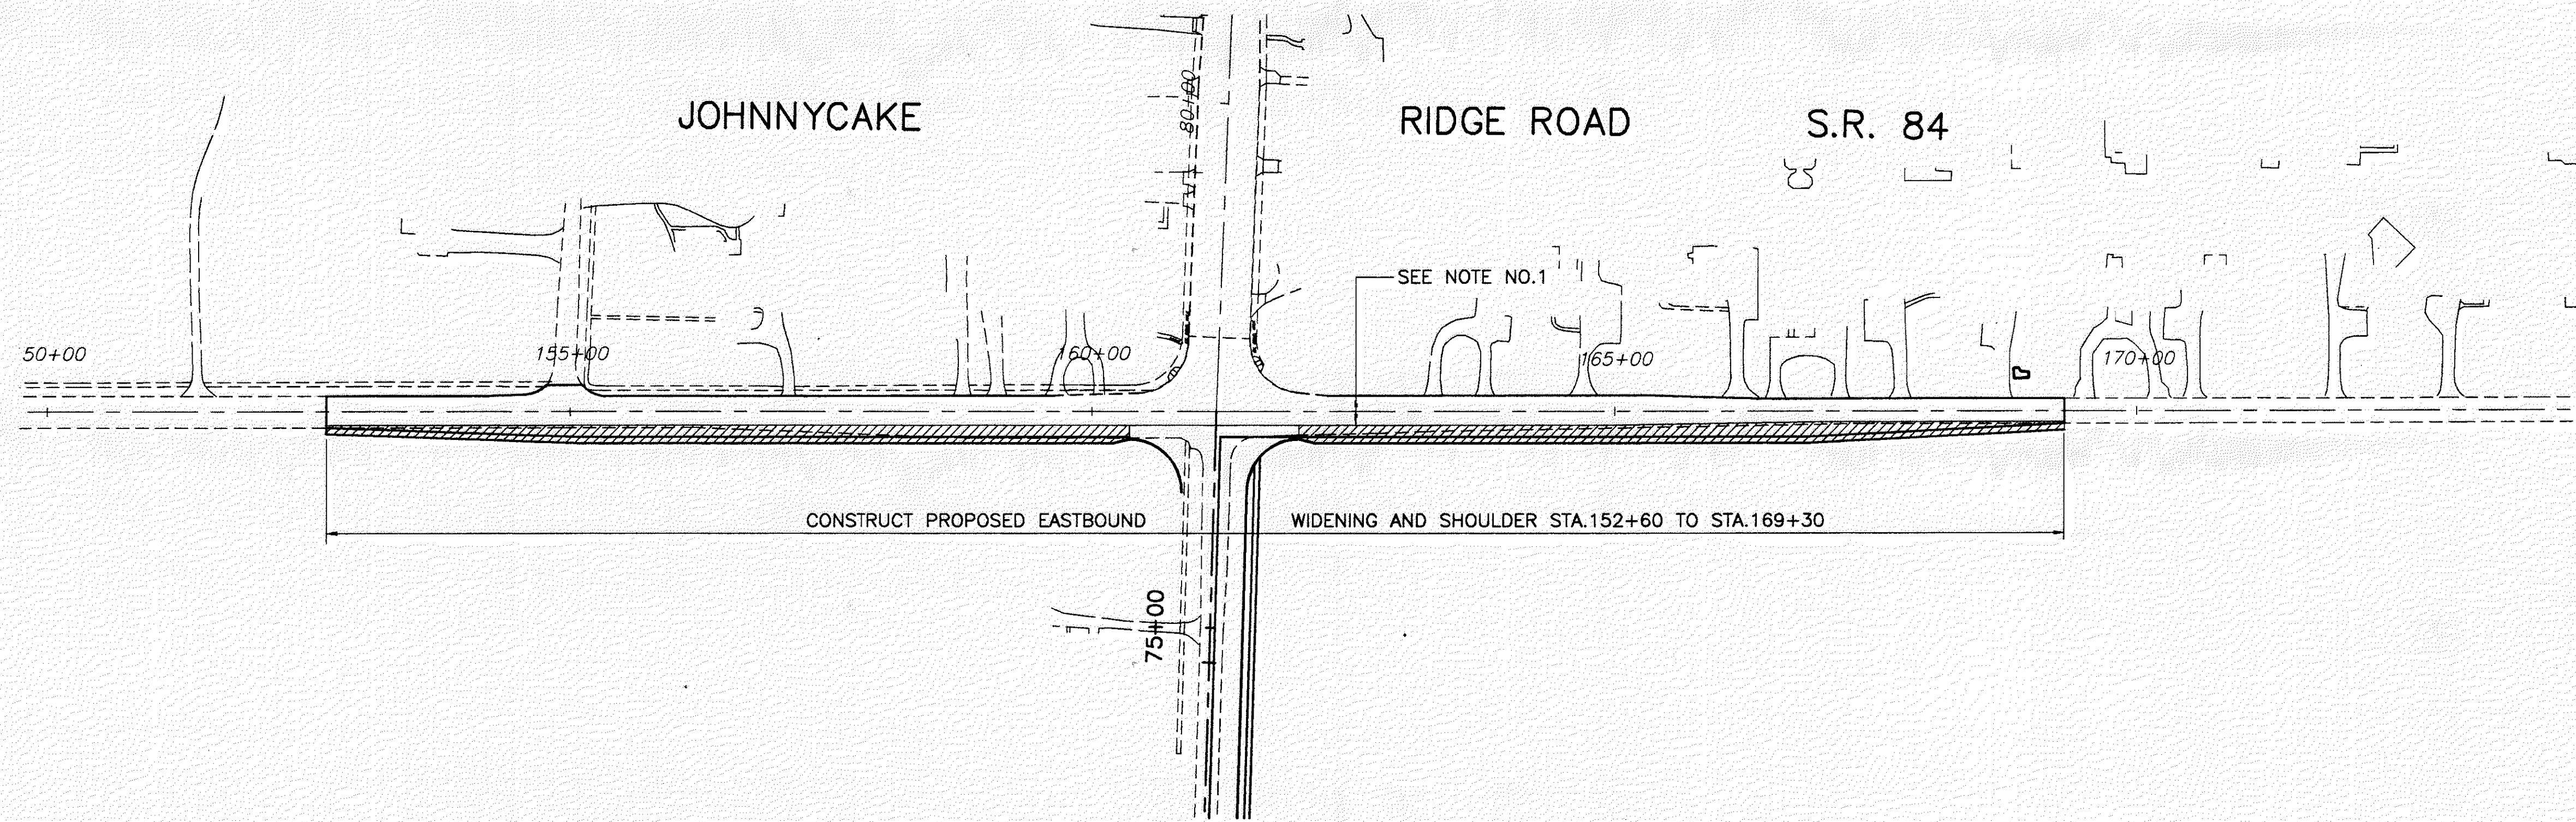


H:\CT\97125\SDSK\metall.DWG -- PLOT SCALE = 1:1

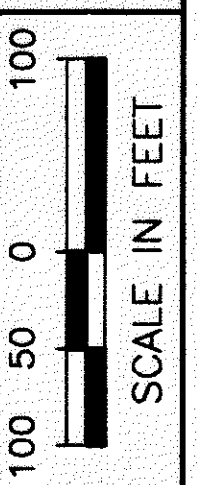

NOTES:

1. MAINTAIN EAST AND WESTBOUND TRAFFIC ON TWO 10' LANES W/ TEMPORARY STRIPPING AND DRUMS AT 50' C/C. SEE S.R. 84 MAINTENANCE OF TRAFFIC TYPICAL SECTION SHEET NO.
2. THE INTERSECTION OF S.R. 615 AND S.R. 84 SHALL UTILIZE A TEMPORARY TRAFFIC SIGNAL DURING ALL PHASES OF CONSTRUCTION.
3. THE INTERSECTION OF S.R. 615 AND S.R. 84 SHALL BE BUILT UTILIZING PART WIDTH CONSTRUCTION.

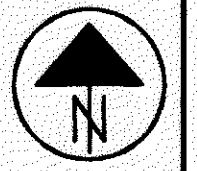

S.R. 84 (JOHNNYCAKE RIDGE ROAD)
MAINTENANCE OF TRAFFIC -- PHASE I

LAK-IR90/SR615-9.26/1.51