


H:\CT\97125\SDSK\metal1.DWG - PLOT SCALE = 1:1

PHASE III

- (a) CONSTRUCT PAVEMENT AND NEW STRUCTURE STA. 25+00 TO STA. 43+50.
CLOSE S.R. 615 FROM STA. 21+00 TO STA. 43+50.
PROVIDE LOCAL ACCESS ONLY FROM S.R. 84.
- (b) PROVIDE TWO WAY TRAFFIC FROM STA. 11+50 TO STA. 21+00.
PROVIDE ACCESS TO MENTOR HILLS DRIVE.
PROVIDE ROAD CLOSED BARRICADE AT STA. 21+00.
- (c) CONSTRUCT RAMPS A, B, C & D WITH APPROPRIATE LANE CLOSURE
AS REQUIRED ON I-90.

LANE CLOSURE ON I-90 SHALL BE AS PER ODOT STANDARD CONSTRUCTION DRAWING MT-95.41M. LANE CLOSURE ON I-90 FOR RAMP WORK SHALL ONLY BE IN PLACE DURING THE CONSTRUCTION OF THE ACCELERATION AND DECELERATION LANE PORTION OF THE RAMP.

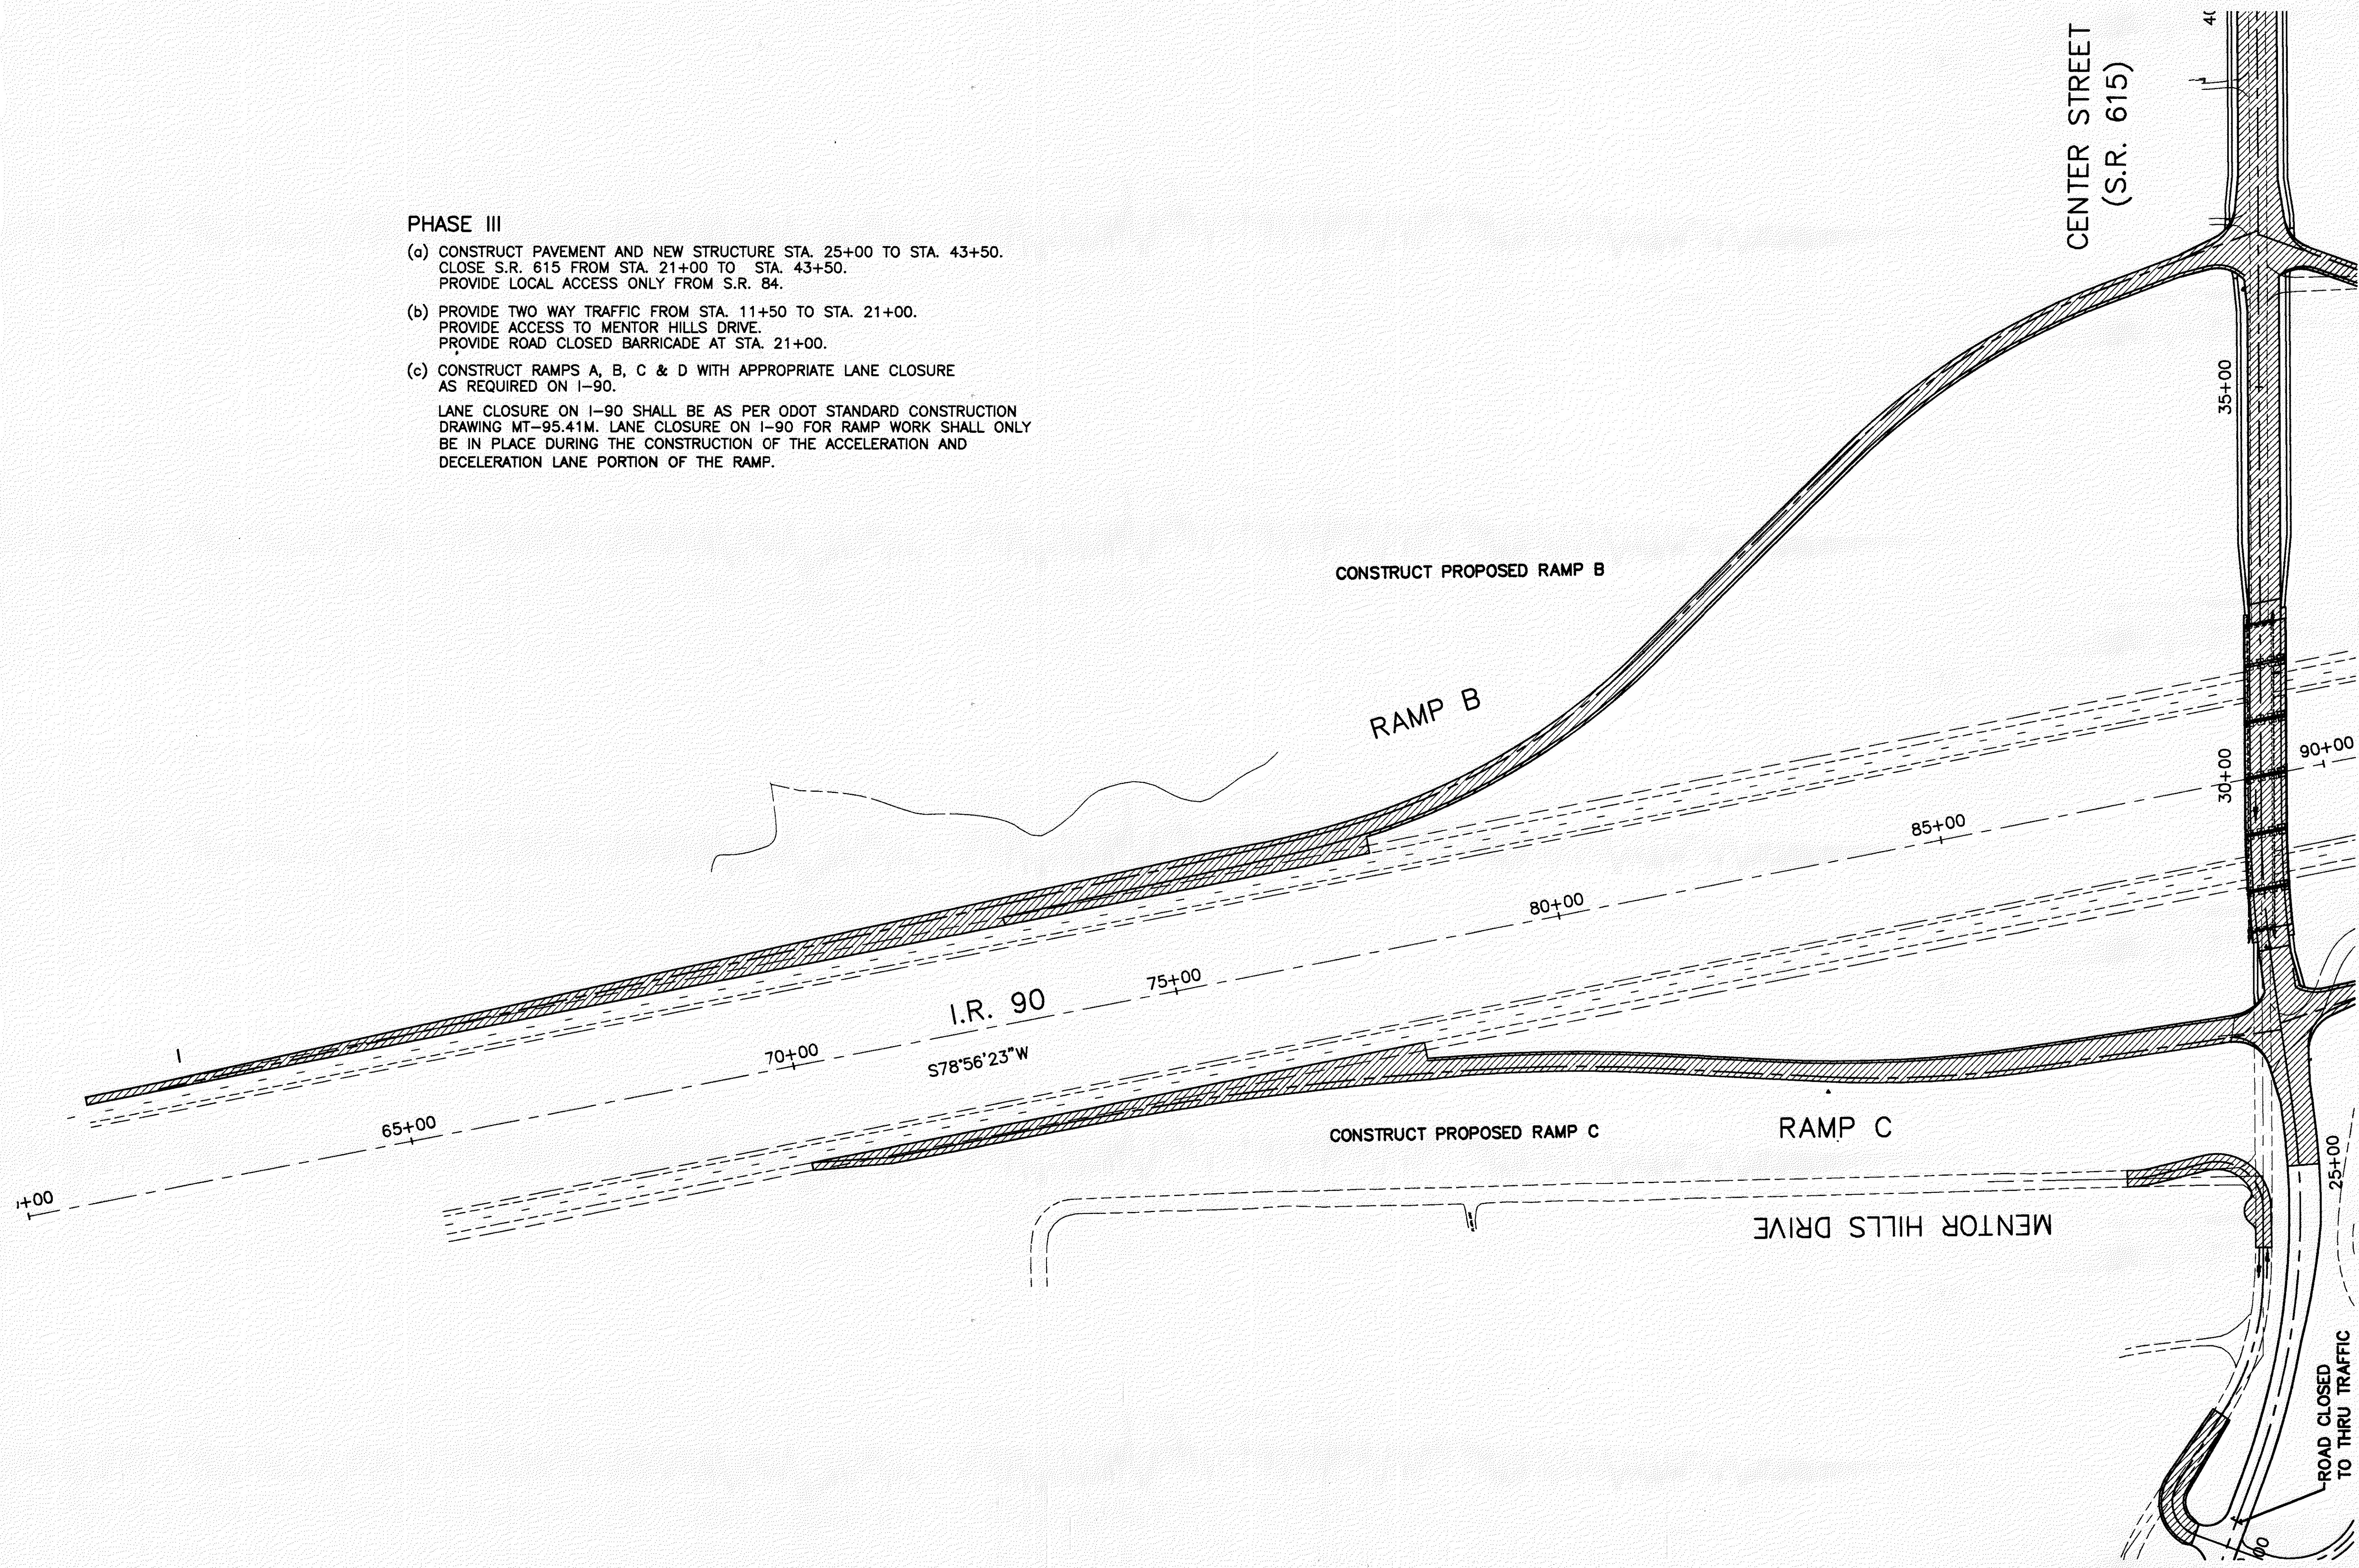

S.R. 615 (CENTER STREET)
MAINTENANCE OF TRAFFIC - PHASE III

LAK-IR90/SR615-9.26/1.51