
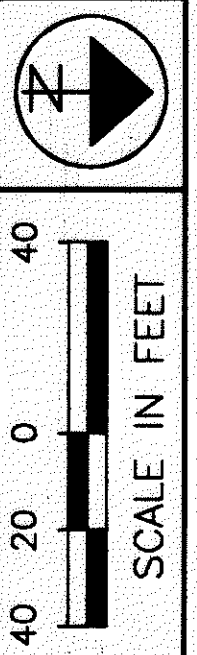


H:\CT\97125\SDSK\MOTMHD.DWG -- PLOT SCALE = 1:1 (2)

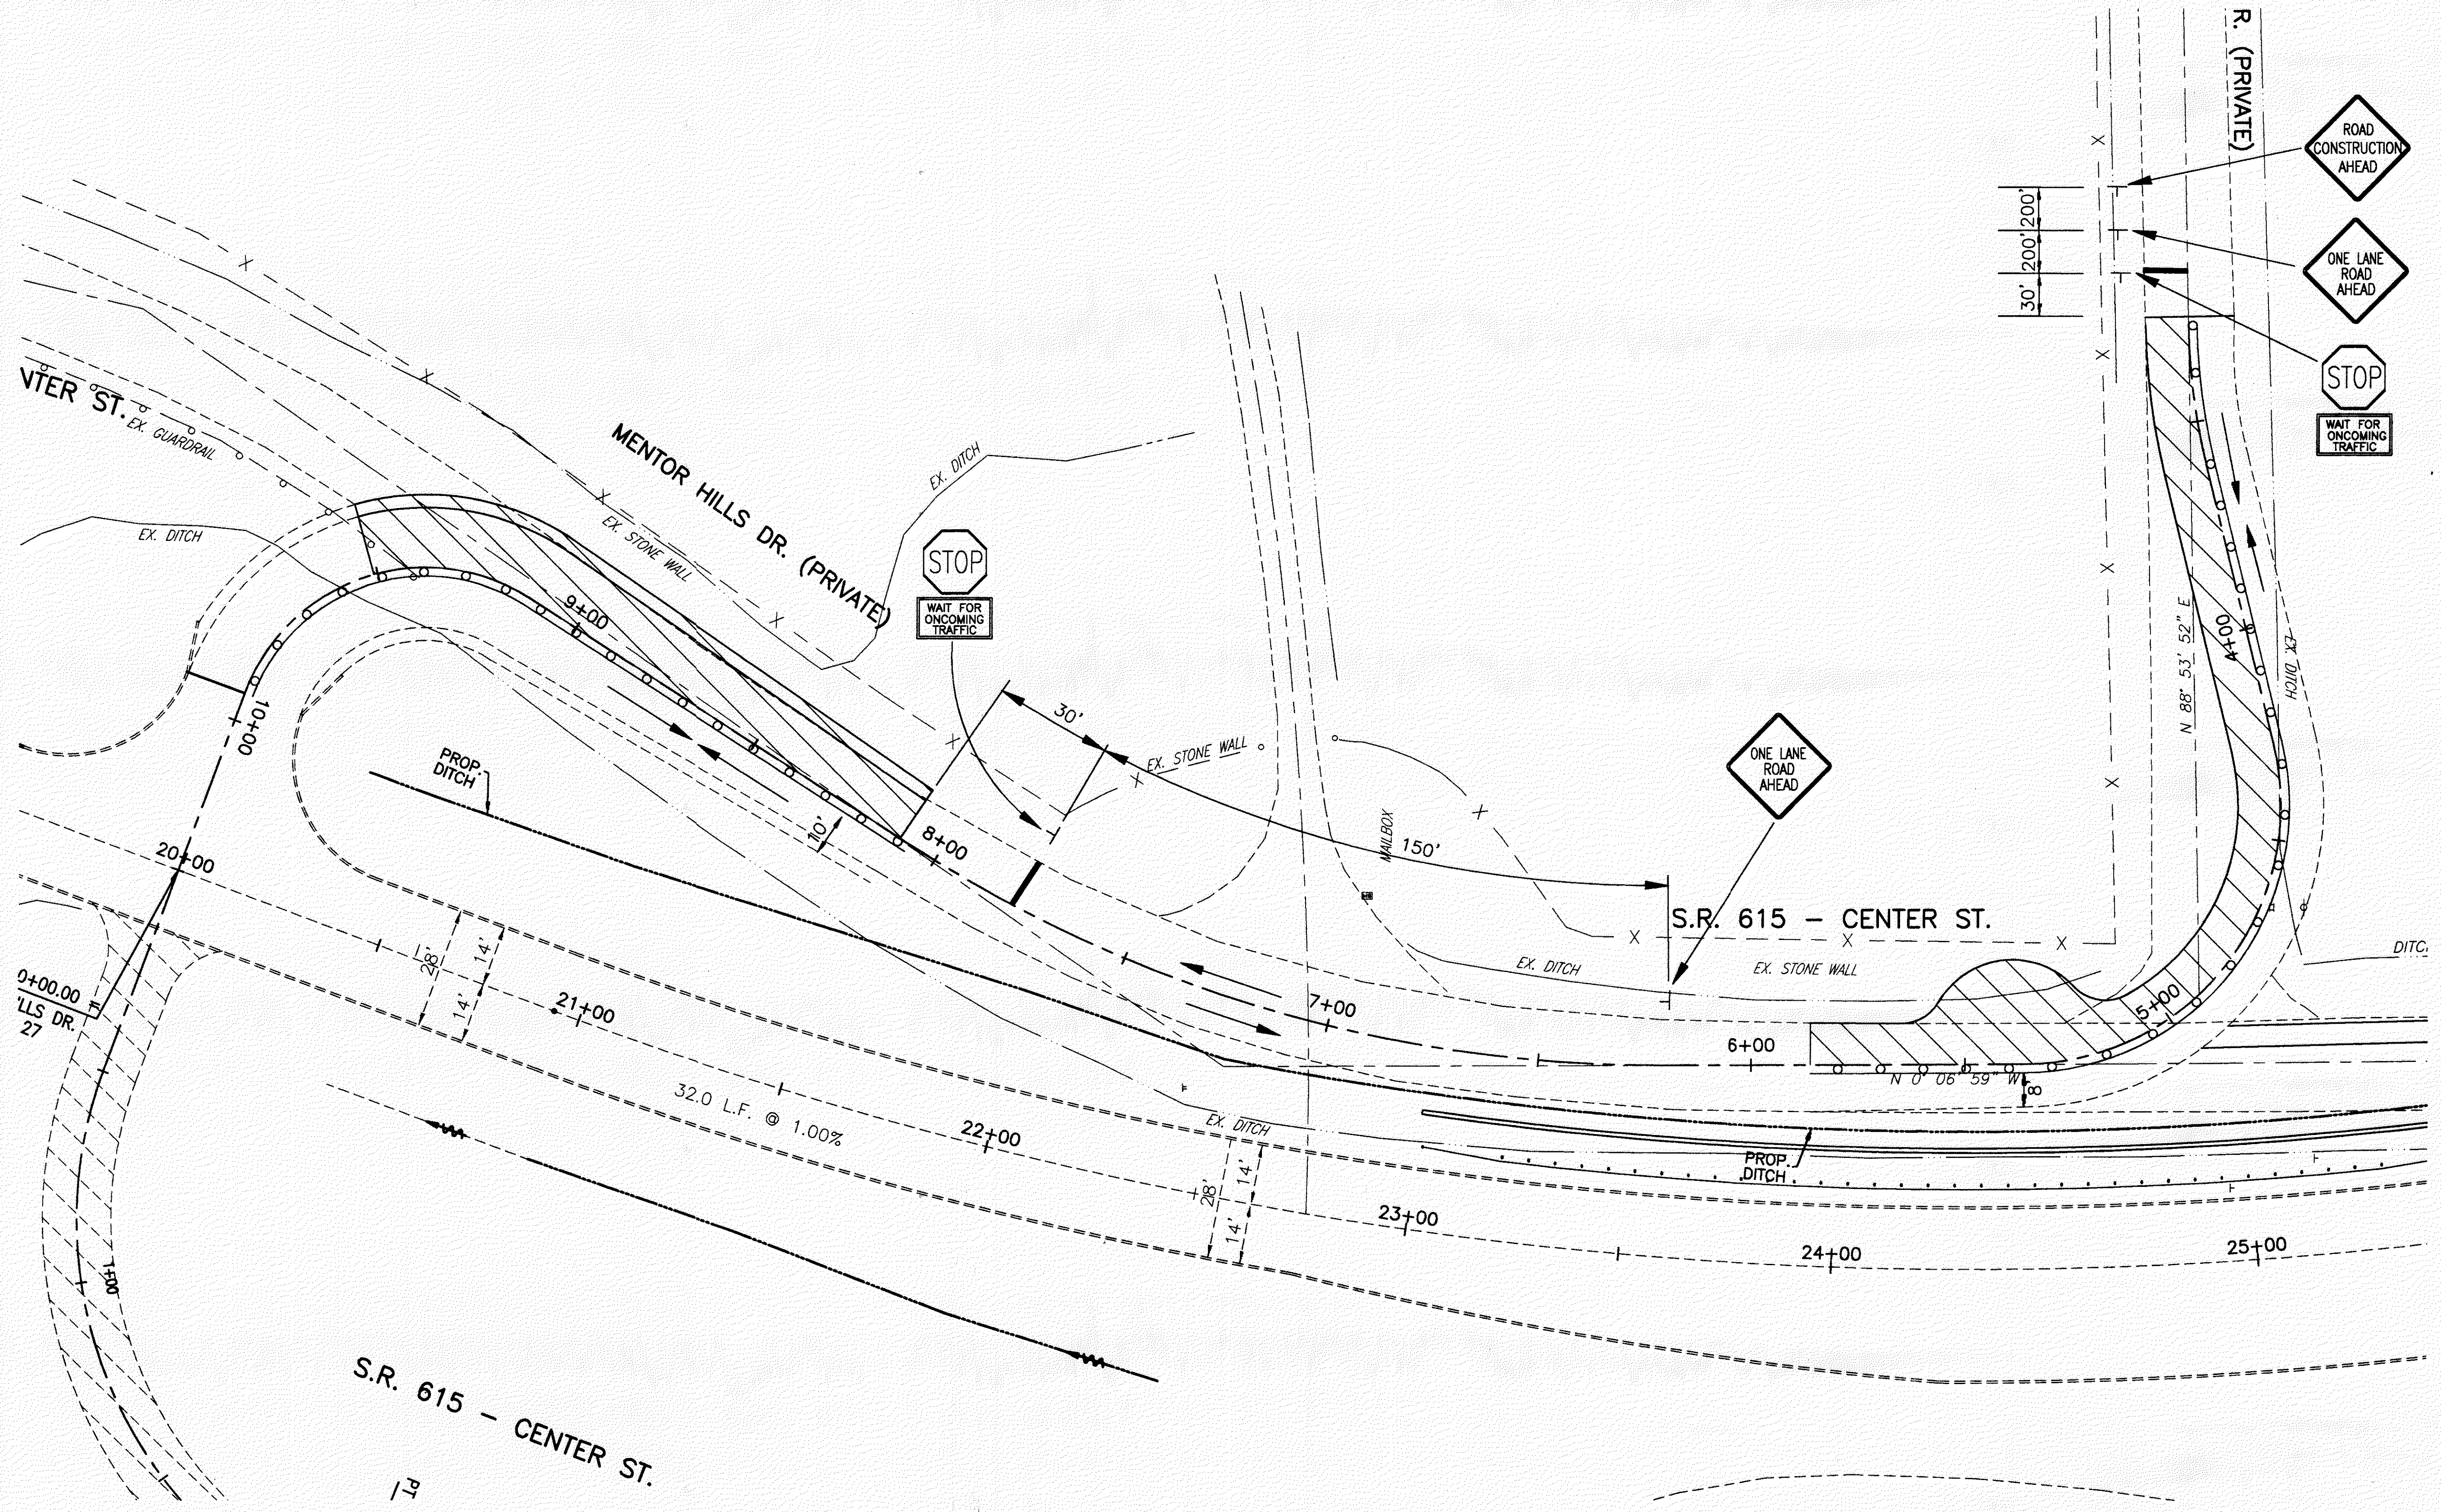

S.R. 615 (CENTER STREET)
 MAINTENANCE OF TRAFFIC - PHASE III