


COPYRIGHT - DATE: 07-03-01 14:01 CT CONSULTANTS, INC. H:\CT\97125\SDSK\7125swp1.dwg

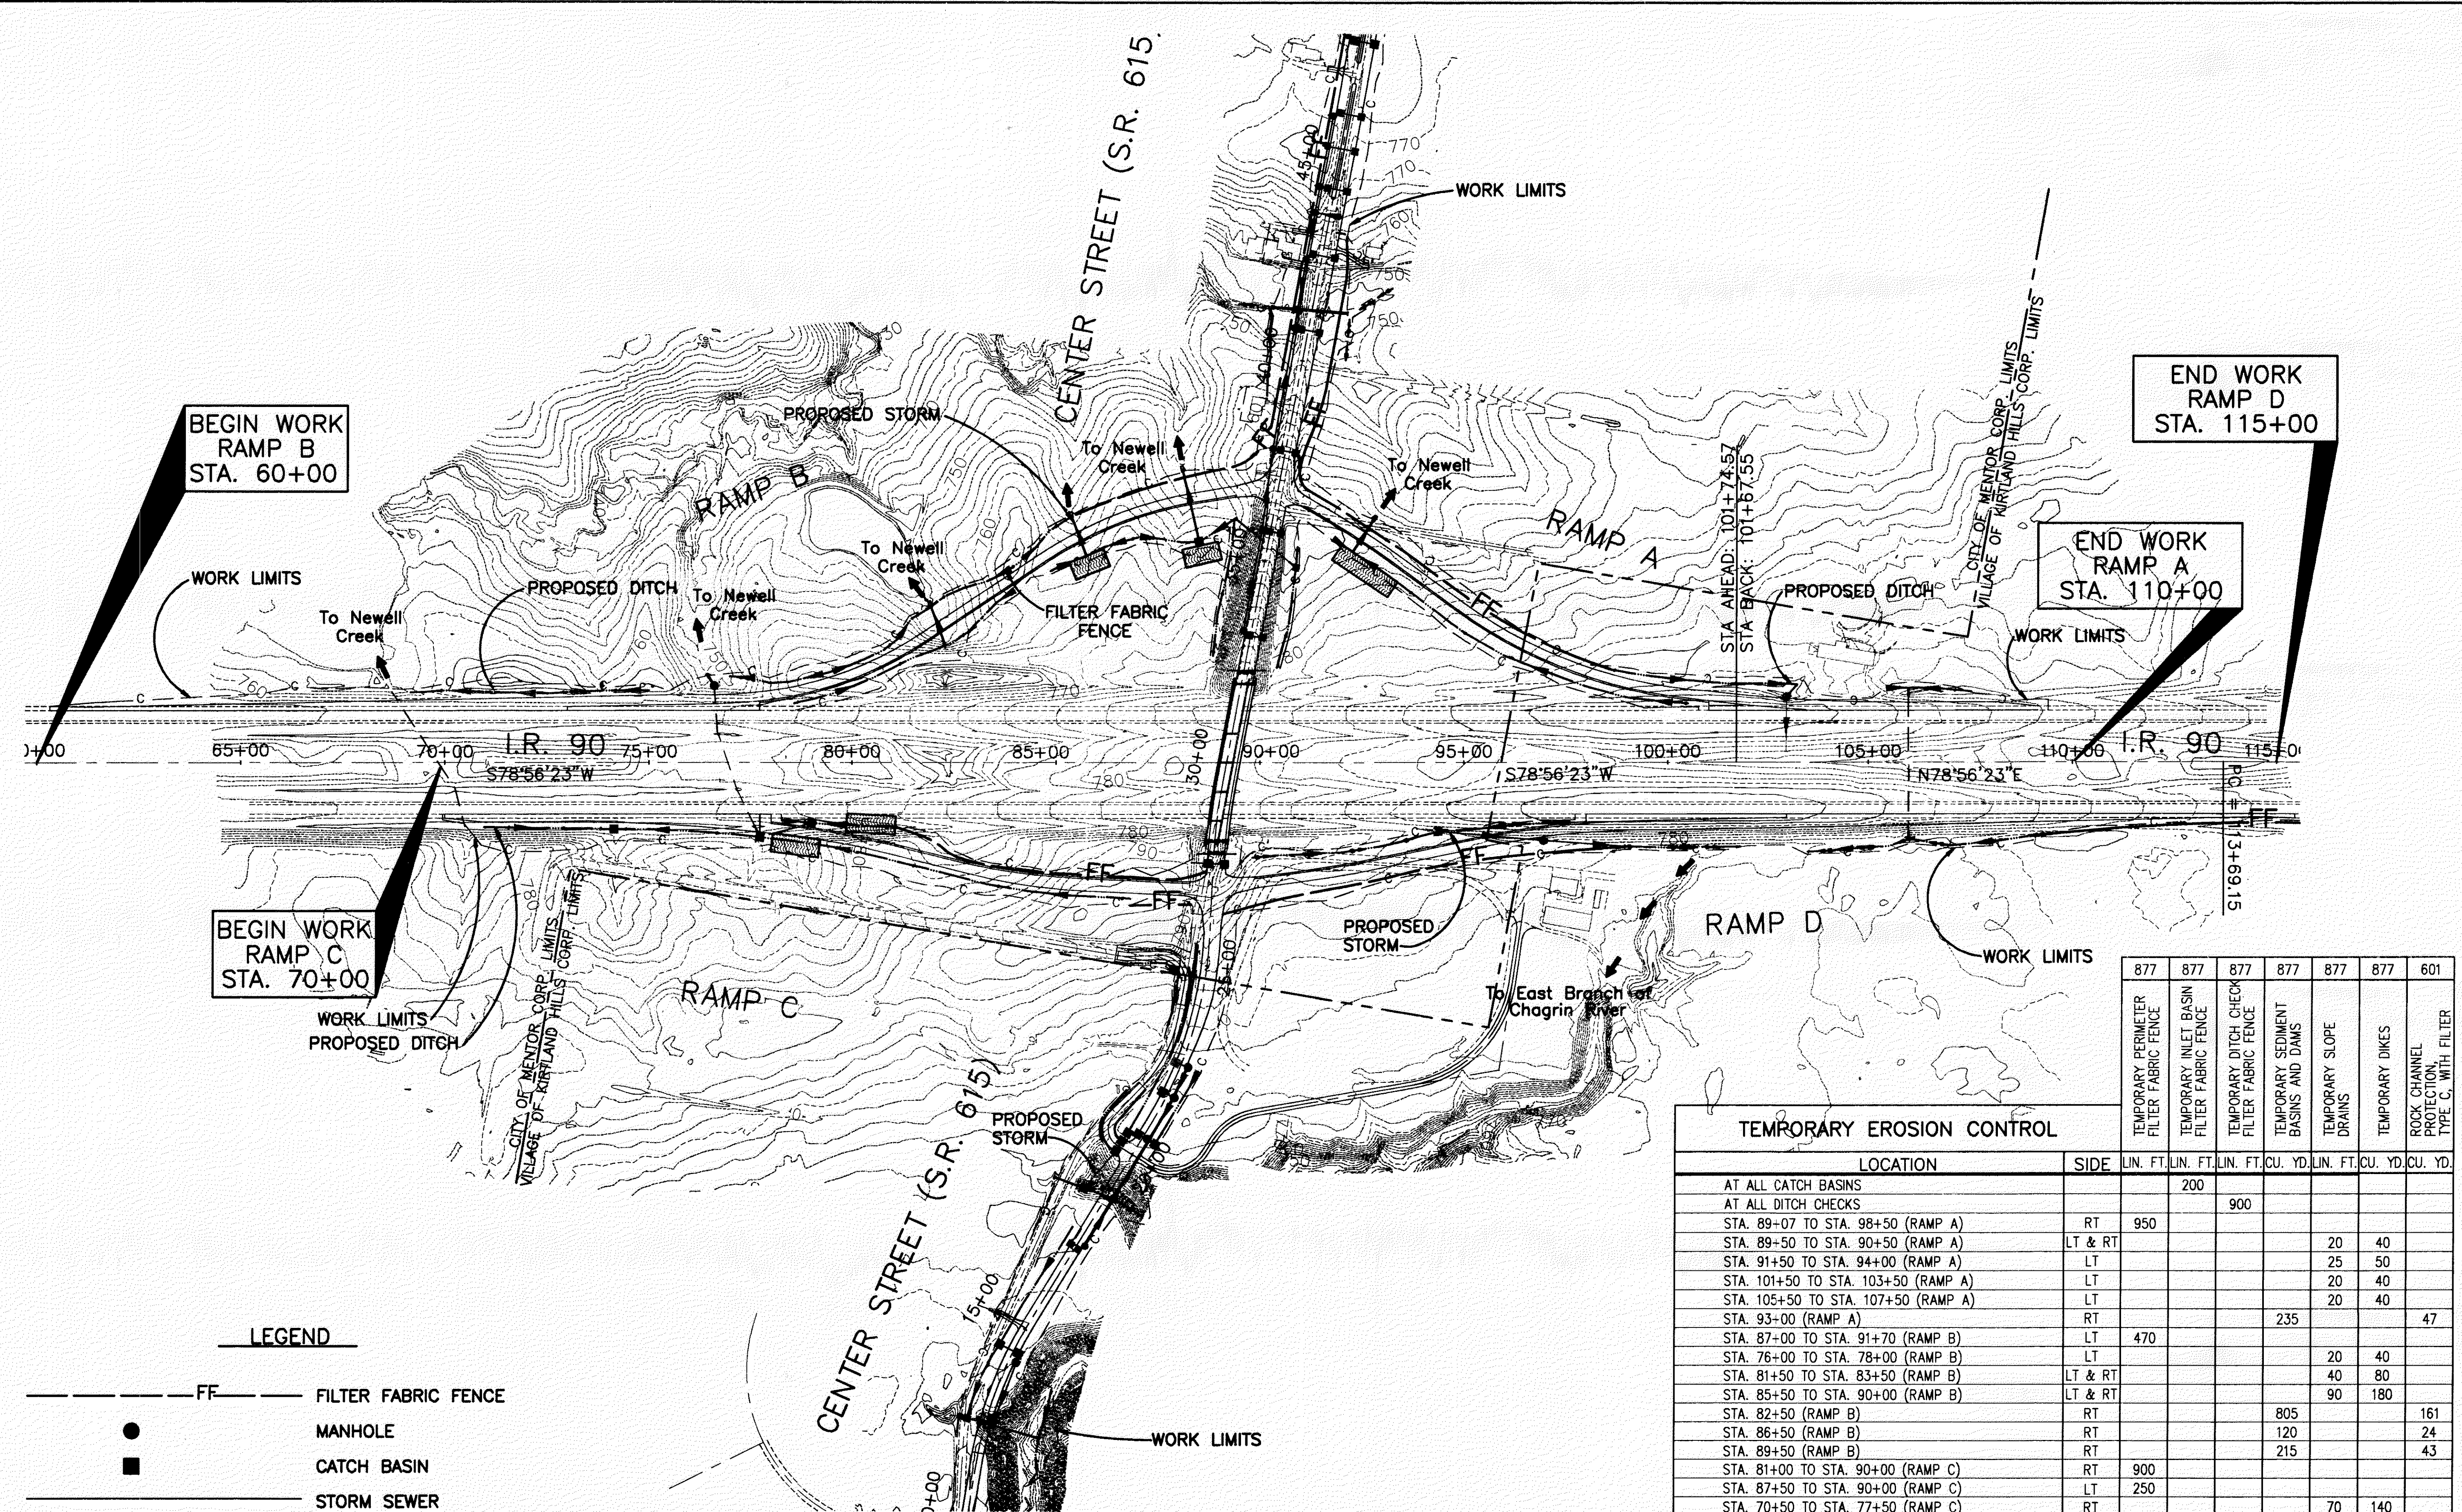

BEGIN WORK  
RAMP B  
STA. 60+00

BEGIN WORK  
RAMP C  
STA. 70+00

END WORK  
RAMP D  
STA. 115+00


END WORK  
RAMP A  
STA. 110+00

**LEGEND**

- FF FILTER FABRIC FENCE
- MANHOLE
- CATCH BASIN
- STORM SEWER
- DITCH
- ▨ SEDIMENT BASIN

**TEMPORARY EROSION CONTROL**

LOCATION	SIDE	877		877		877		877		601	
		LN. FT.	LN. FT.	LN. FT.	CU. YD.	LN. FT.	CU. YD.	LN. FT.	CU. YD.		
AT ALL CATCH BASINS			200								
AT ALL DITCH CHECKS				900							
STA. 89+07 TO STA. 98+50 (RAMP A)	RT	950									
STA. 89+50 TO STA. 90+50 (RAMP A)	LT & RT					20	40				
STA. 91+50 TO STA. 94+00 (RAMP A)	LT					25	50				
STA. 101+50 TO STA. 103+50 (RAMP A)	LT					20	40				
STA. 105+50 TO STA. 107+50 (RAMP A)	LT					20	40				
STA. 93+00 (RAMP A)	RT				235					47	
STA. 87+00 TO STA. 91+70 (RAMP B)	LT	470									
STA. 76+00 TO STA. 78+00 (RAMP B)	LT					20	40				
STA. 81+50 TO STA. 83+50 (RAMP B)	LT & RT					40	80				
STA. 85+50 TO STA. 90+00 (RAMP B)	LT & RT					90	180				
STA. 82+50 (RAMP B)	RT				805					161	
STA. 86+50 (RAMP B)	RT				120					24	
STA. 89+50 (RAMP B)	RT				215					43	
STA. 81+00 TO STA. 90+00 (RAMP C)	RT	900									
STA. 87+50 TO STA. 90+00 (RAMP C)	LT	250									
STA. 70+50 TO STA. 77+50 (RAMP C)	RT					70	140				
STA. 78+50 TO STA. 83+50 (RAMP C)	RT					50	100				
STA. 77+25 (RAMP C)	RT				300					60	
STA. 79+00 (RAMP C)	LT				235					47	
STA. 88+75 TO STA. 99+00 (RAMP D)	RT	1025									
STA. 109+50 TO STA. 115+00 (RAMP D)	RT	550									
STA. 89+00 TO STA. 92+50 (RAMP D)	RT					35	70				
STA. 96+00 TO STA. 109+00 (RAMP D)	RT					130	260				
<b>TOTALS</b>		<b>4145</b>	<b>200</b>	<b>900</b>	<b>1910</b>	<b>520</b>	<b>1040</b>	<b>382</b>			

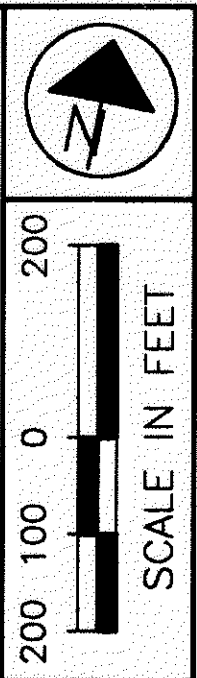

**STORM WATER POLLUTION PREVENTION PLAN**  
STA. 61+00 TO STA. 115+00

LAK-IR90/SR615-9.26/1.51