


H:\CT\97125\SDSK\7125_90E.DWG - PLOT SCALE = 1 : 1

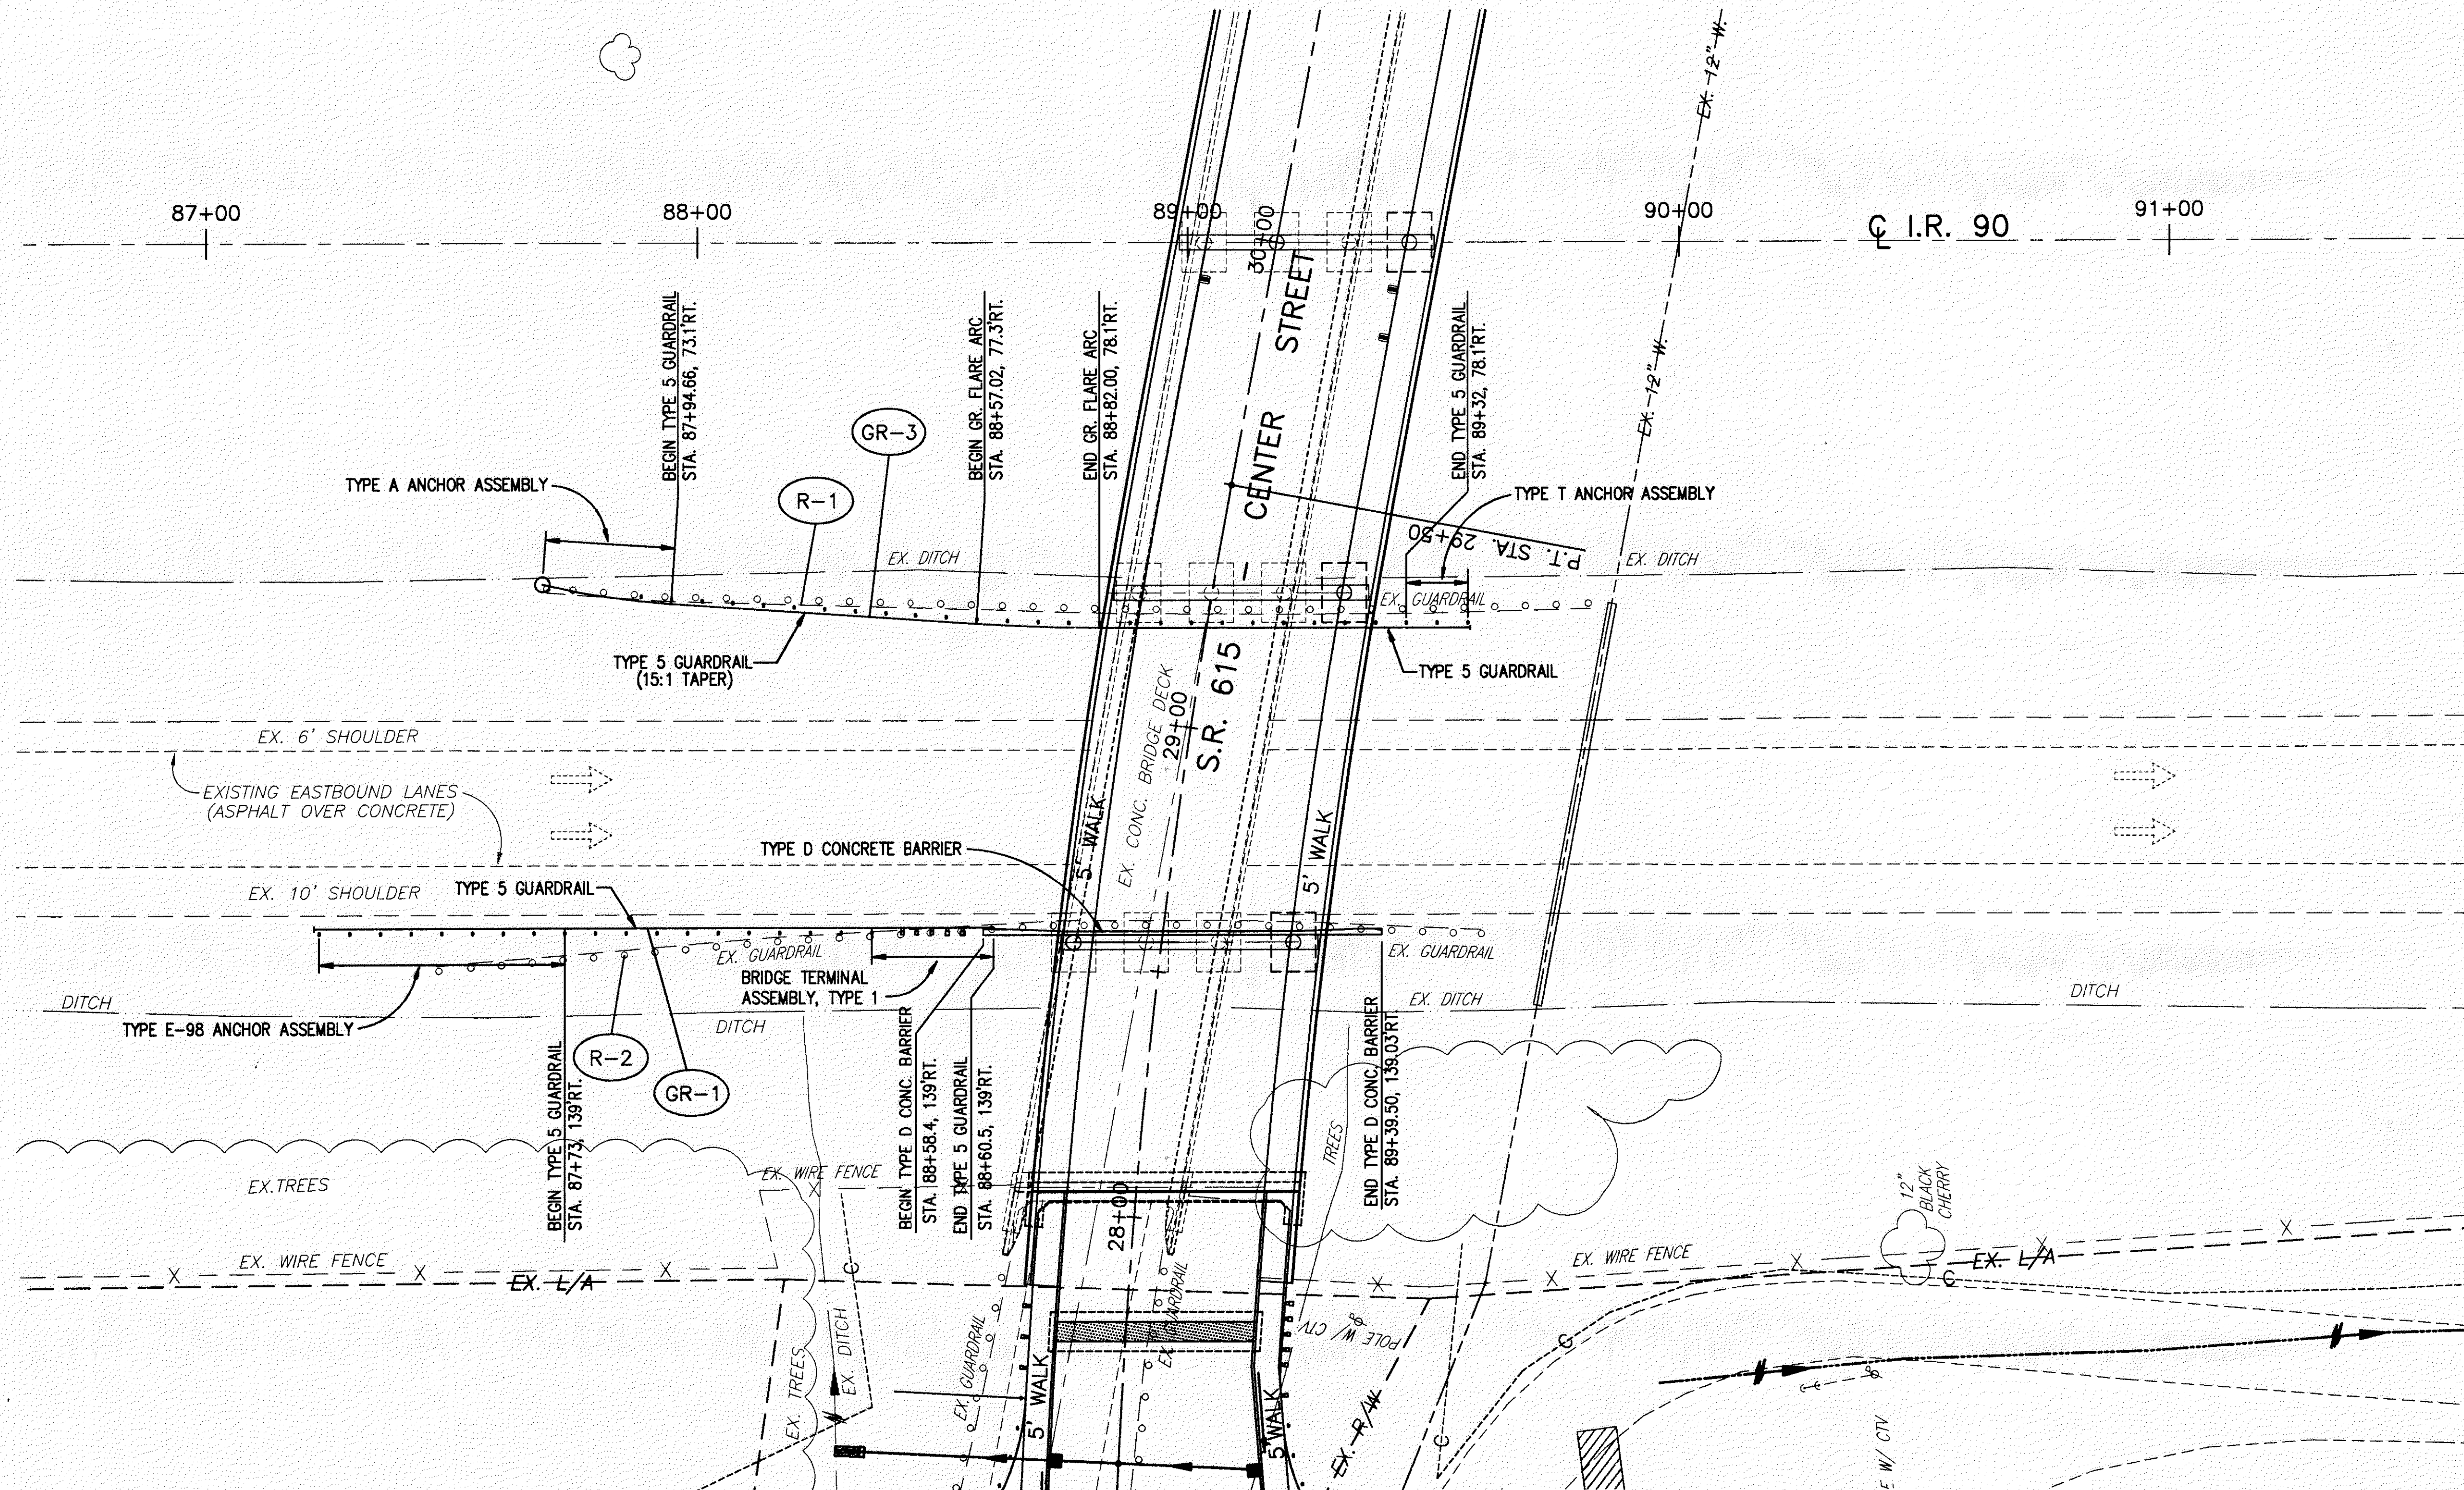

ROADWAY		
REF	LOCATION	LIN.FT.
R-1	STA. 87+69 TO STA. 89+82, RT.	213
R-2	STA. 87+47 TO STA. 89+60, RT.	213
TOTALS		426

202		
GUARDRAIL REMOVED		

CALCULATED
 PLW
 CHECKED
 WDB

20 10 0
 SCALE IN FEET

IR90 - EASTBOUND LANES GUARDRAIL REPLACEMENT
 IR90 - STA. 86+50 TO STA. 91+50