


H:\CT\97125\SDSK\7125\_90W.DWG - PLOT SCALE = 1 : 1

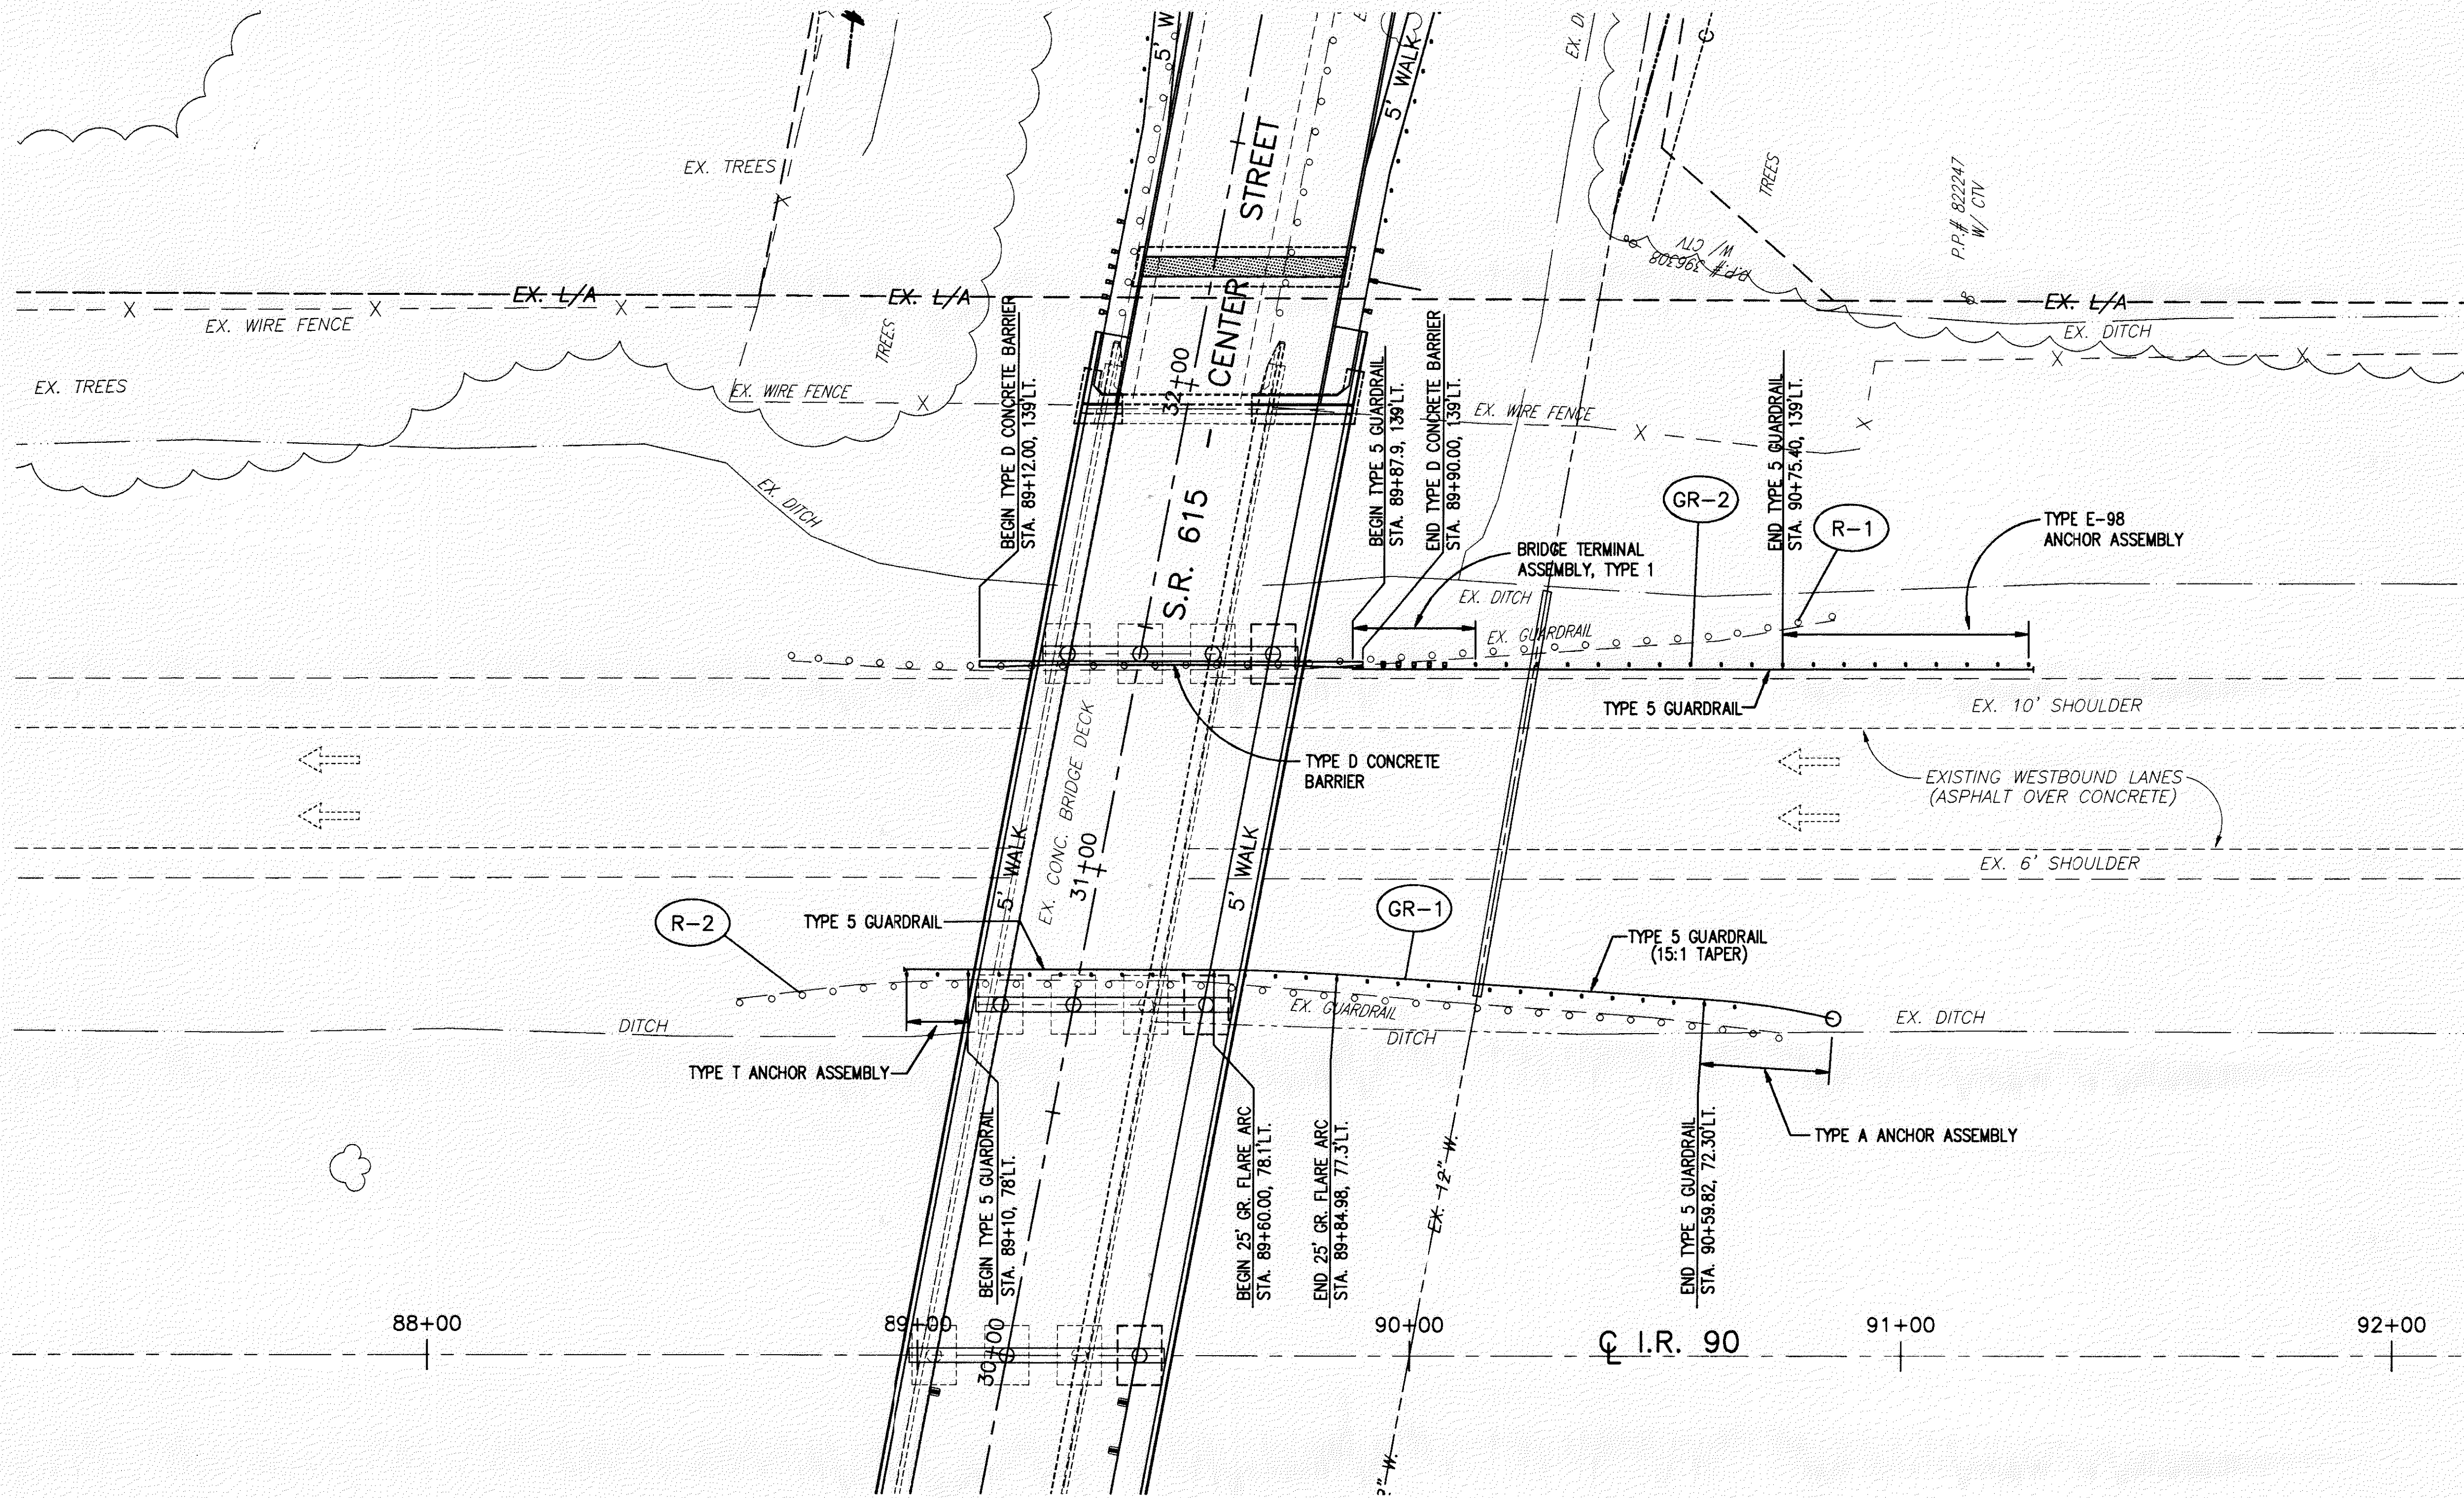

ROADWAY		
REF	LOCATION	LIN. FT.
R-1	STA. 88+74 TO STA. 90+86, LT.	212
R-2	STA. 88+63 TO STA. 90+75, LT.	212
TOTALS		424

GUARDRAIL REMOVED	202
-------------------	-----

LAK-IR90/SR615-9.26/1.51

IR90 - WESTBOUND LANES GUARDRAIL REPLACEMENT  
IR90 - STA. 87+50 TO STA. 92+00

CALCULATED: PLW  
 CHECKED: WDB  
 SCALE IN FEET  
 0 10 20