


H:\CT\97125\SDSK\615007.DWG

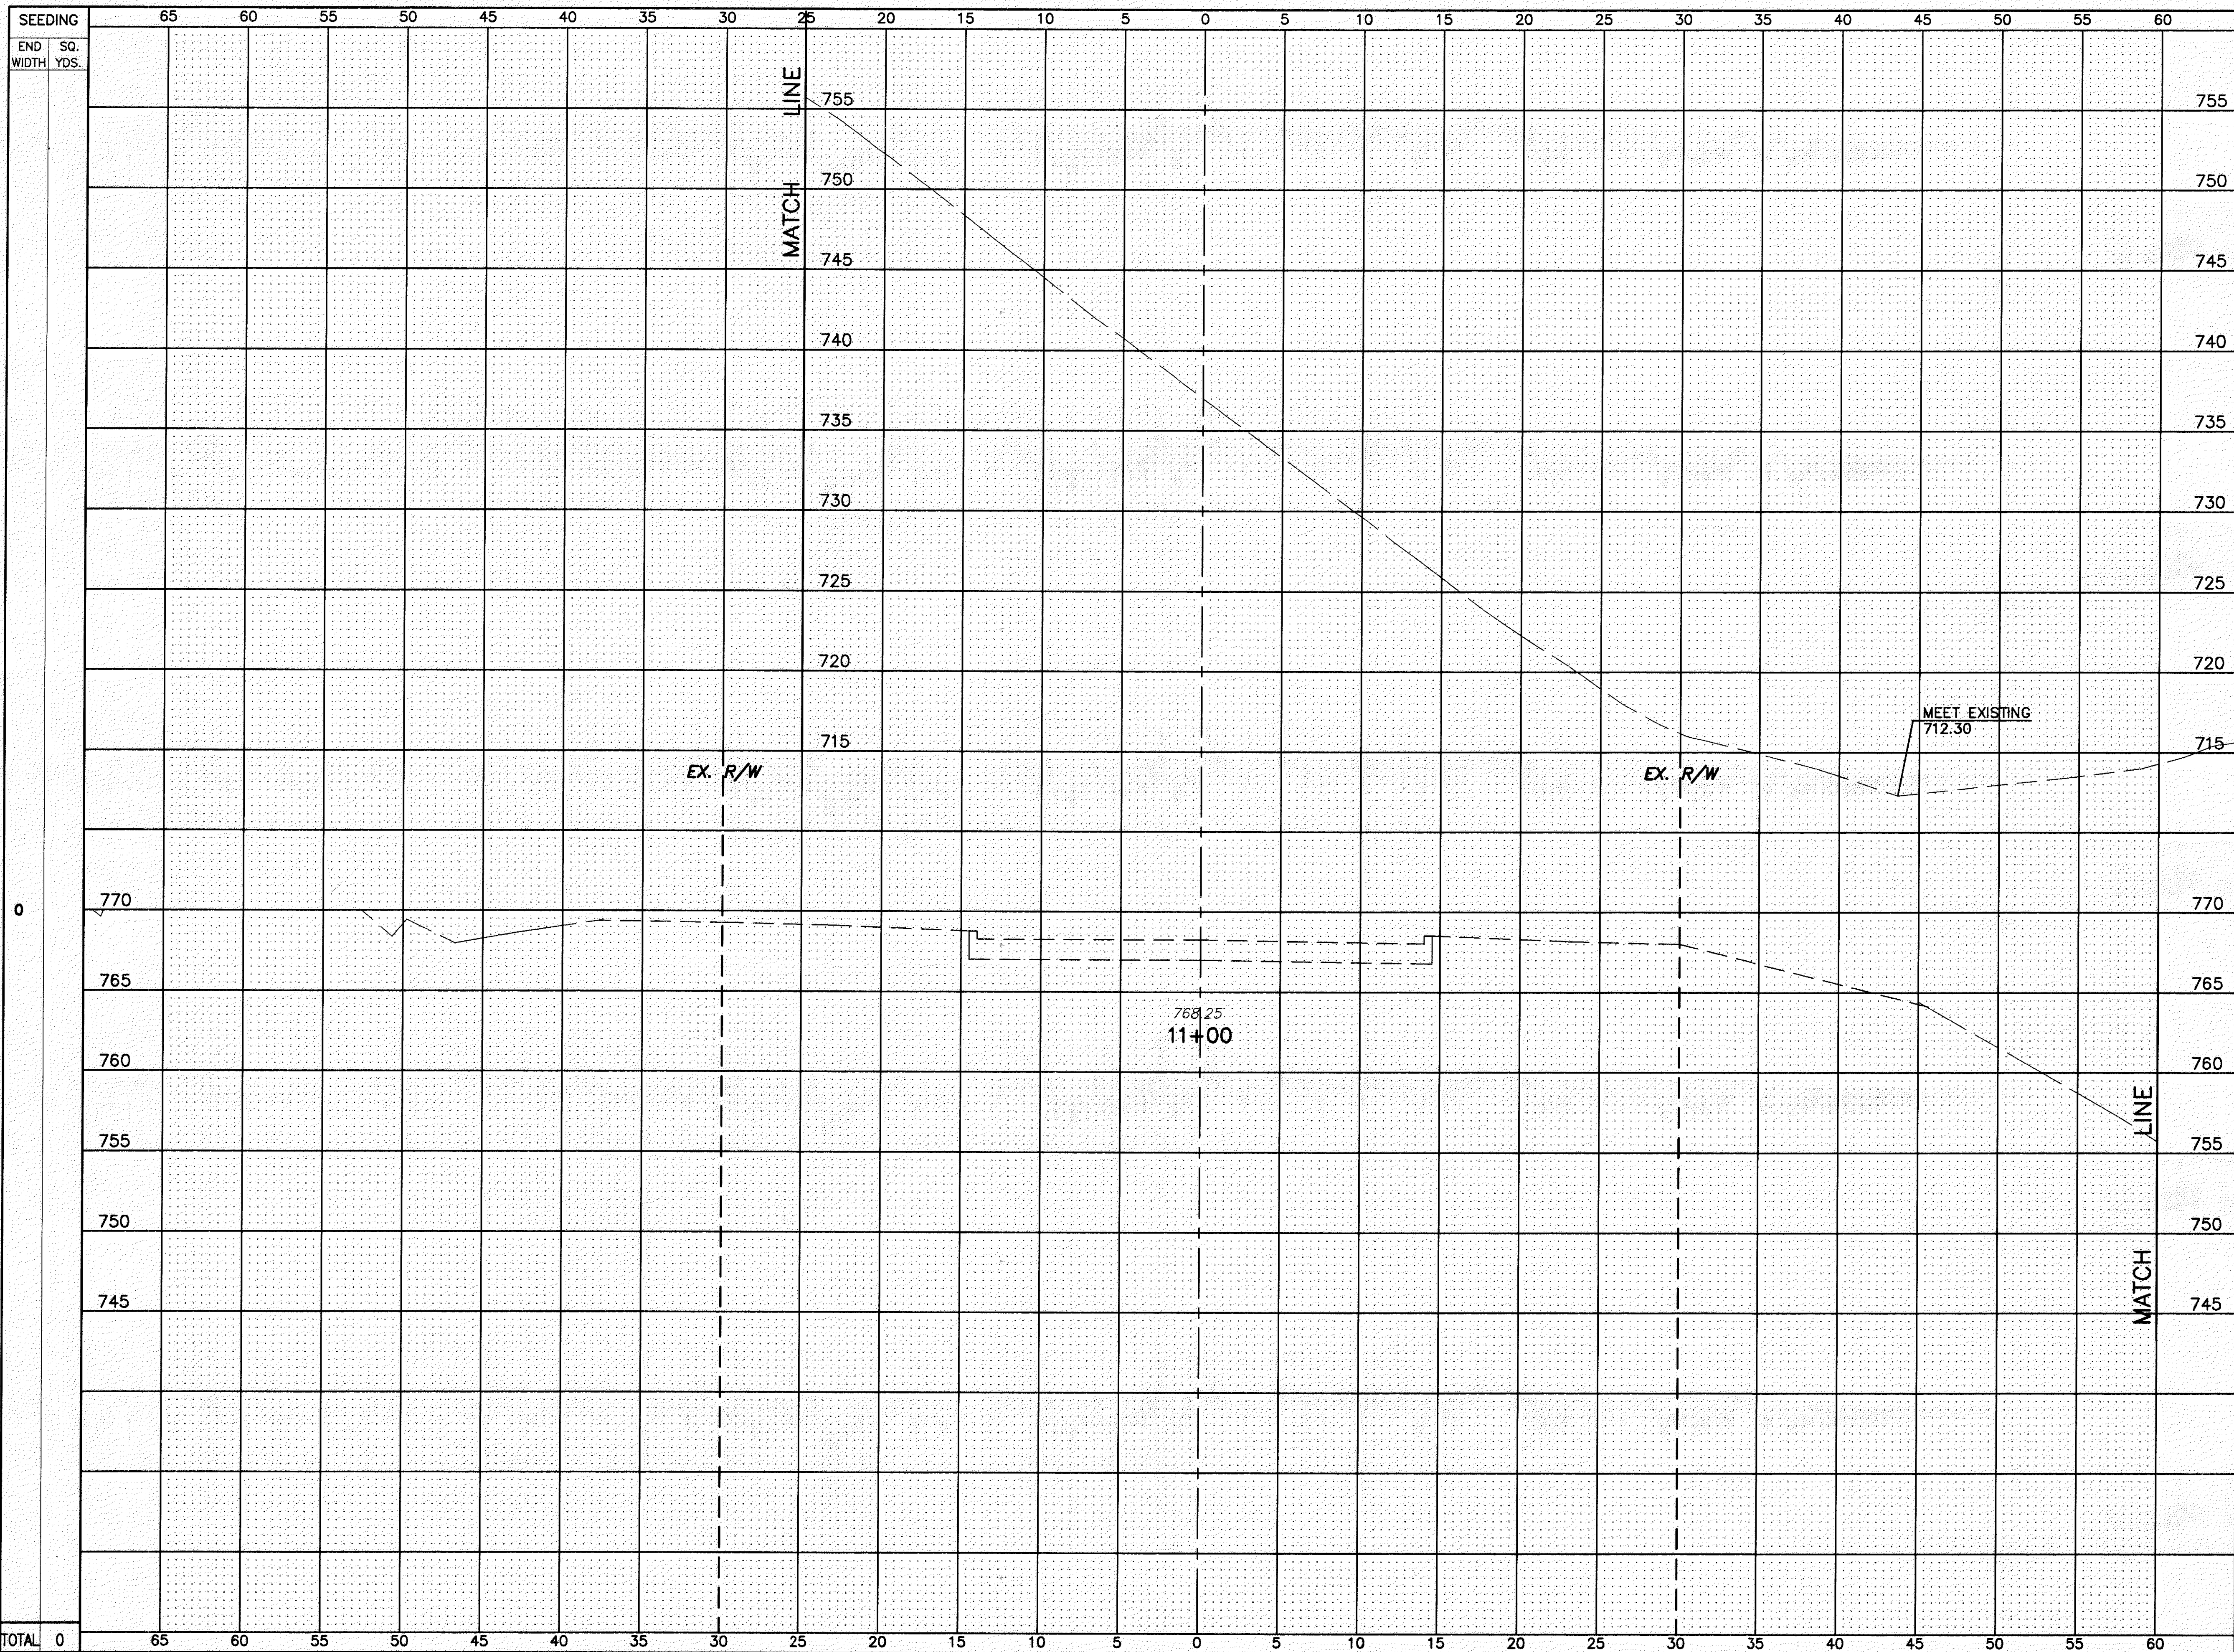

SEEDING	END AREA		VOLUME	
	CUT	FILL	CUT	FILL
0	0	0	0	0
TOTAL	0	0	0	0

CALCULATED J.A.S.  
 CHECKED M.L.M.  
 S.R. 615 - CROSS SECTIONS  
 STA. 11+00  
 LAKE COUNTY  
 LAK-IR90/SR615-9.26/1.51  
 97  
 393