



H:\CT\97125\SDSK\84125702.DWG - PLOT SCALE = 1 : 1

MATCH LINE - STA. 152+00

MATCH LINE - STA. 156+00

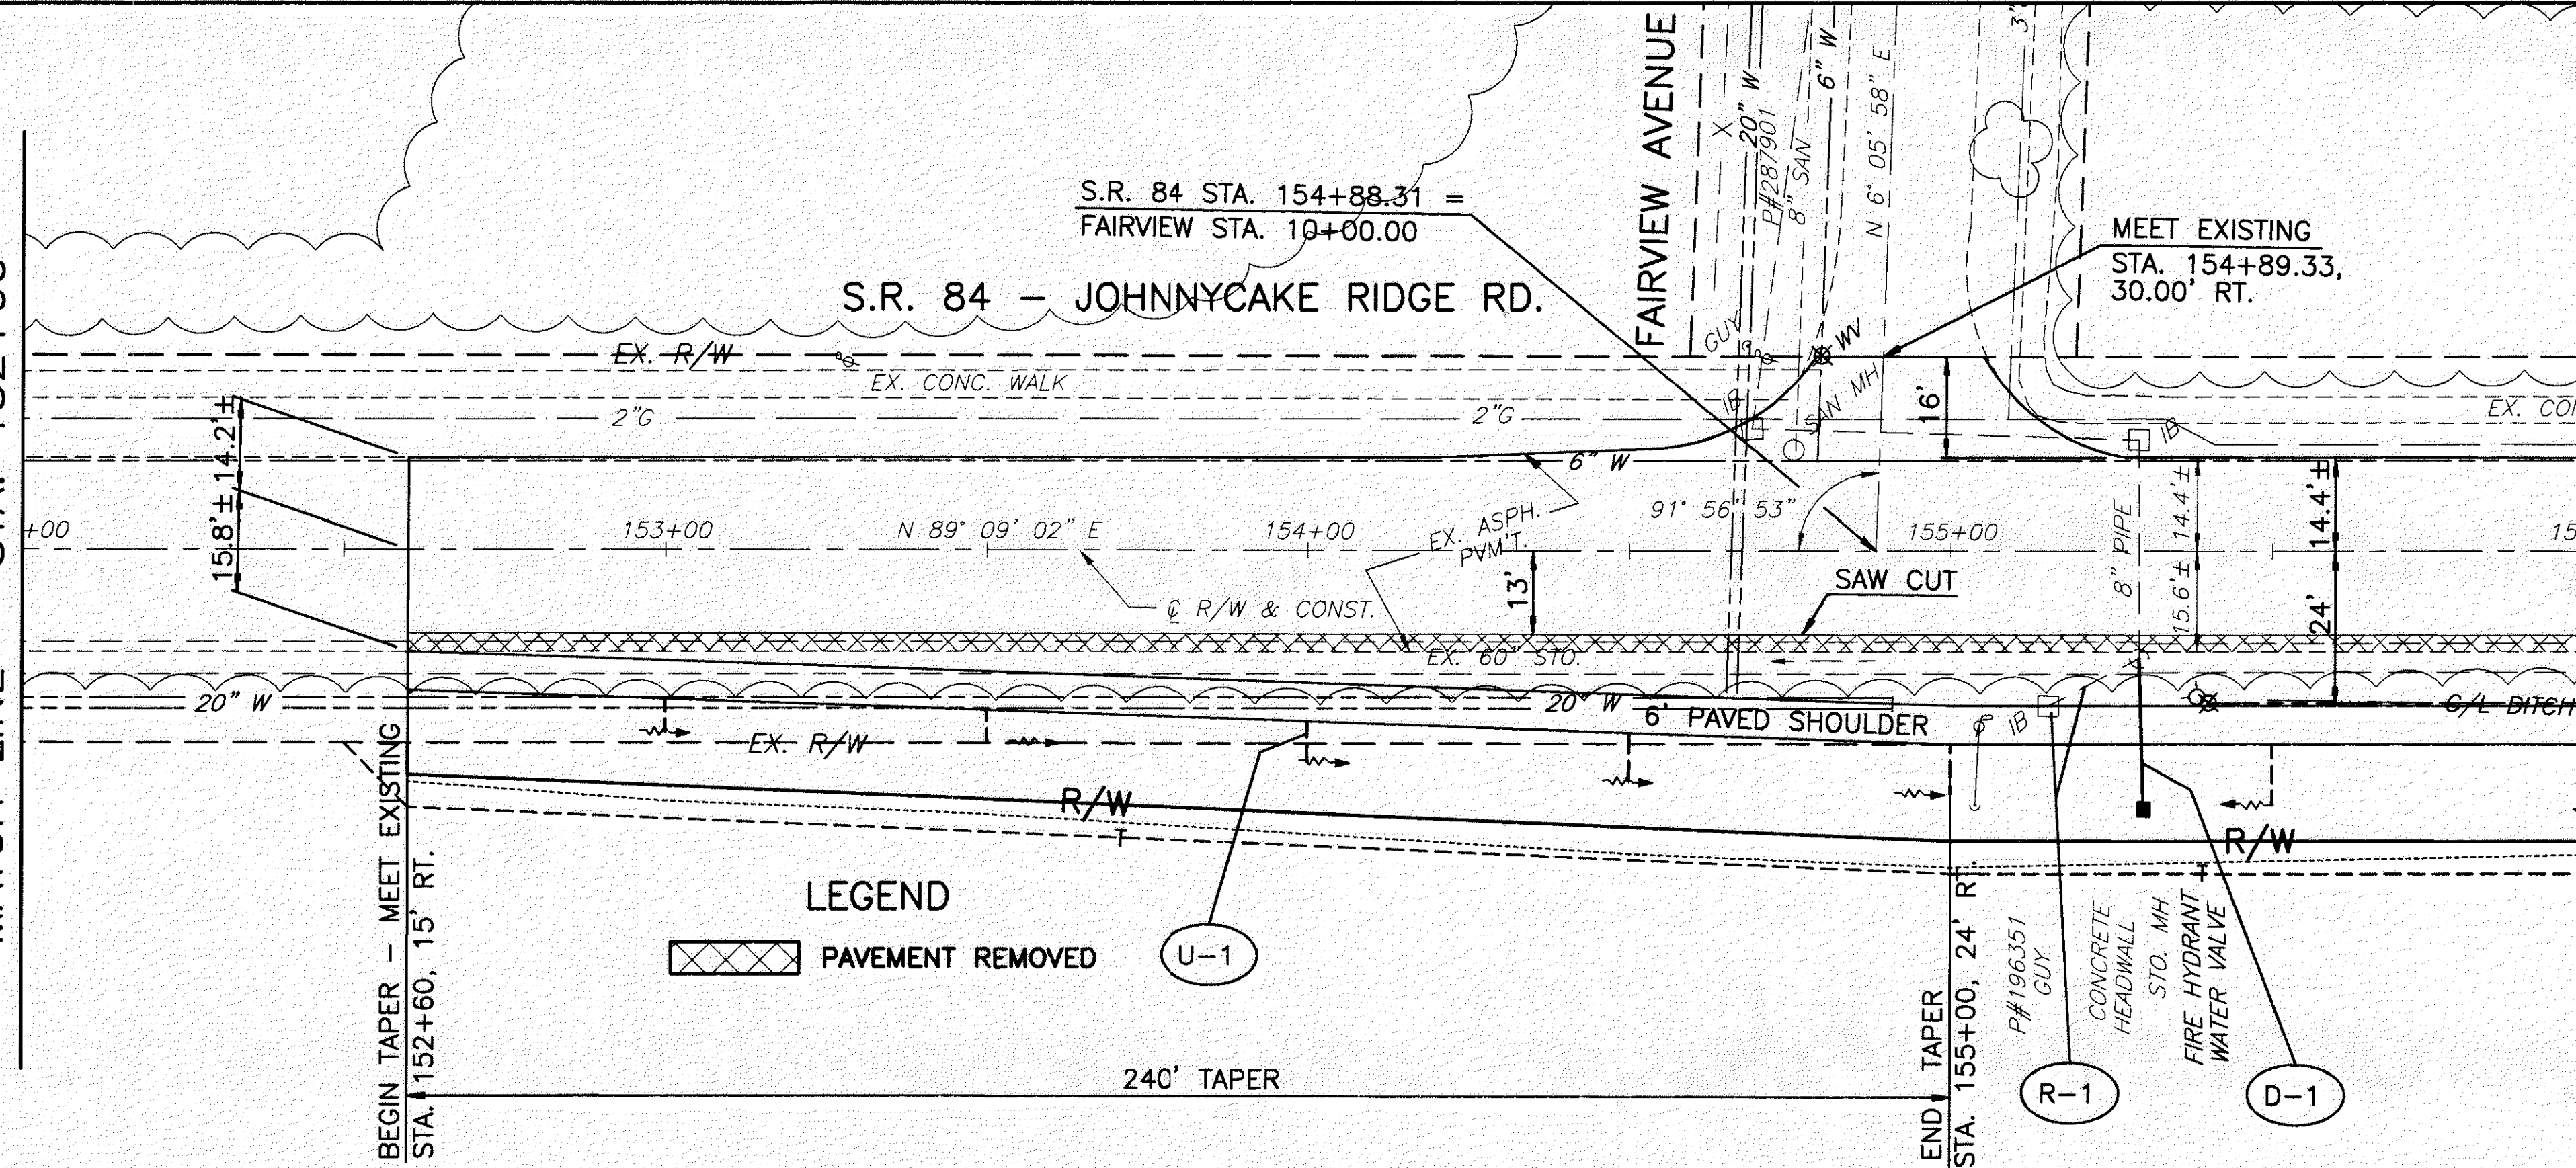

FOR TYPICAL SECTIONS, SEE SHEETS 5 THRU 15  
 FOR CROSS SECTIONS AND PIPE PROFILES, SEE SHEETS 151 THRU 161  
 FOR INTERSECTION DETAILS, SEE SHEETS 255 THRU 262  
 FOR SIGNING AND PAVEMENT MARKING PLAN, SEE SHEETS 299 THRU 307

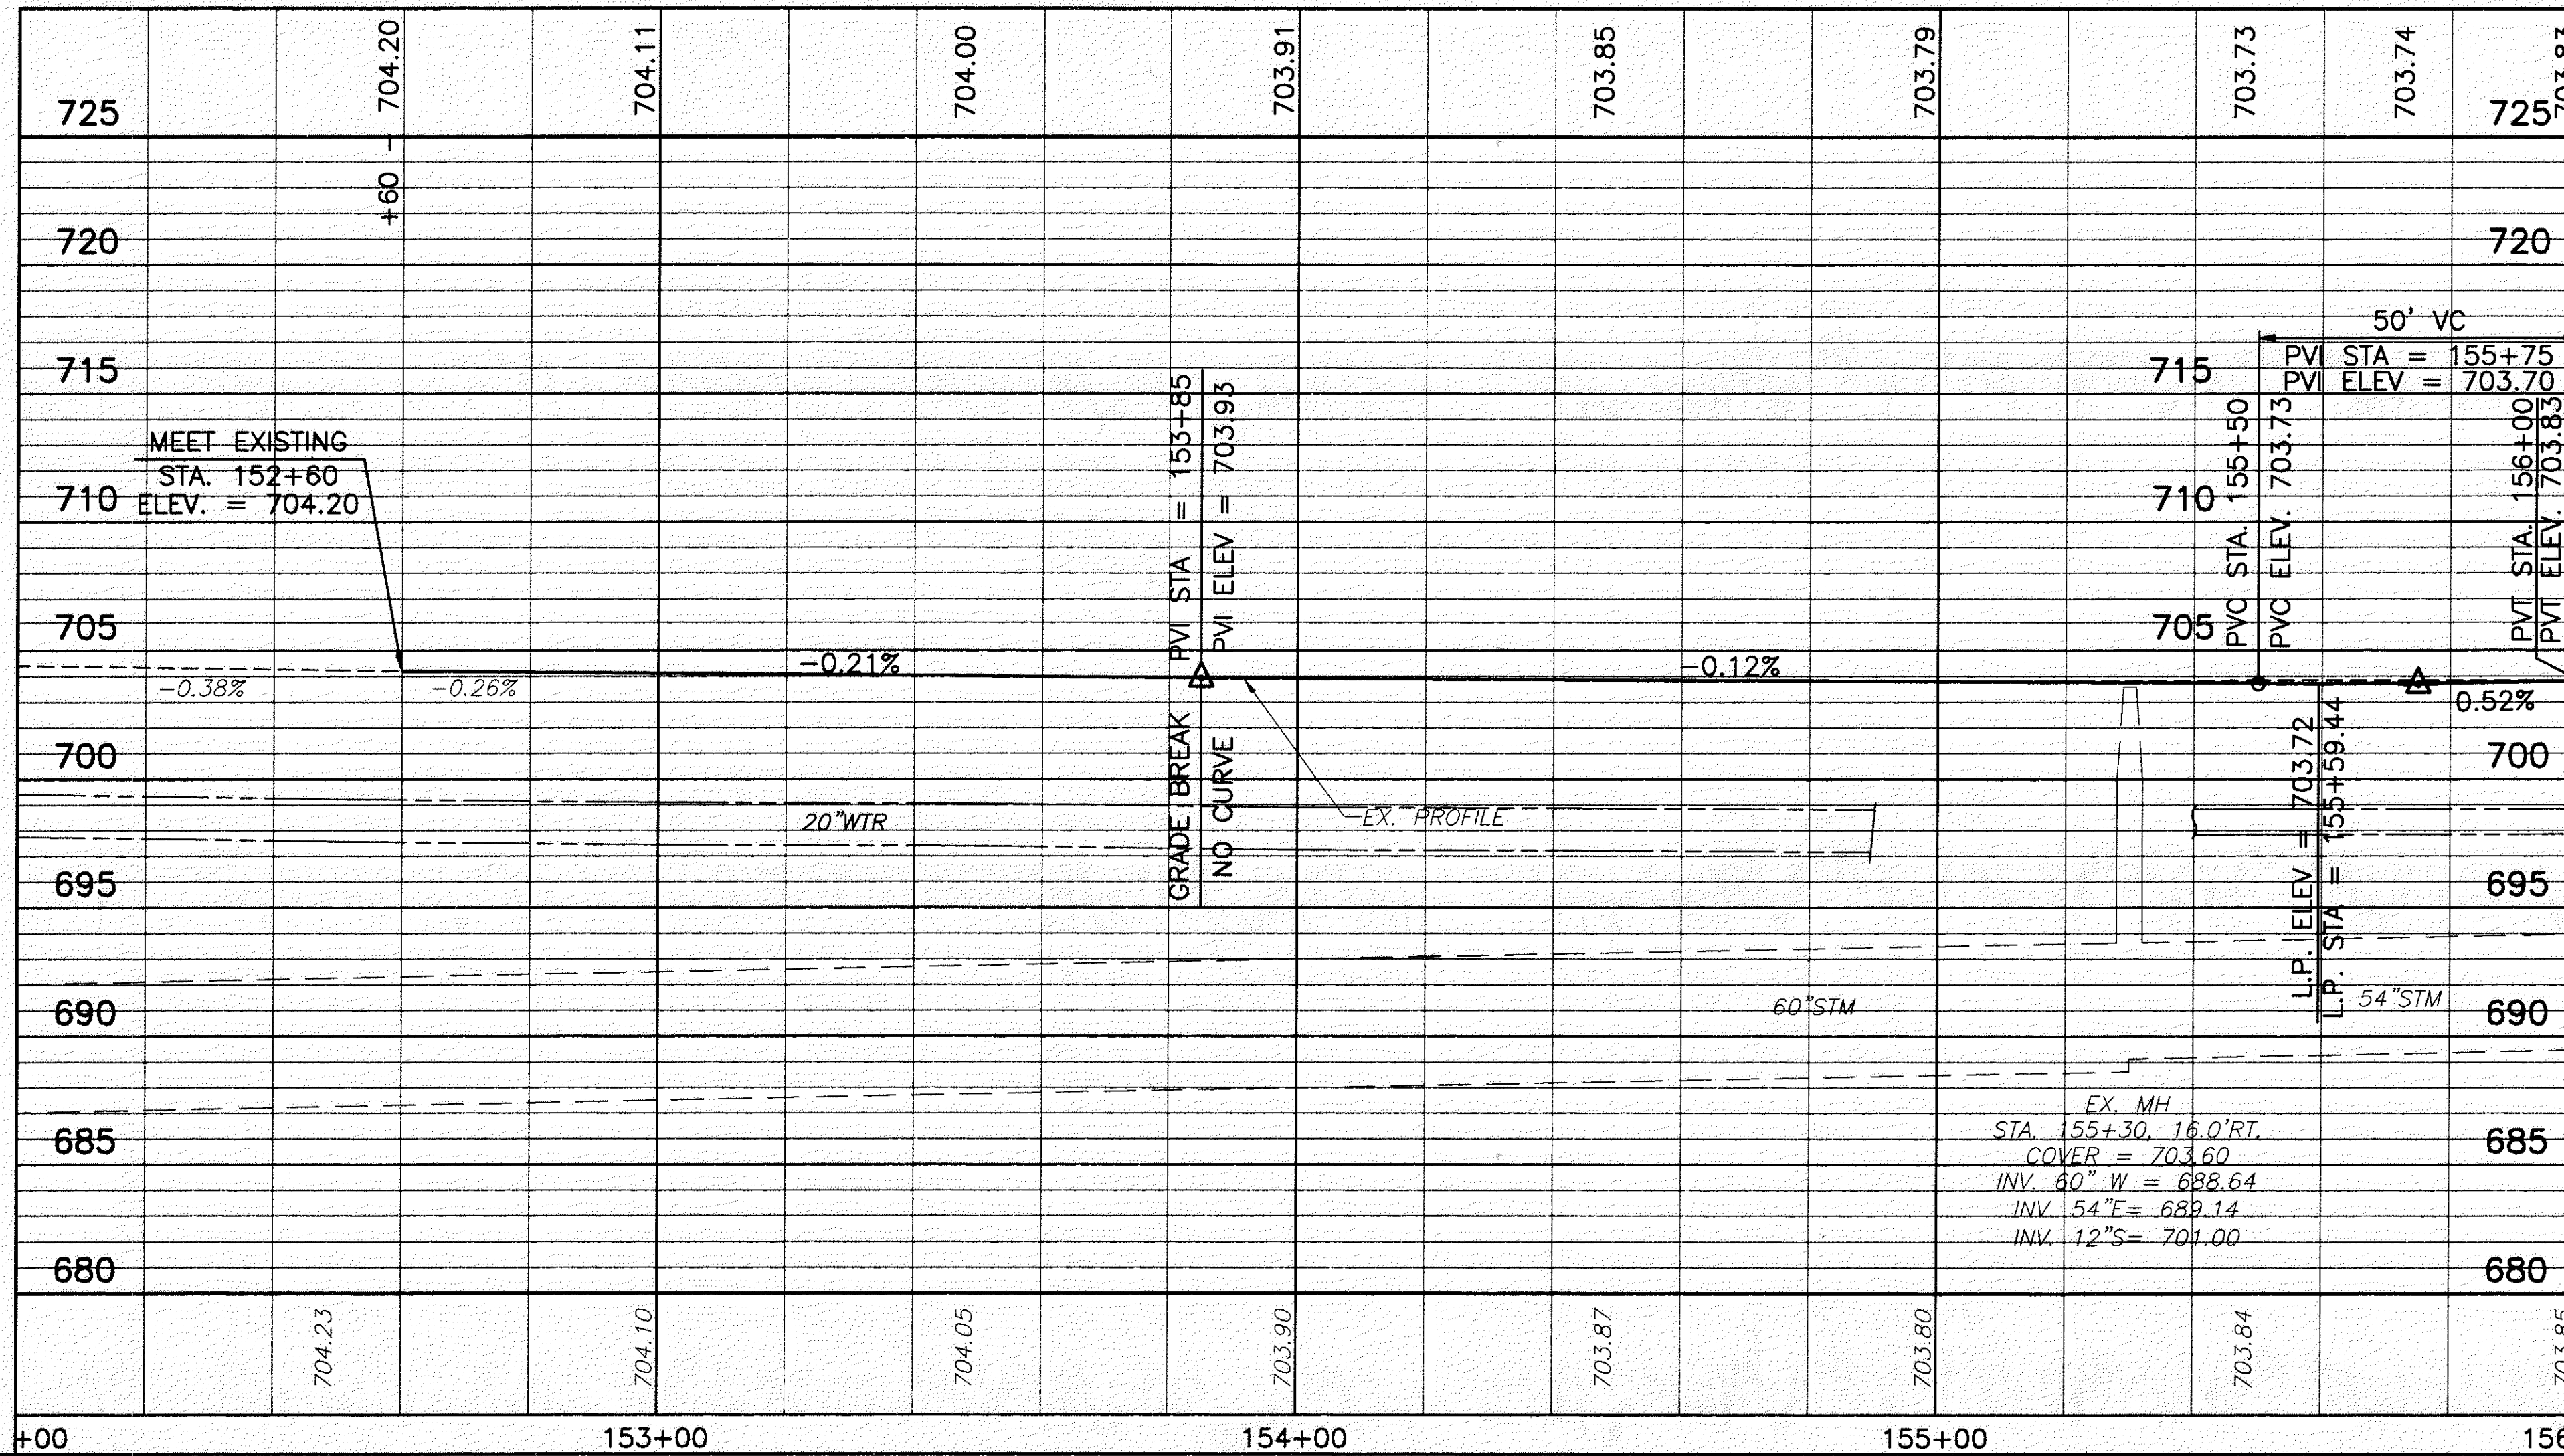

NO.	DESCRIPTION	UNITS	QUANTITY
604	MANHOLE ADJUSTED TO GRADE	EACH	1
604	CATCH BASIN NO. 2-2B, AS PER PLAN	EACH	1
603	15" CONDUIT, TYPE B, AS PER PLAN	LN.FT.	24
<b>TOTALS</b>			<b>24</b>

ROADWAY		DRAINAGE	
REF.	LOCATION	UNITS	QUANTITY
R-1	STA. 155+15 TO STA. 155+30, RT.	EACH	1
D-1	STA. 155+30, 16' RT. TO 40' RT.	LN.FT.	24
<b>TOTALS</b>			<b>24</b>

NO.	DESCRIPTION	UNITS	QUANTITY
202	PIPE REMOVED, 24" & UNDER	LN.FT.	18
202	INLET BASIN, REMOVED	EACH	1
<b>TOTALS</b>			<b>19</b>

ROADWAY		DRAINAGE	
REF.	LOCATION	UNITS	QUANTITY
R-1	STA. 155+15 TO STA. 155+30, RT.	EACH	1
<b>TOTALS</b>			<b>1</b>



S.R. 84  
 PLAN AND PROFILE STA. 152+00 TO STA. 156+00

LAK-IR90/SR615-9.26/1.51  
 146  
 393