



H:\CT\97125\SDSK\84125703.DWG - PLOT SCALE = 1 : 1

MATCH LINE - STA. 156+00

MATCH LINE - STA. 160+00

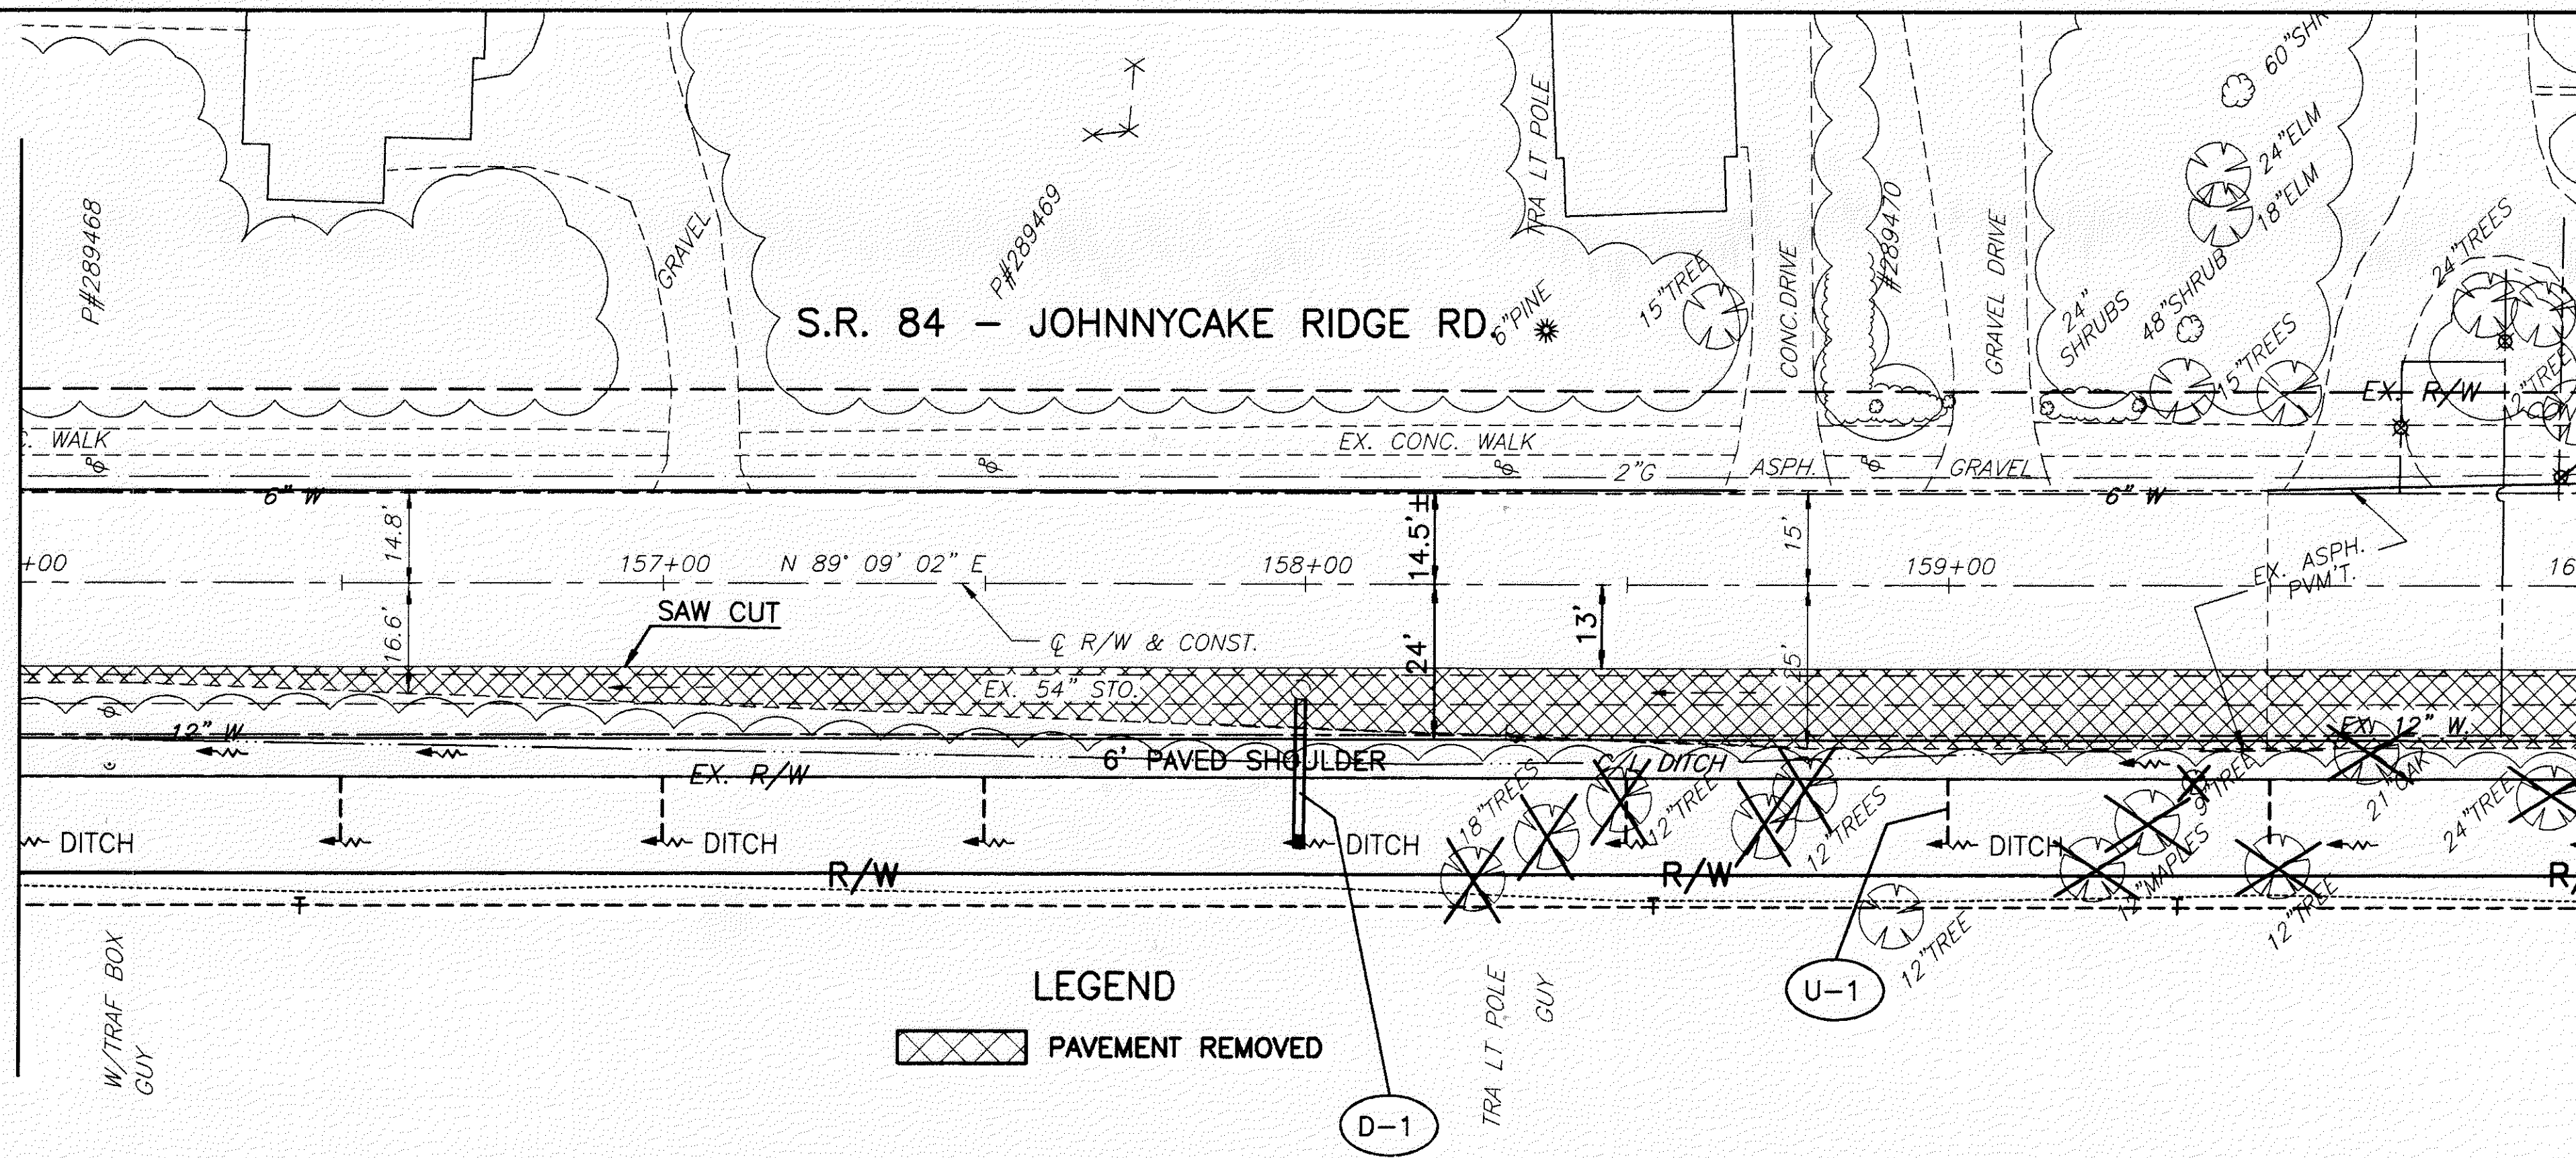


LEGEND
 PAVEMENT REMOVED

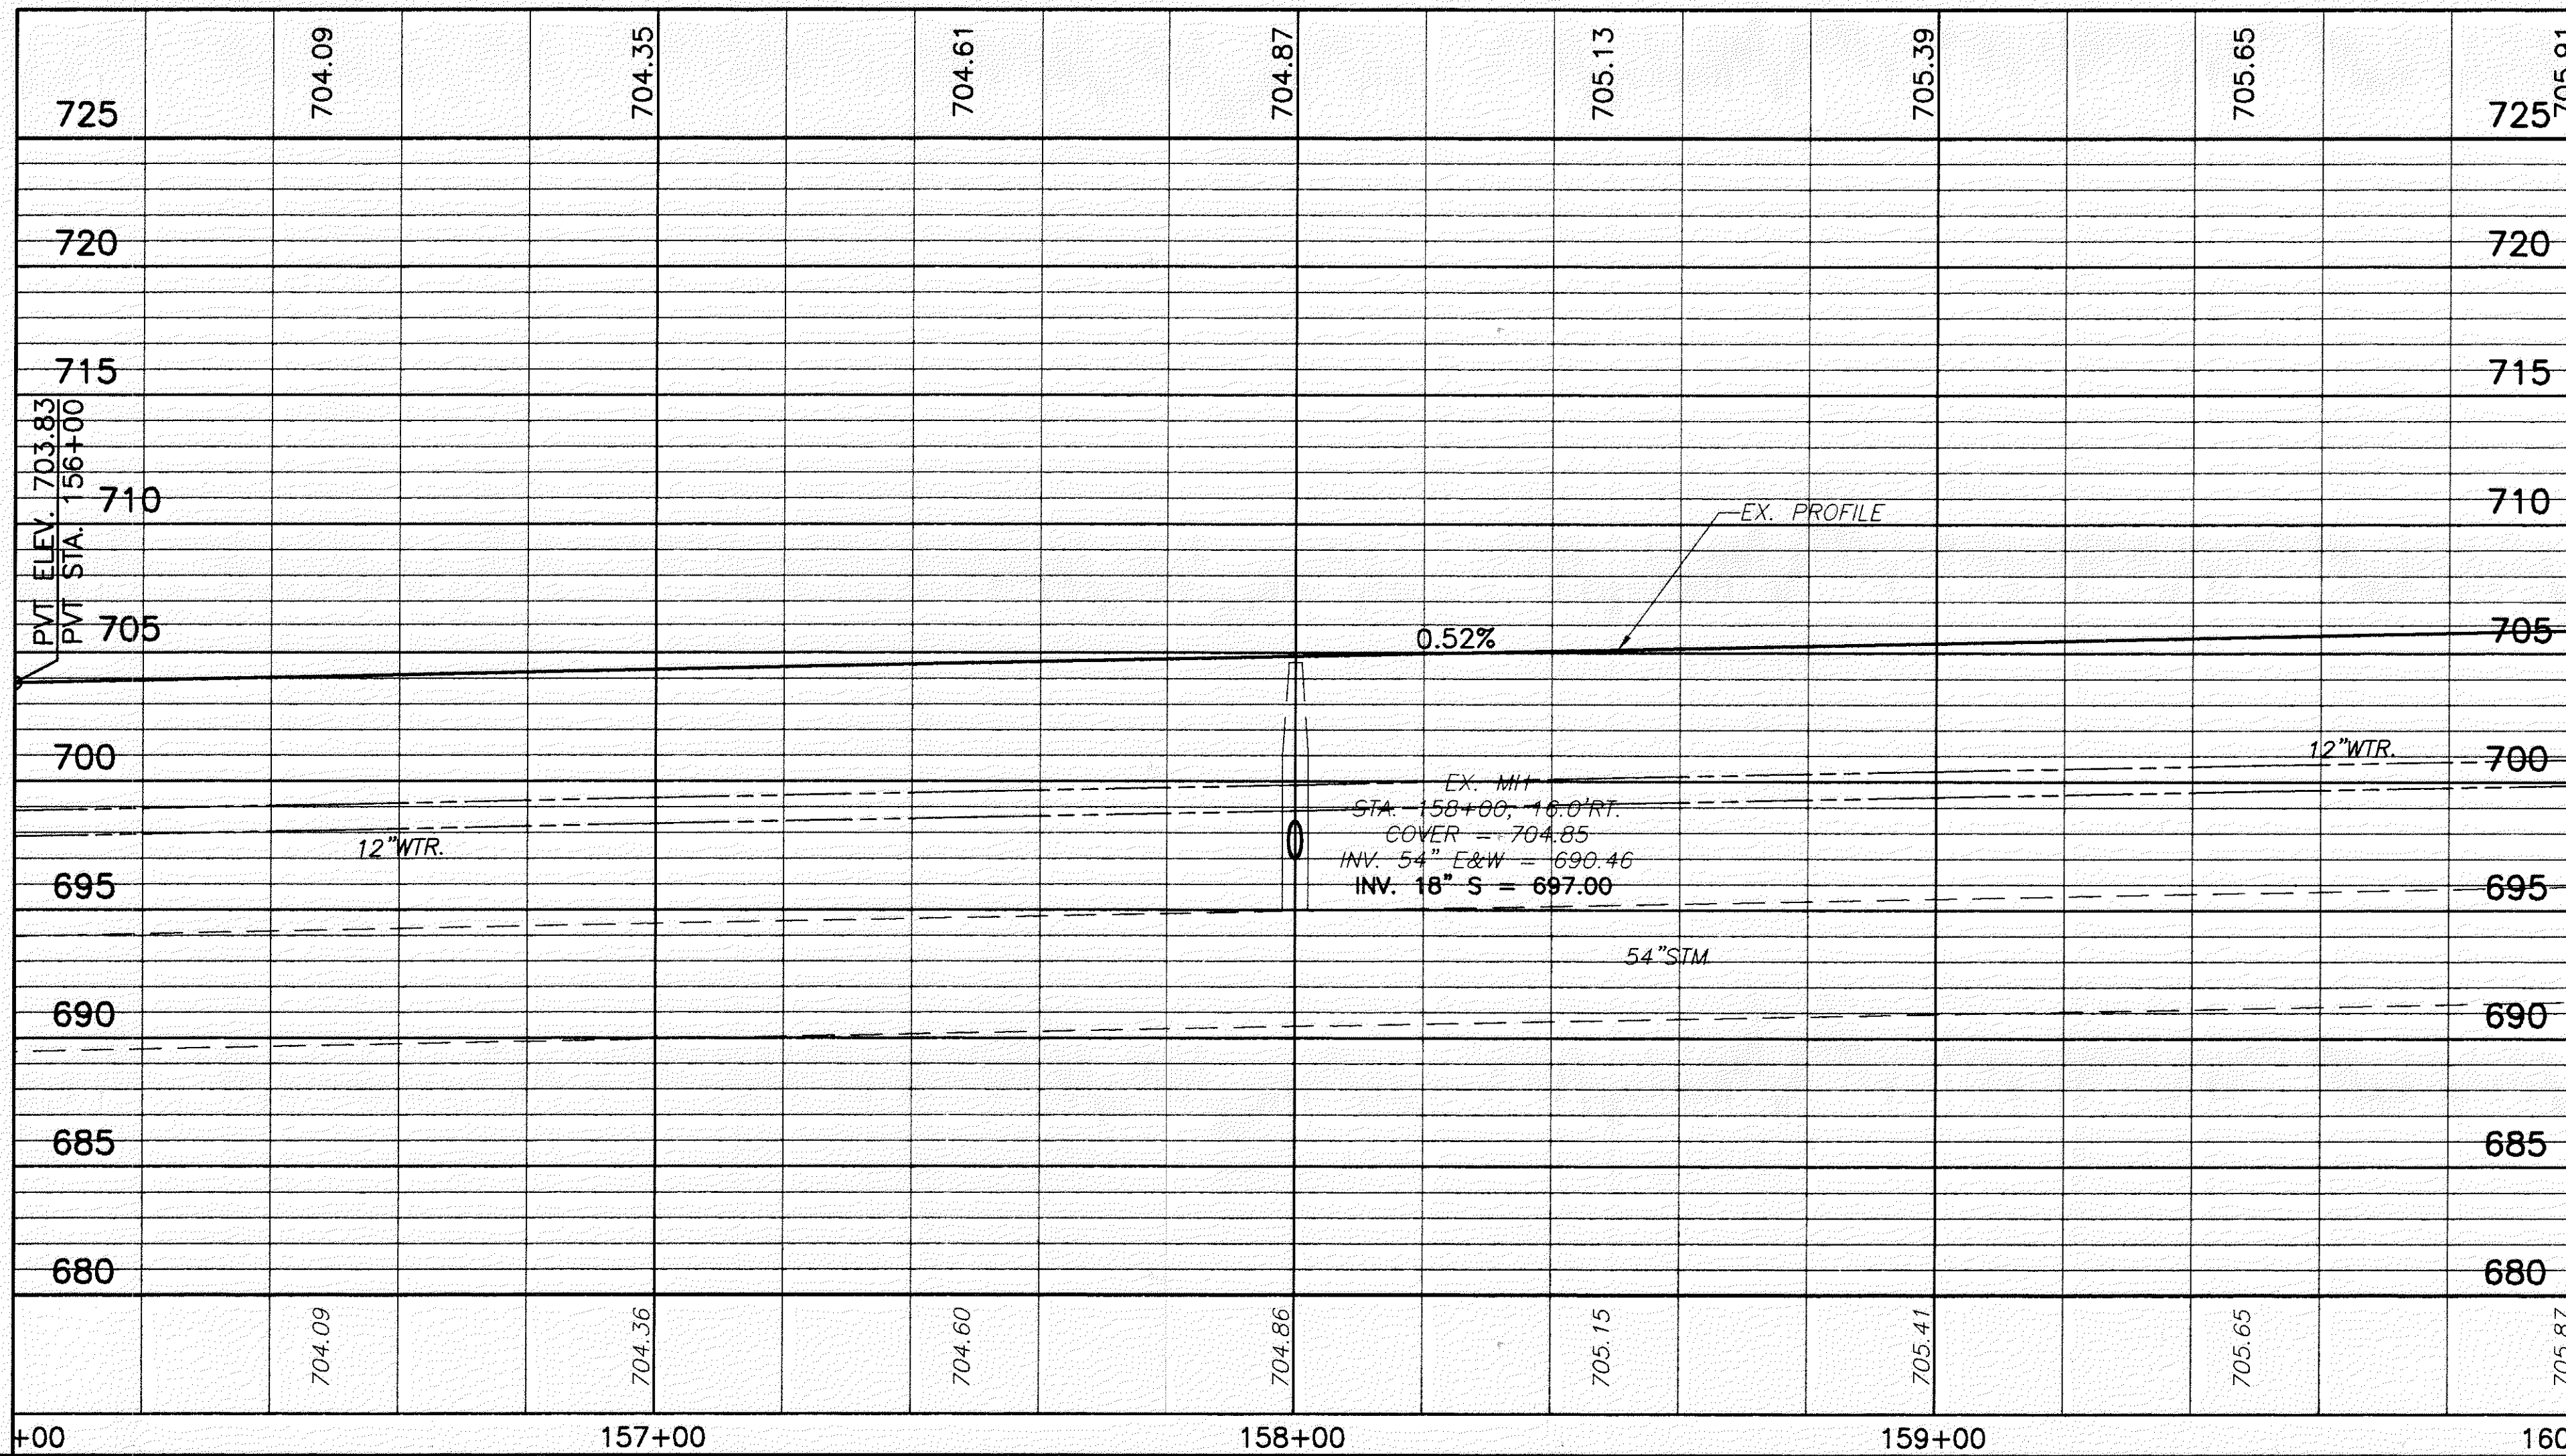

604	CATCH BASIN NO. 2-2B, AS PER PLAN	EACH	1	1
604	MANHOLE ADJUSTED TO GRADE	EACH	1	1
603	18" CONDUIT, TYPE B, AS PER PLAN	LNFT.	23	23
TOTALS			23	1

DRAINAGE	
REF	LOCATION
D-1	STA. 158+00, 16' RT. TO 39' RT.
TOTALS	

FOR TYPICAL SECTIONS, SEE SHEETS 5 THRU 15
 FOR CROSS SECTIONS AND PIPE PROFILES, SEE SHEETS 151 THRU 161
 FOR INTERSECTION DETAILS, SEE SHEETS 255 THRU 262
 FOR SIGNING AND PAVEMENT MARKING PLAN, SEE SHEETS 299 THRU 307

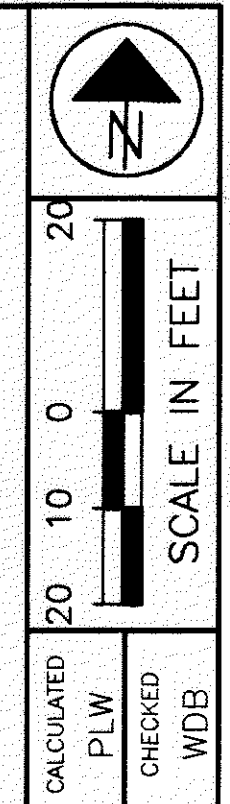

S.R. 84
 PLAN AND PROFILE STA. 156+00 TO STA. 160+00

LAK-IR90/SR615-9.26/1.51
 147
 393