



MATCH LINE - STA. 160+00

MATCH LINE - STA. 164+00

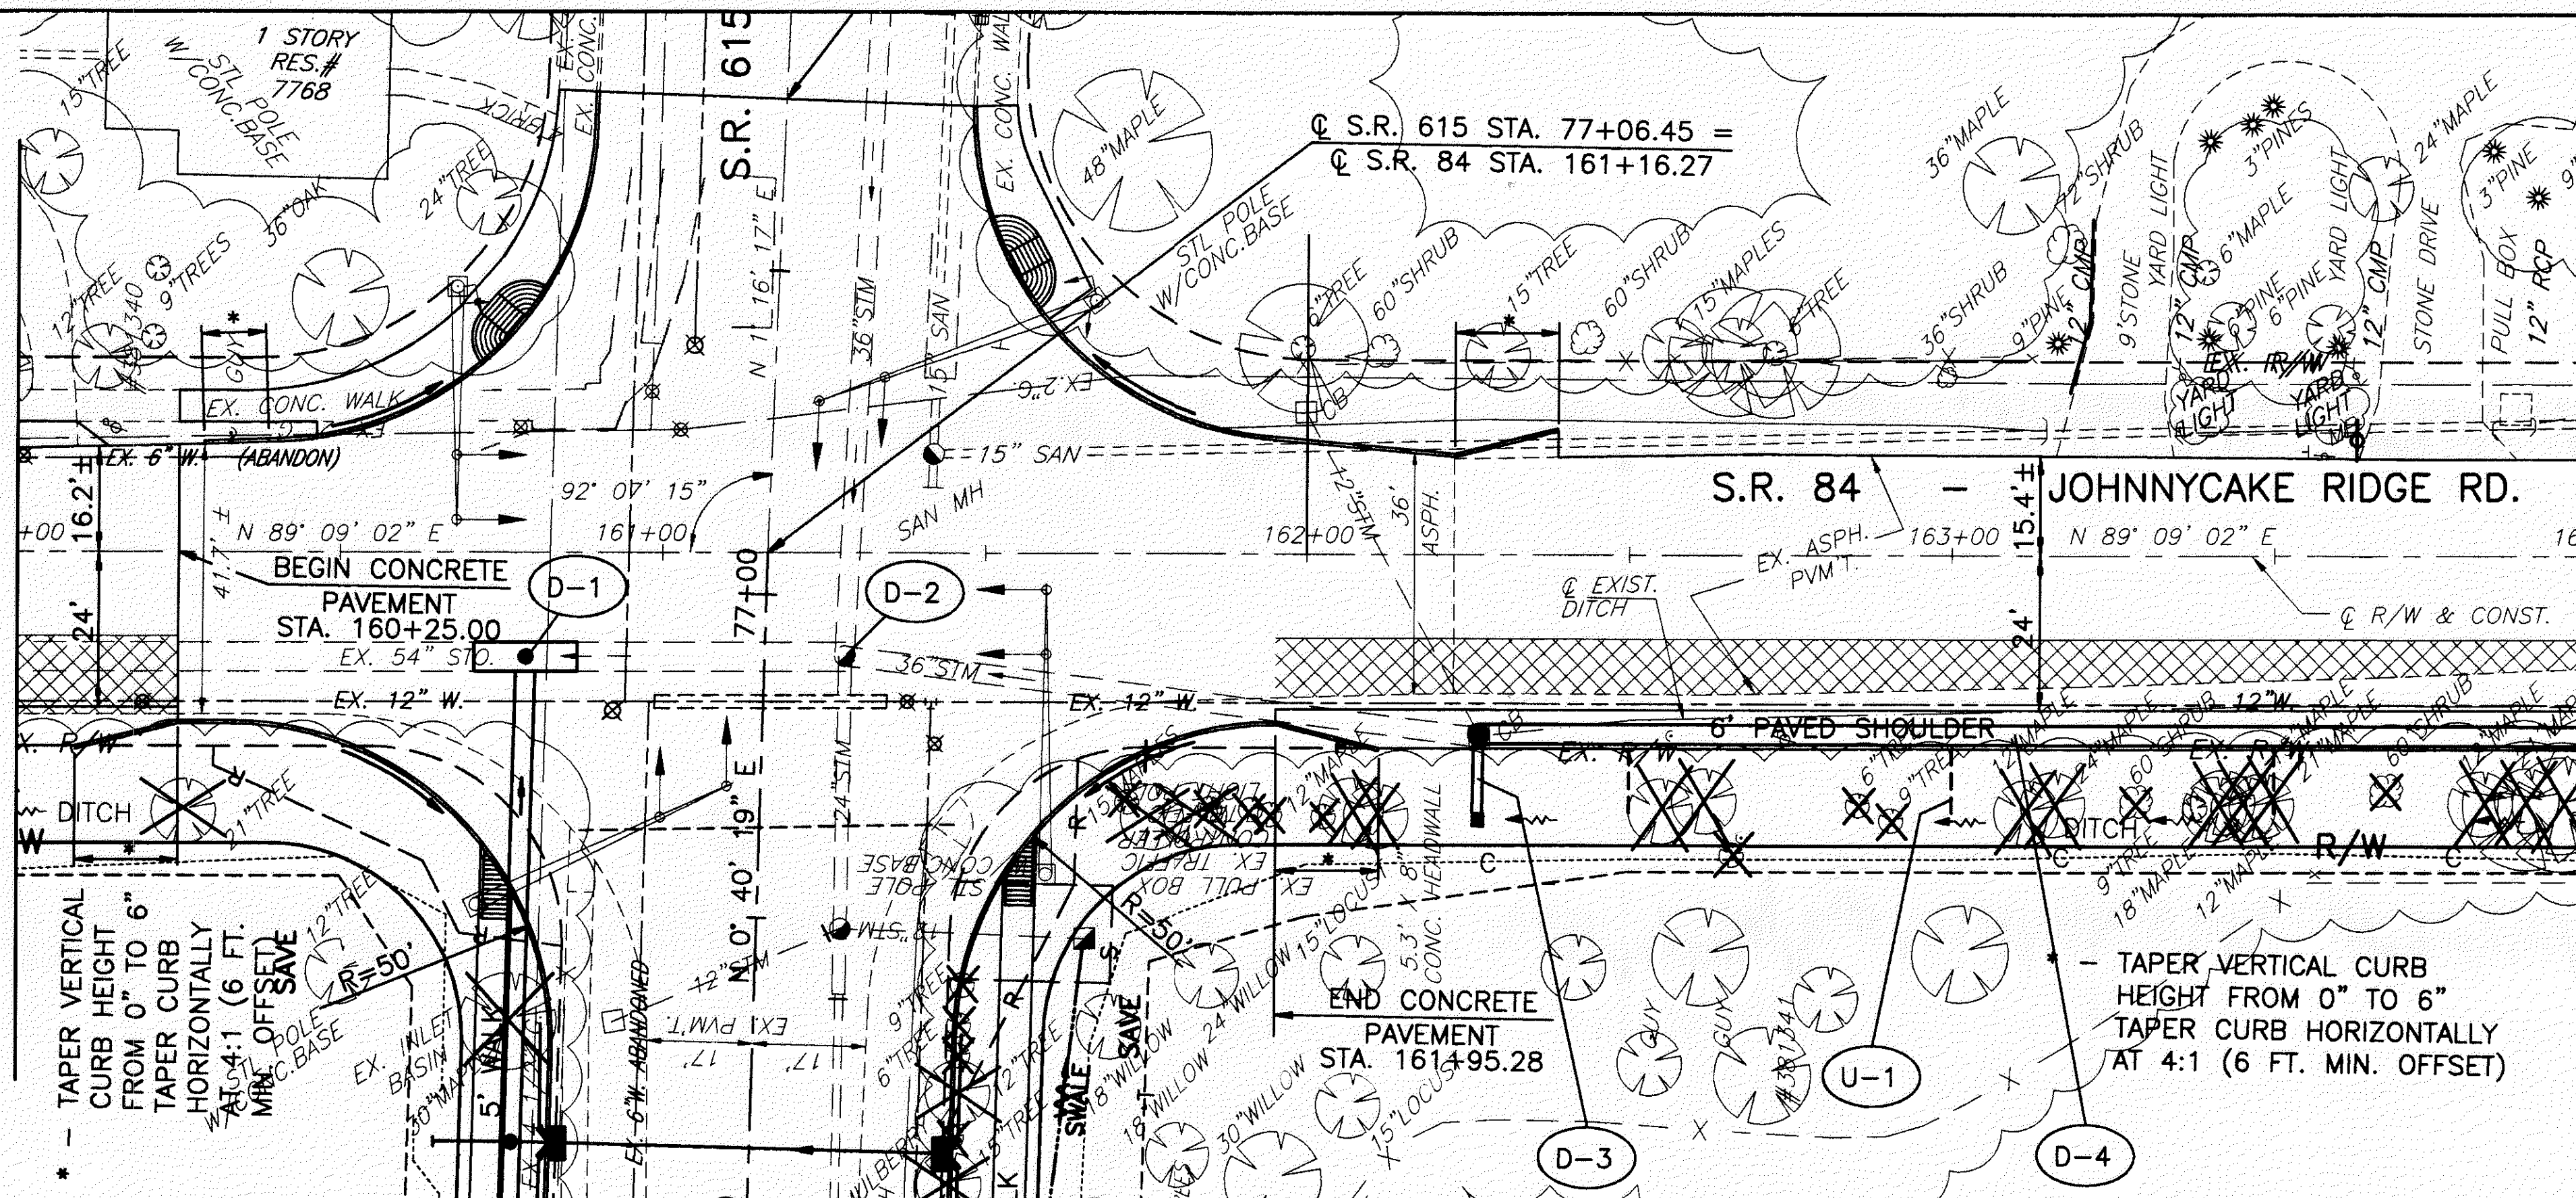


LEGEND

PAVEMENT REMOVED

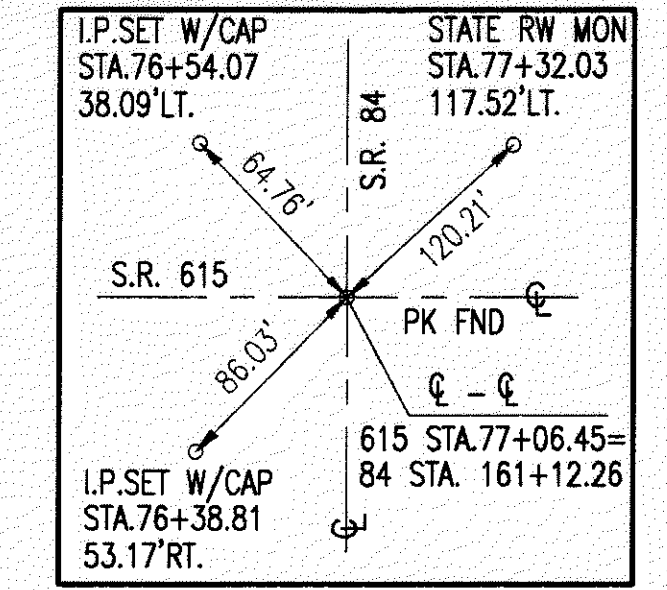

SWTIE#11

FOR TYPICAL SECTIONS, SEE SHEETS 5 THRU 15
 FOR CROSS SECTIONS AND PIPE PROFILES, SEE SHEETS 151 THRU 161
 FOR INTERSECTION DETAILS, SEE SHEETS 255 THRU 262
 FOR SIGNING AND PAVEMENT MARKING PLAN, SEE SHEETS 299 THRU 307

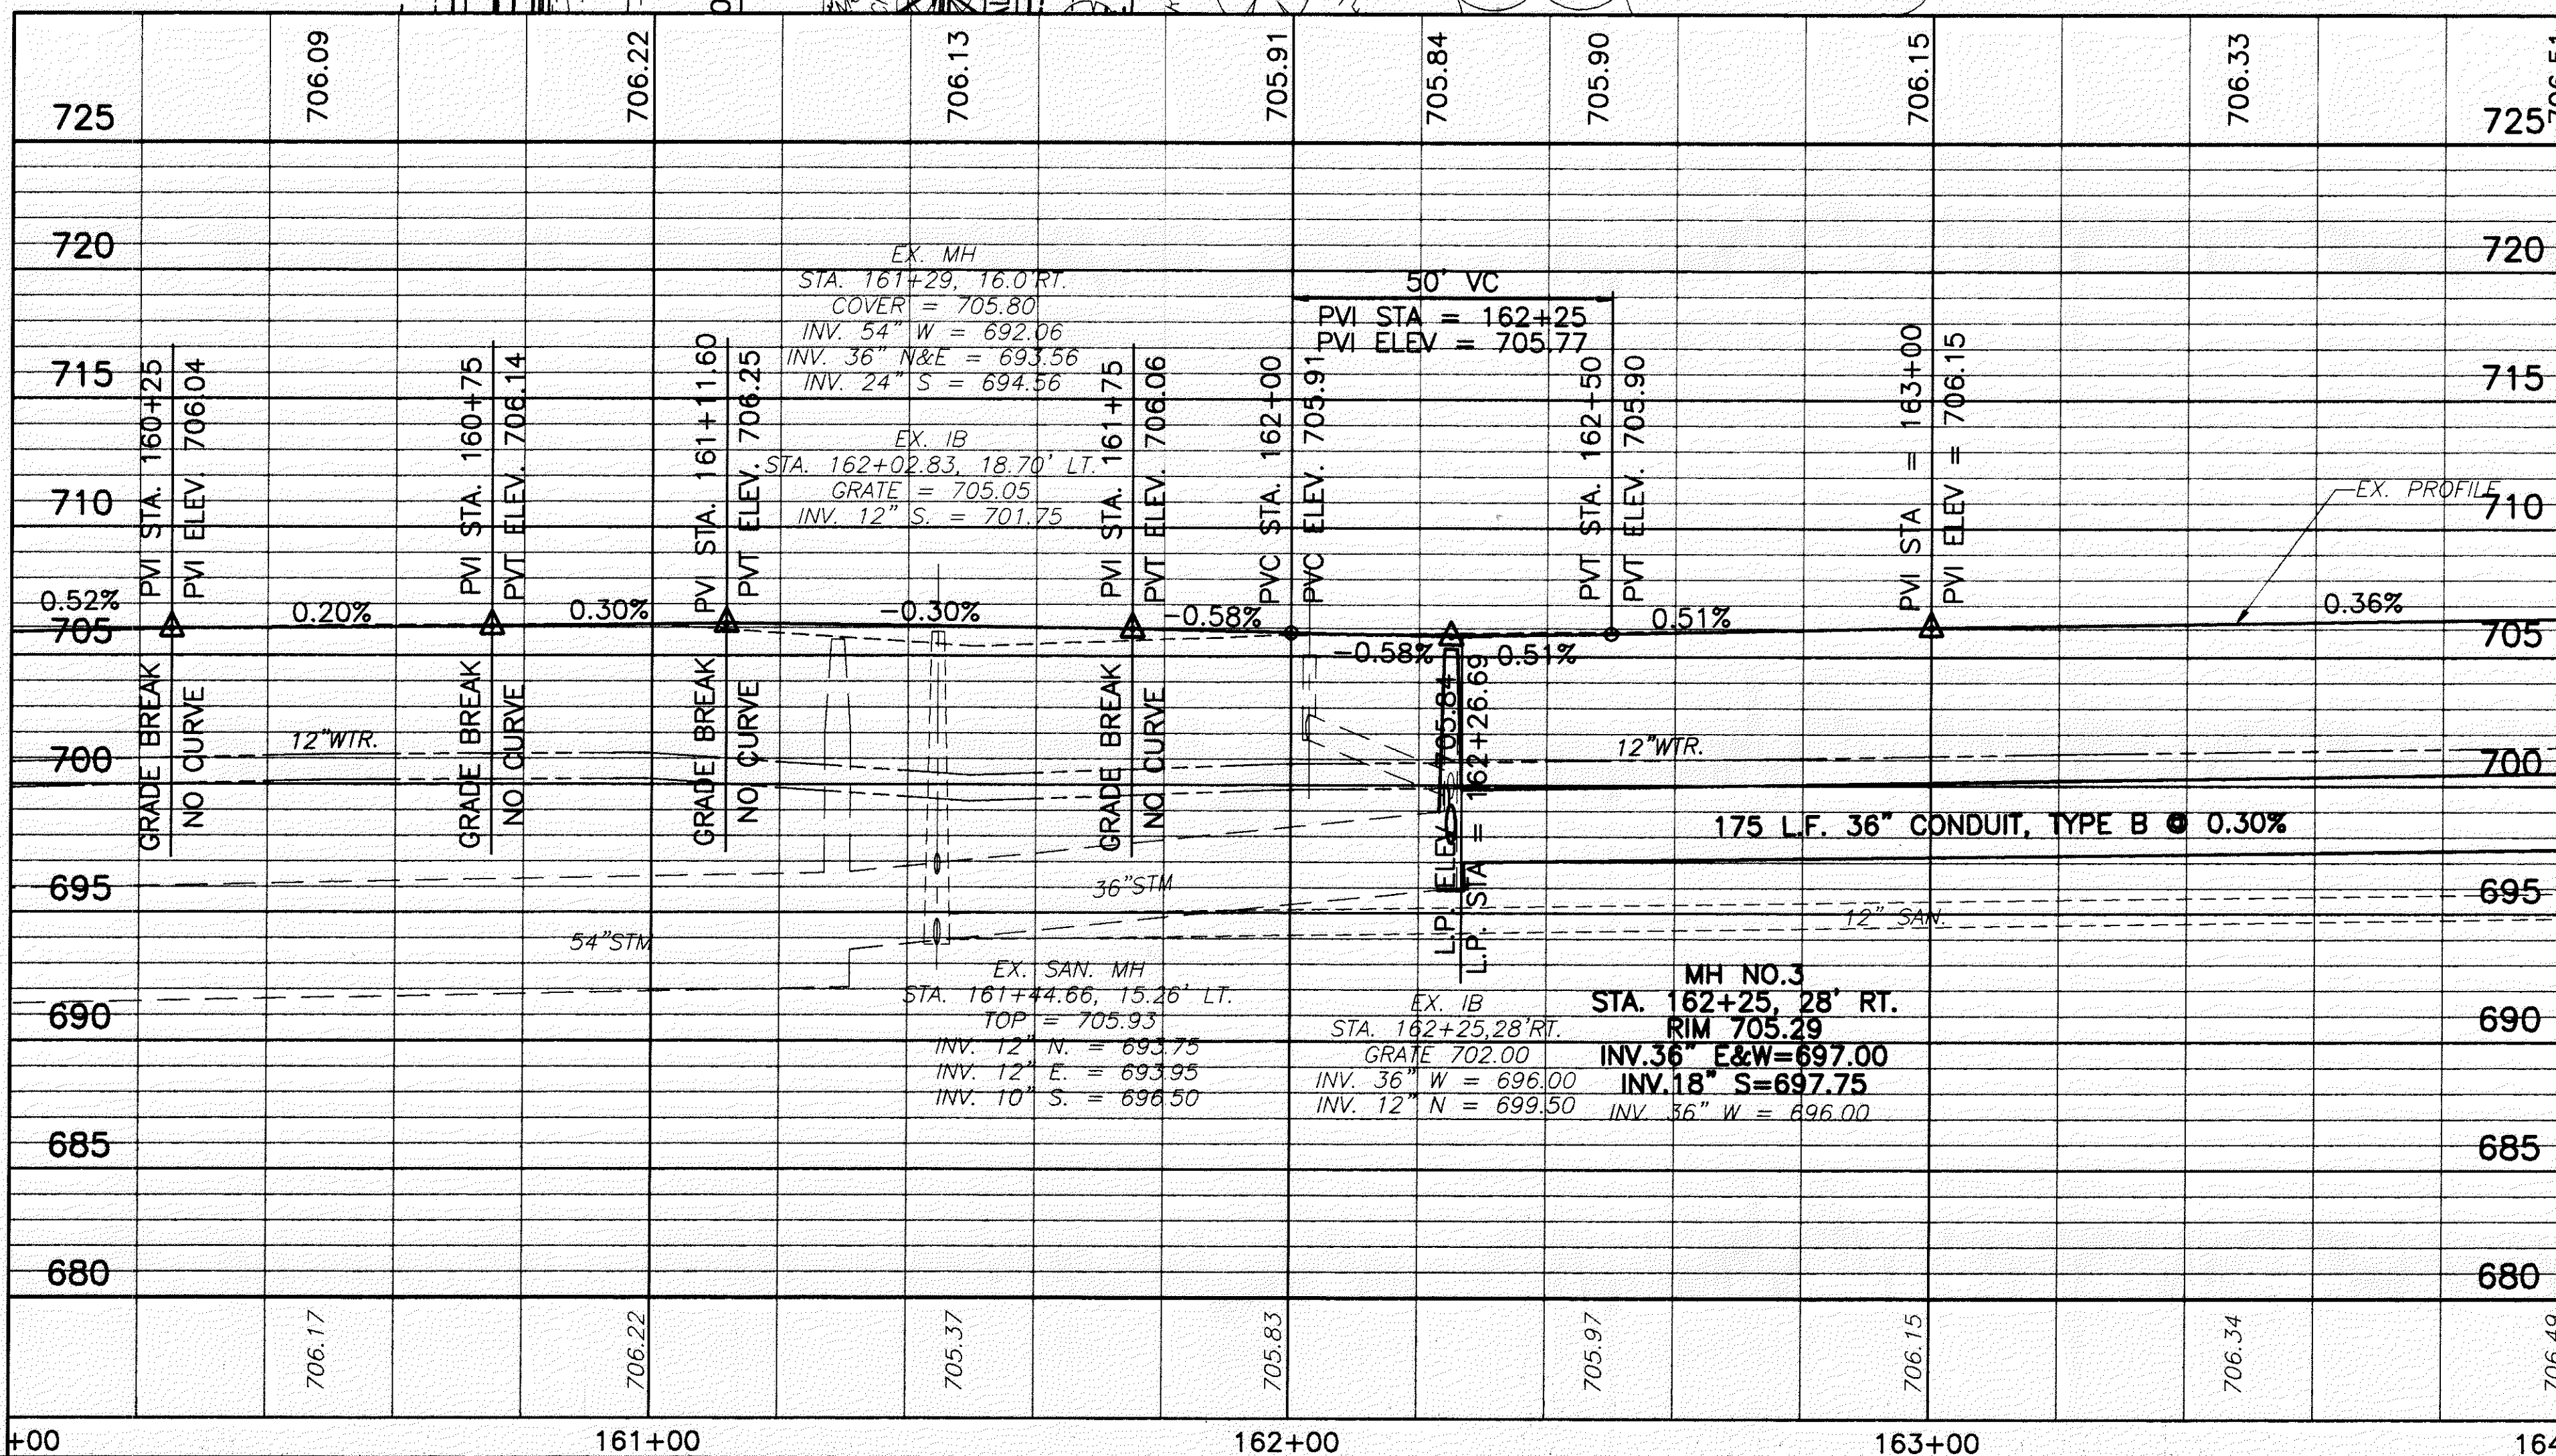

604	MANHOLE ADJUSTED TO GRADE	EACH						
604	CATCH BASIN NO. 2-2B, AS PER PLAN	EACH						
604	MANHOLE NO. 3, AS PER PLAN	EACH						
603	18" CONDUIT, TYPE B, AS PER PLAN	UN.FT.			13			
603	54" CONDUIT, TYPE B, AS PER PLAN	UN.FT.	16					
603	36" CONDUIT, TYPE B, AS PER PLAN	UN.FT.			175			
			TOTALS		175	16	13	1

DRAINAGE		LOCATION	UN.FT.	UN.FT.	UN.FT.	UN.FT.	UN.FT.
REF	D-1	STA. 160+71 TO STA. 160+87, RT.					
	D-2	STA. 161+29, 16' RT.					
	D-3	STA. 162+25, 28' RT. TO 41' RT.					
	D-4	STA. 162+25 TO STA. 164+00, RT.					
TOTALS							

S.R. 84
 PLAN AND PROFILE STA. 160+00 TO STA. 164+00

LAK-IR90/SR615-9.26/1.51