


H:\CT\97125\SDSK\84125706.DWG - PLOT SCALE = 1 : 1



MATCH LINE - STA. 168+00

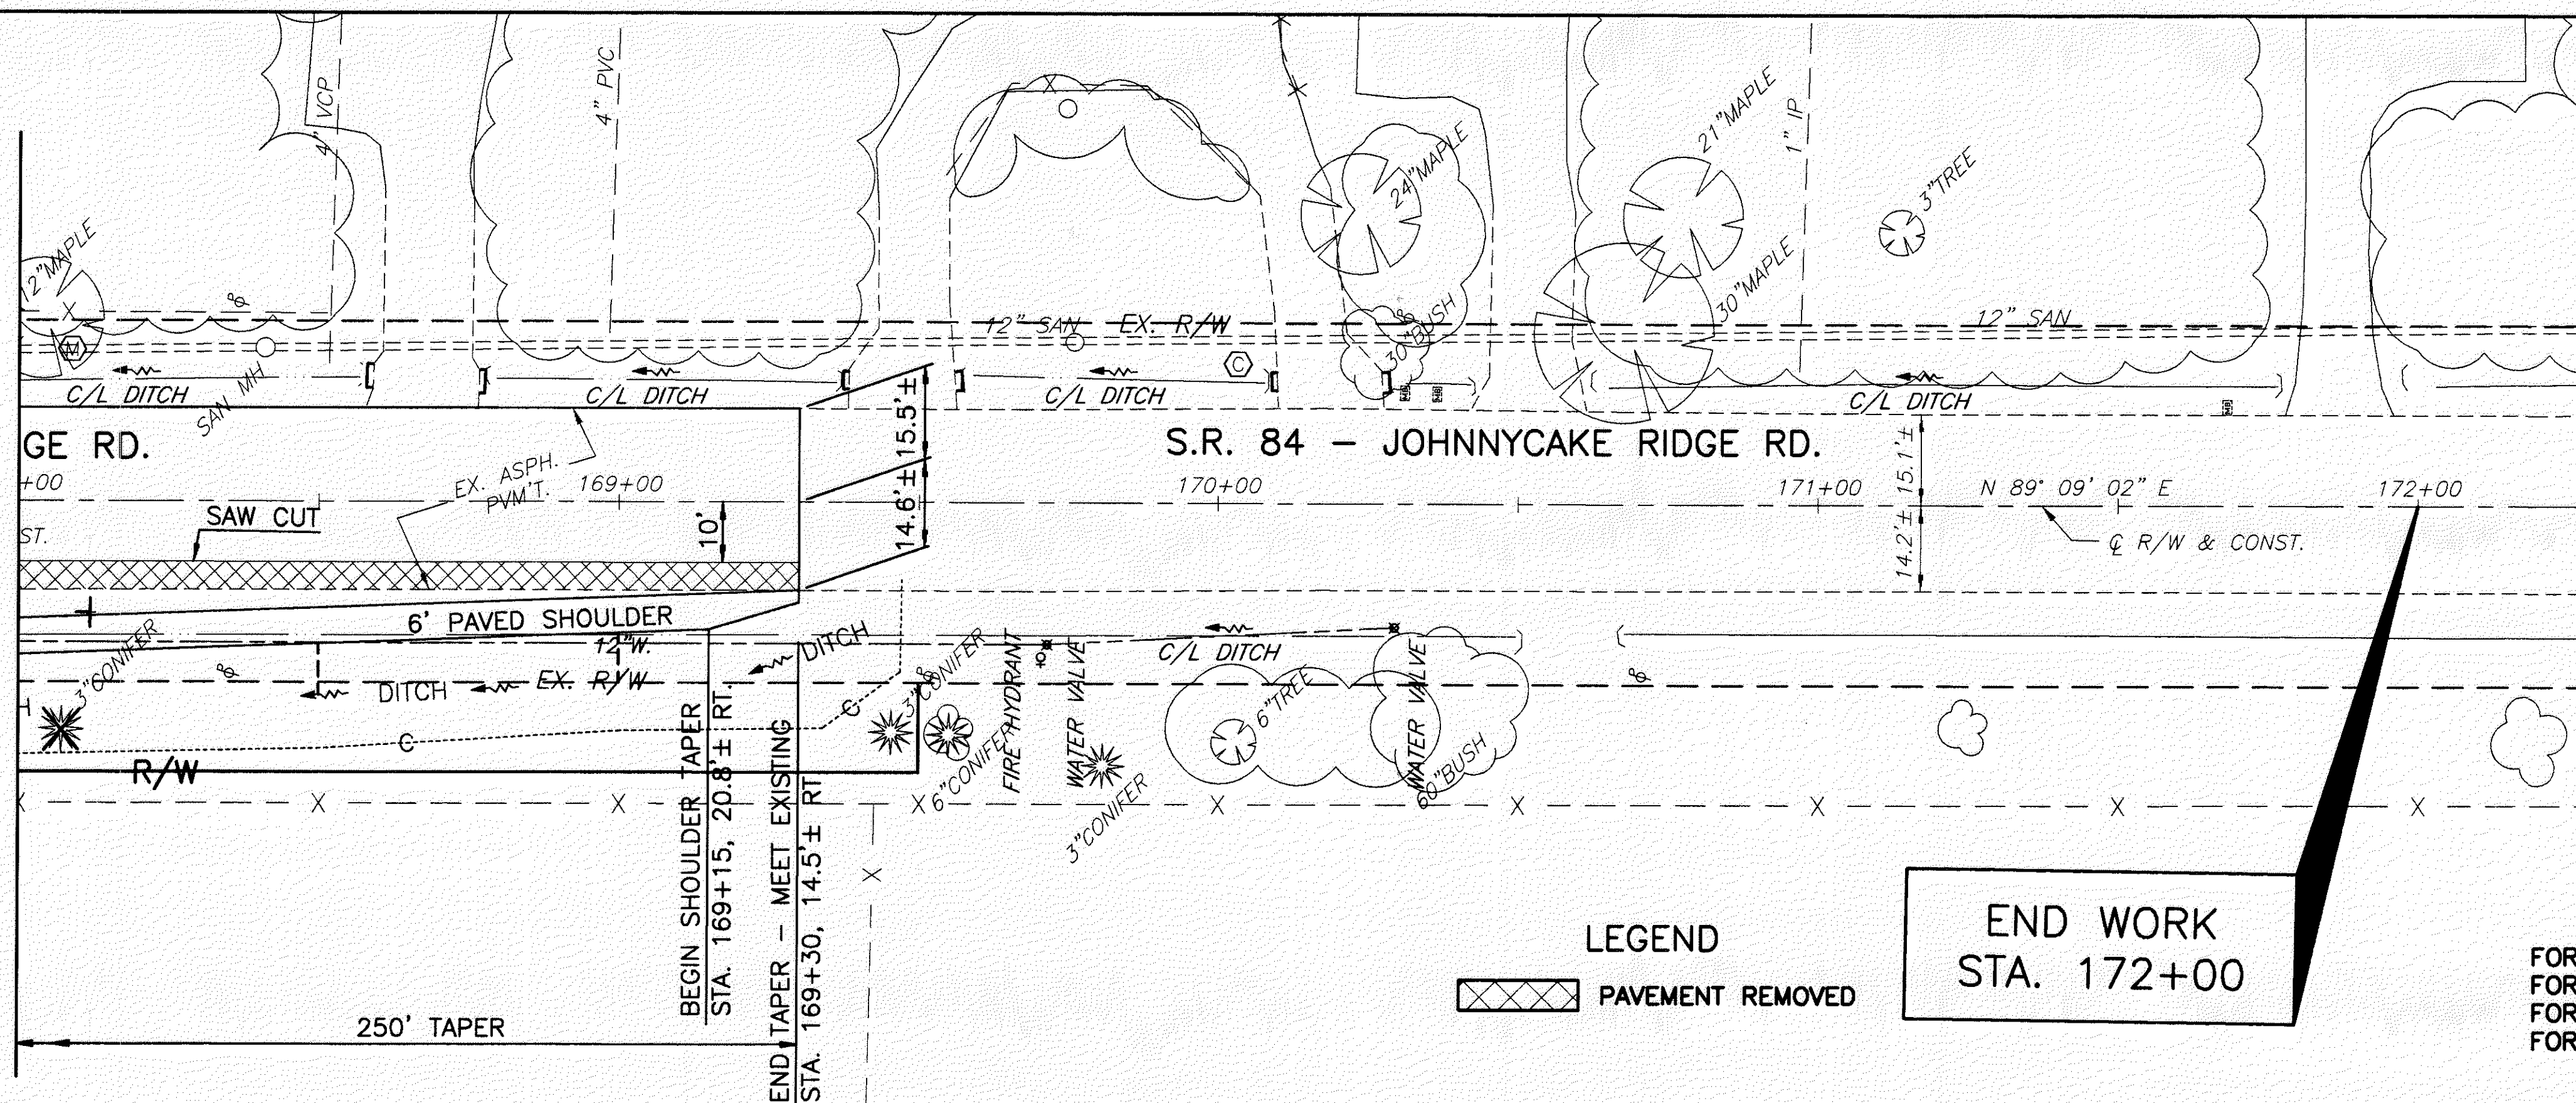

LEGEND  
 PAVEMENT REMOVED

END WORK  
 STA. 172+00

FOR TYPICAL SECTIONS, SEE SHEETS 5 THRU 15  
 FOR CROSS SECTIONS AND PIPE PROFILES, SEE SHEETS 151 THRU 161  
 FOR INTERSECTION DETAILS, SEE SHEETS 255 THRU 262  
 FOR SIGNING AND PAVEMENT MARKING PLAN, SEE SHEETS 299 THRU 307

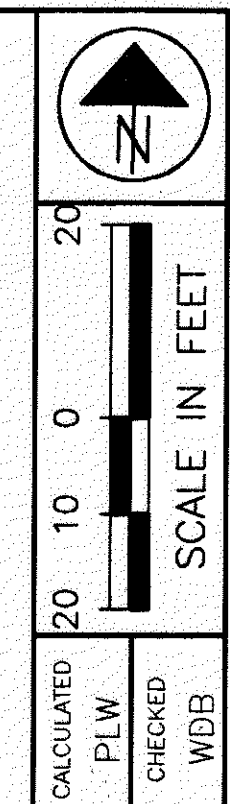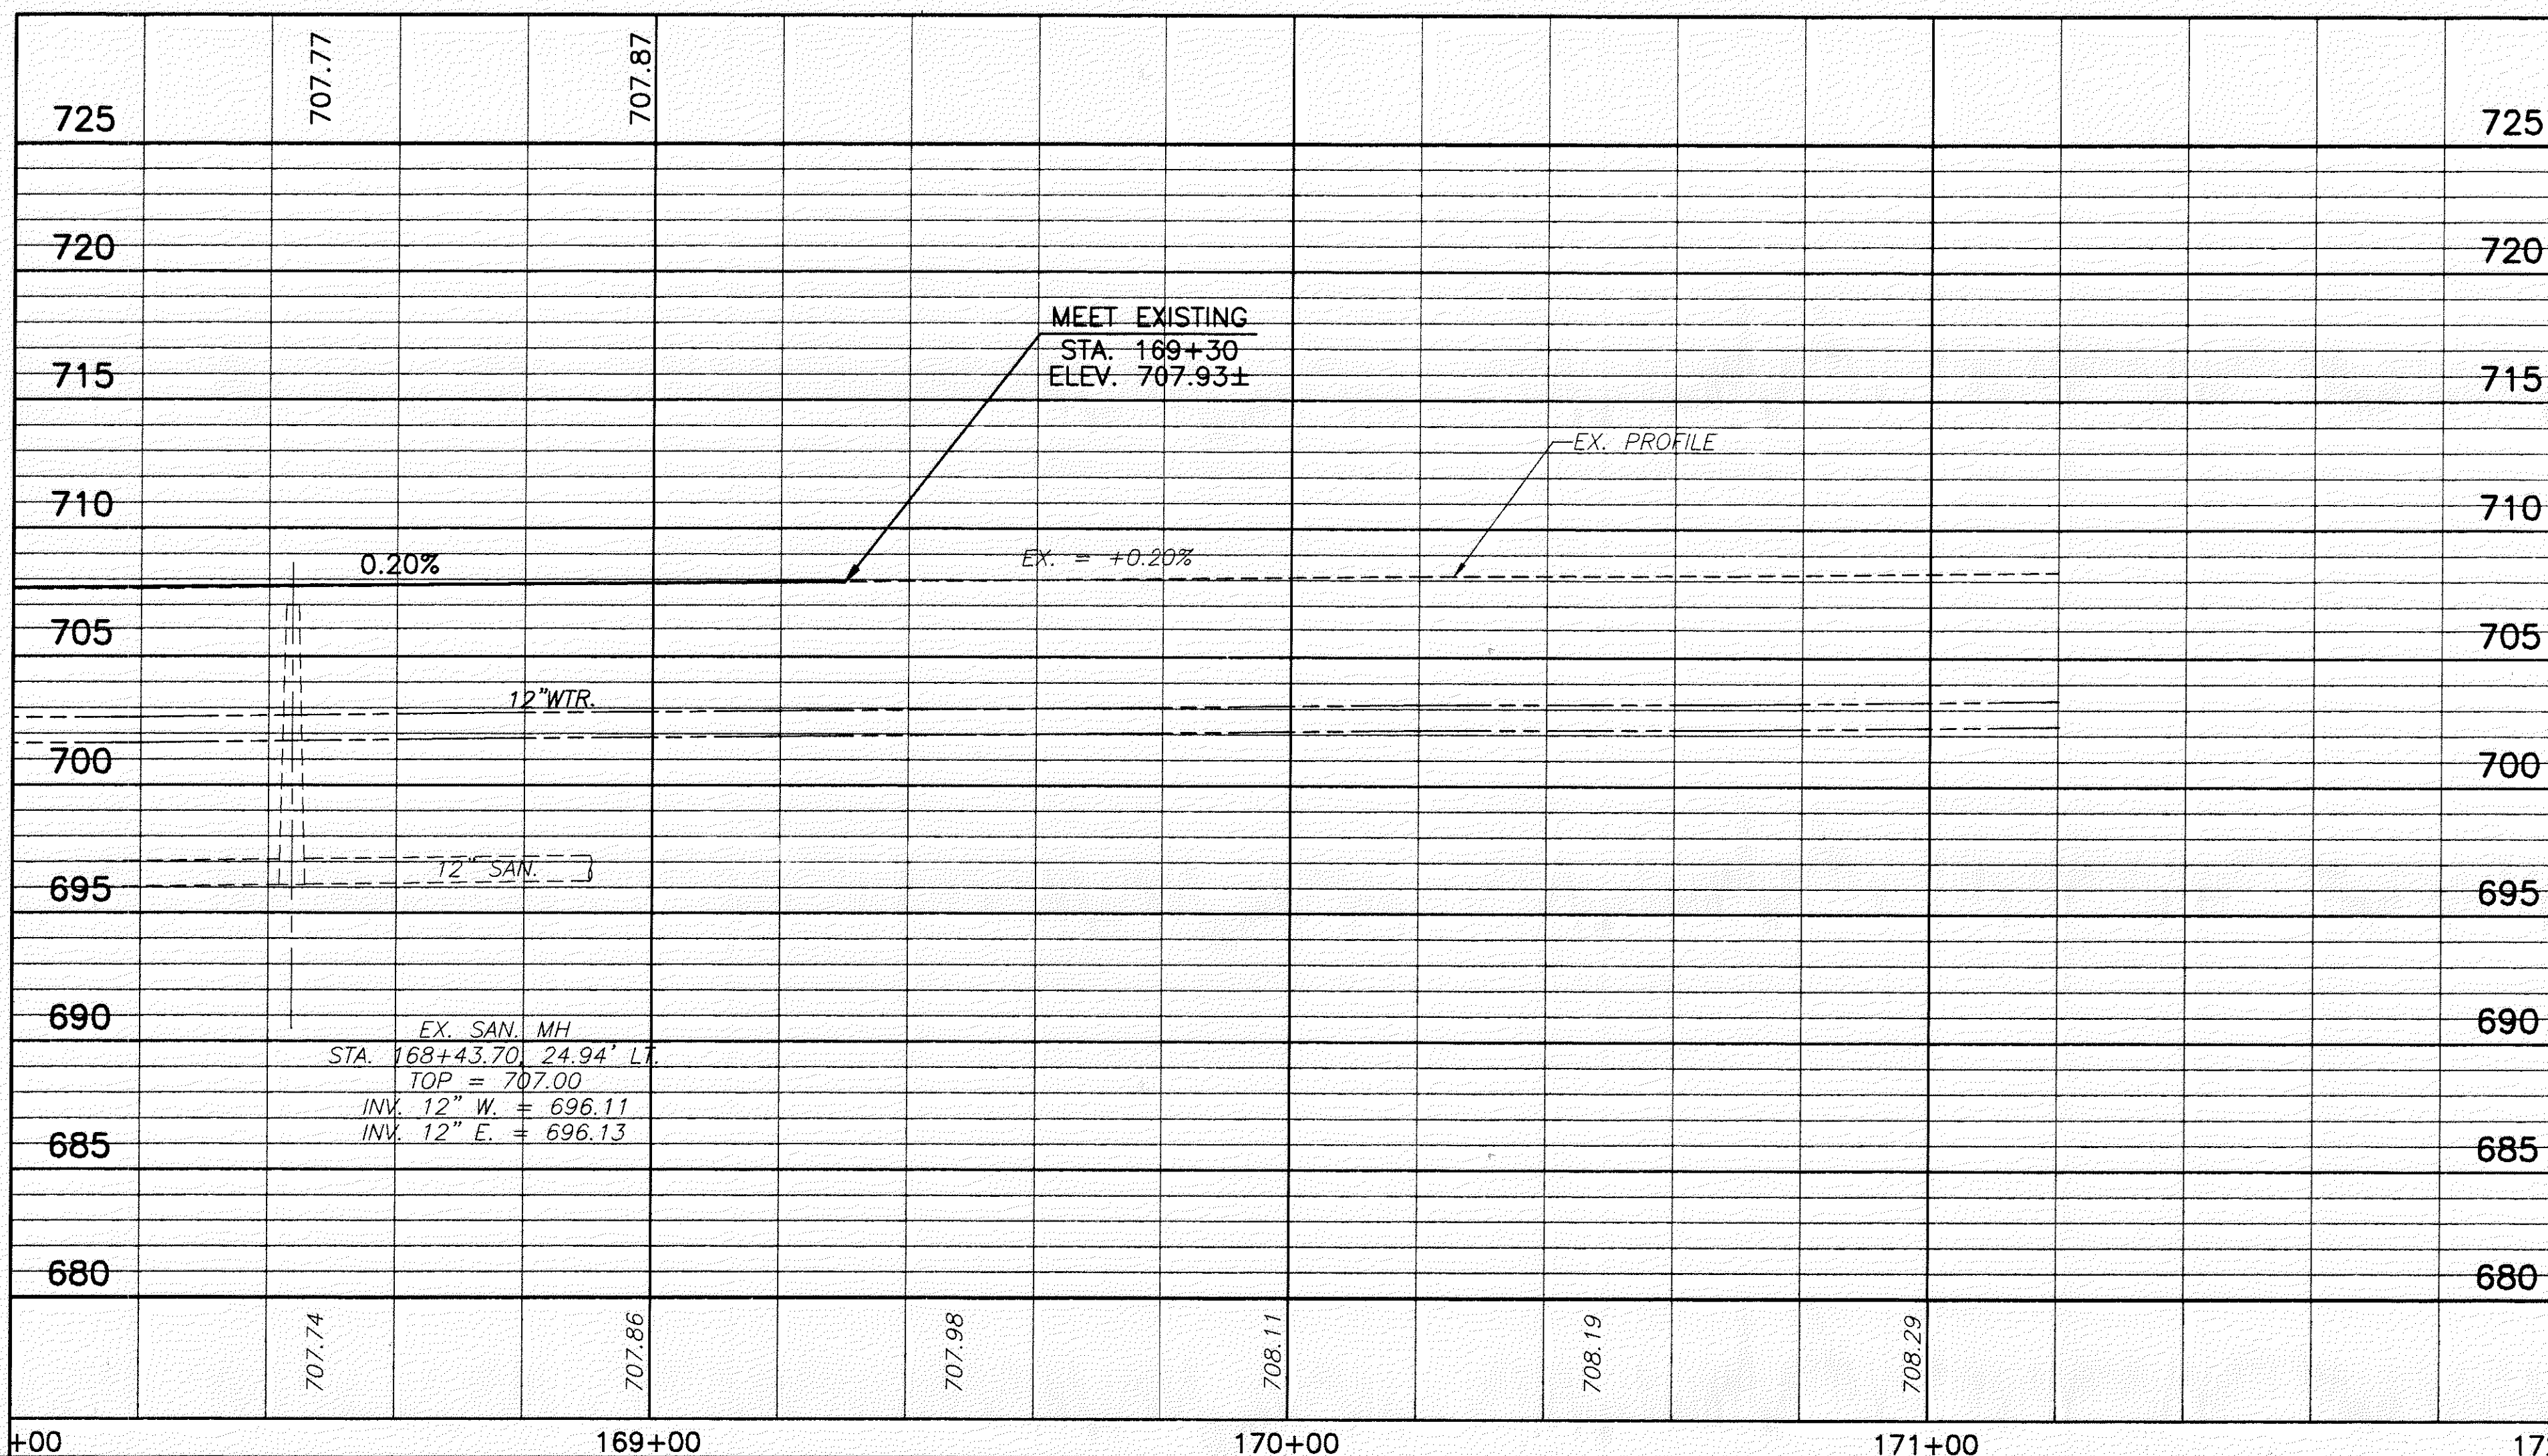

CALCULATED PLW CHECKED WDB

S.R. 84  
 PLAN AND PROFILE STA. 168+00 TO END

LAK-IR90/SR615-9.26/1.51

150  
 393