


H:\CT\97125\SDSK\XSEC8404.DWG

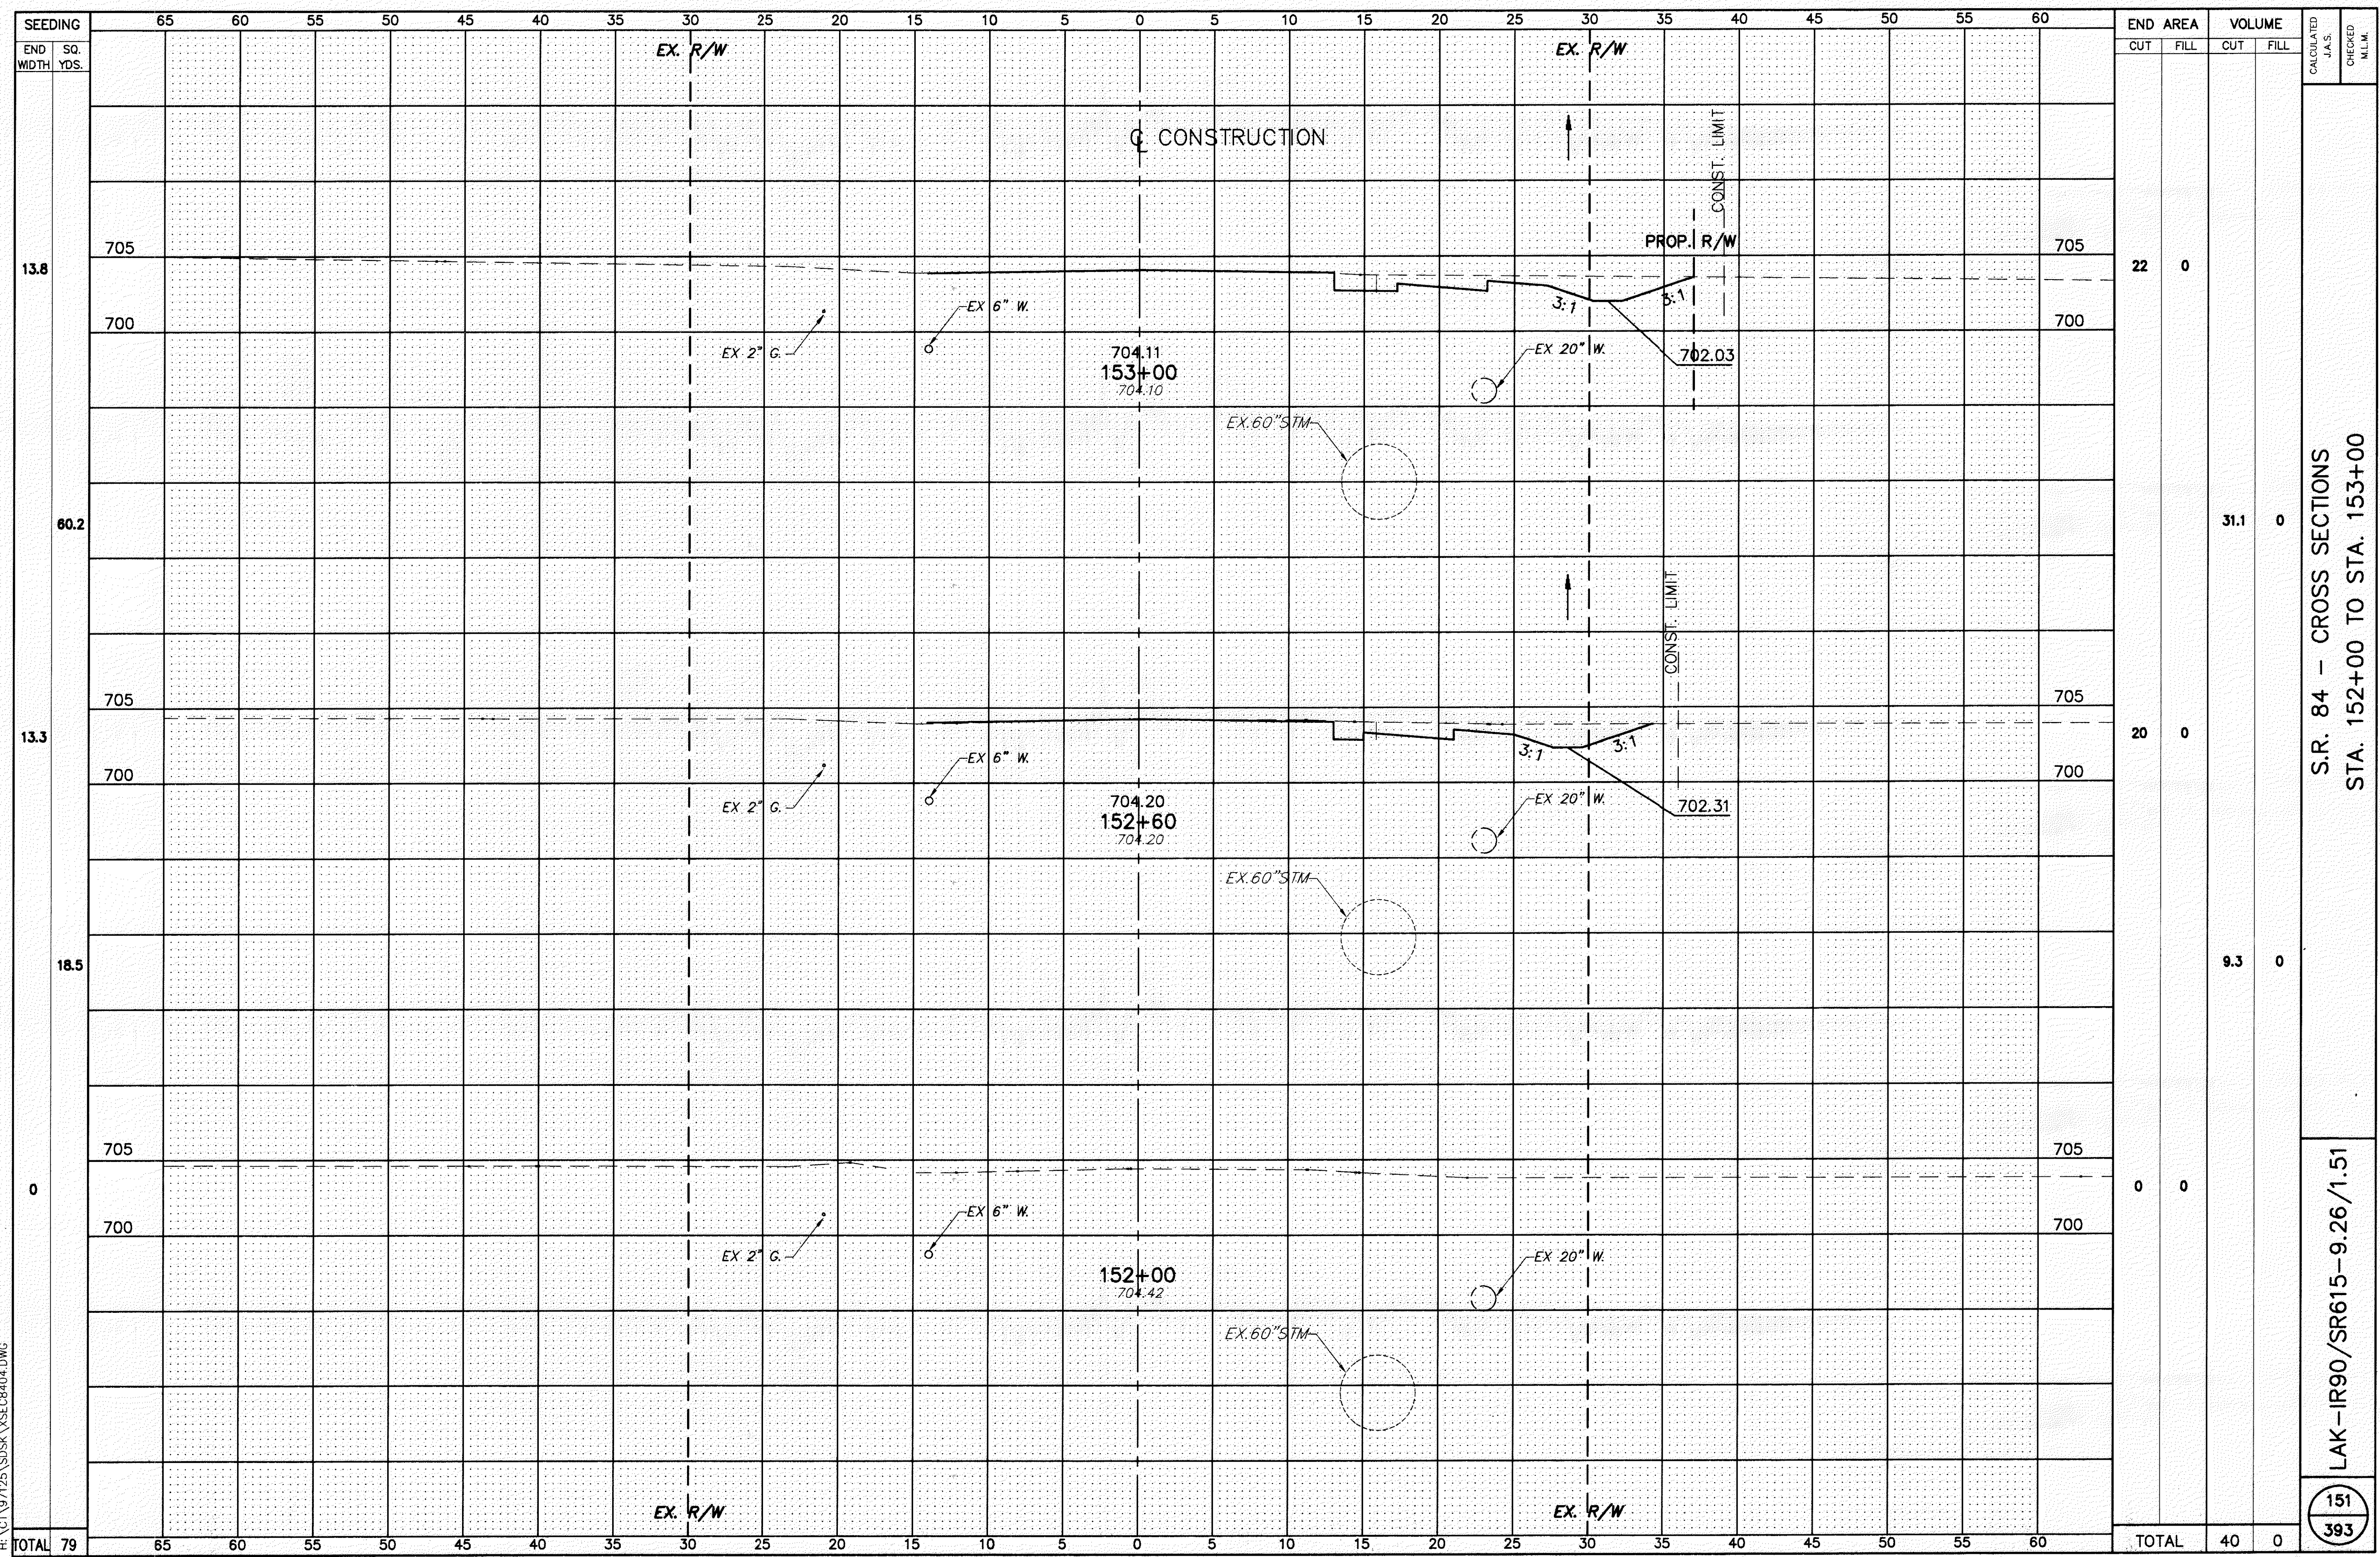

SEEDING	END AREA		VOLUME		CALCULATED J.A.S.	CHECKED M.L.M.
	CUT	FILL	CUT	FILL		
13.8	22	0				
60.2			31.1	0		
13.3	20	0				
18.5			9.3	0		
0	0	0				
TOTAL	79	0	40	0		

S.R. 84 - CROSS SECTIONS
STA. 152+00 TO STA. 153+00

LAK-IR90/SR615-9.26/1.51

151
393