


H:\CT\97125\SDSK\XSEC8405.DWG

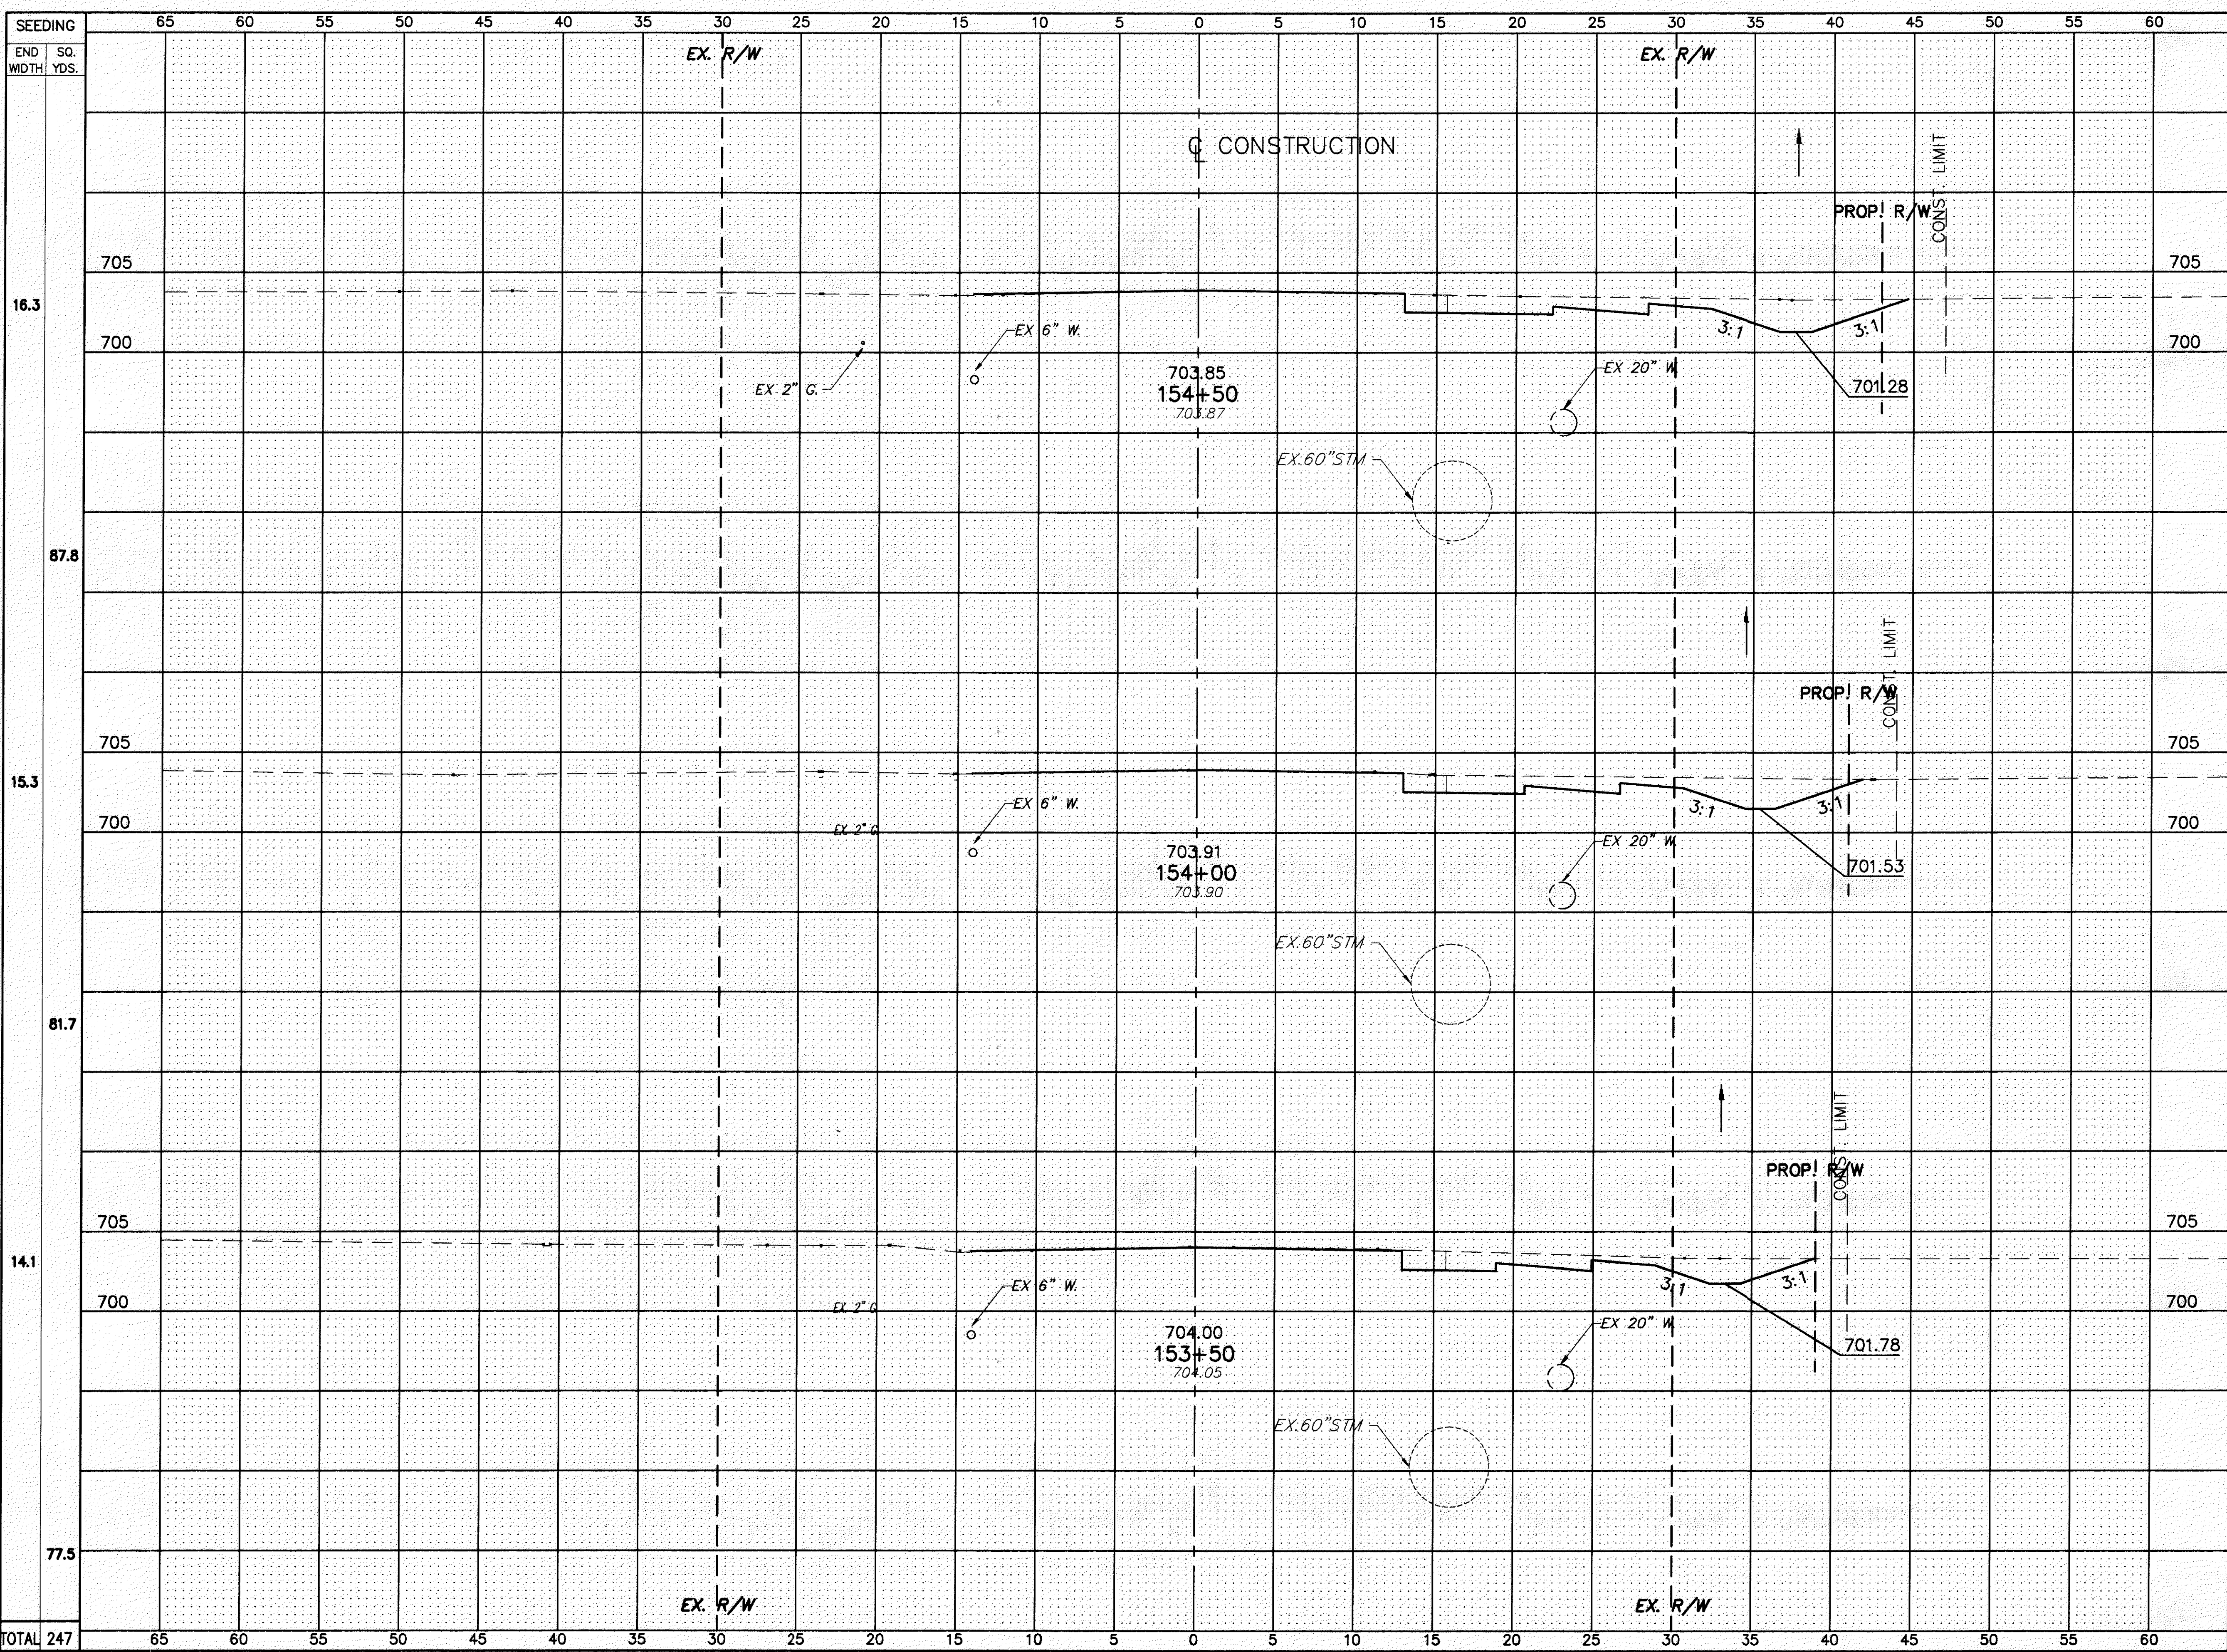

SEEDING	END AREA		VOLUME	
	CUT	FILL	CUT	FILL
16.3	33	0	58.3	0
15.3	30	0	49.1	0
14.1	23	0	41.7	0
TOTAL	247	0	149	0

CALCULATED J.A.S.
 CHECKED M.L.W.
S.R. 84 - CROSS SECTIONS
STA. 153+50 TO STA. 154+50
LAK-IR90/SR615-9.26/1.51
 152
 393