


H:\CT\97125\SDSK\XSEC6410.DWG

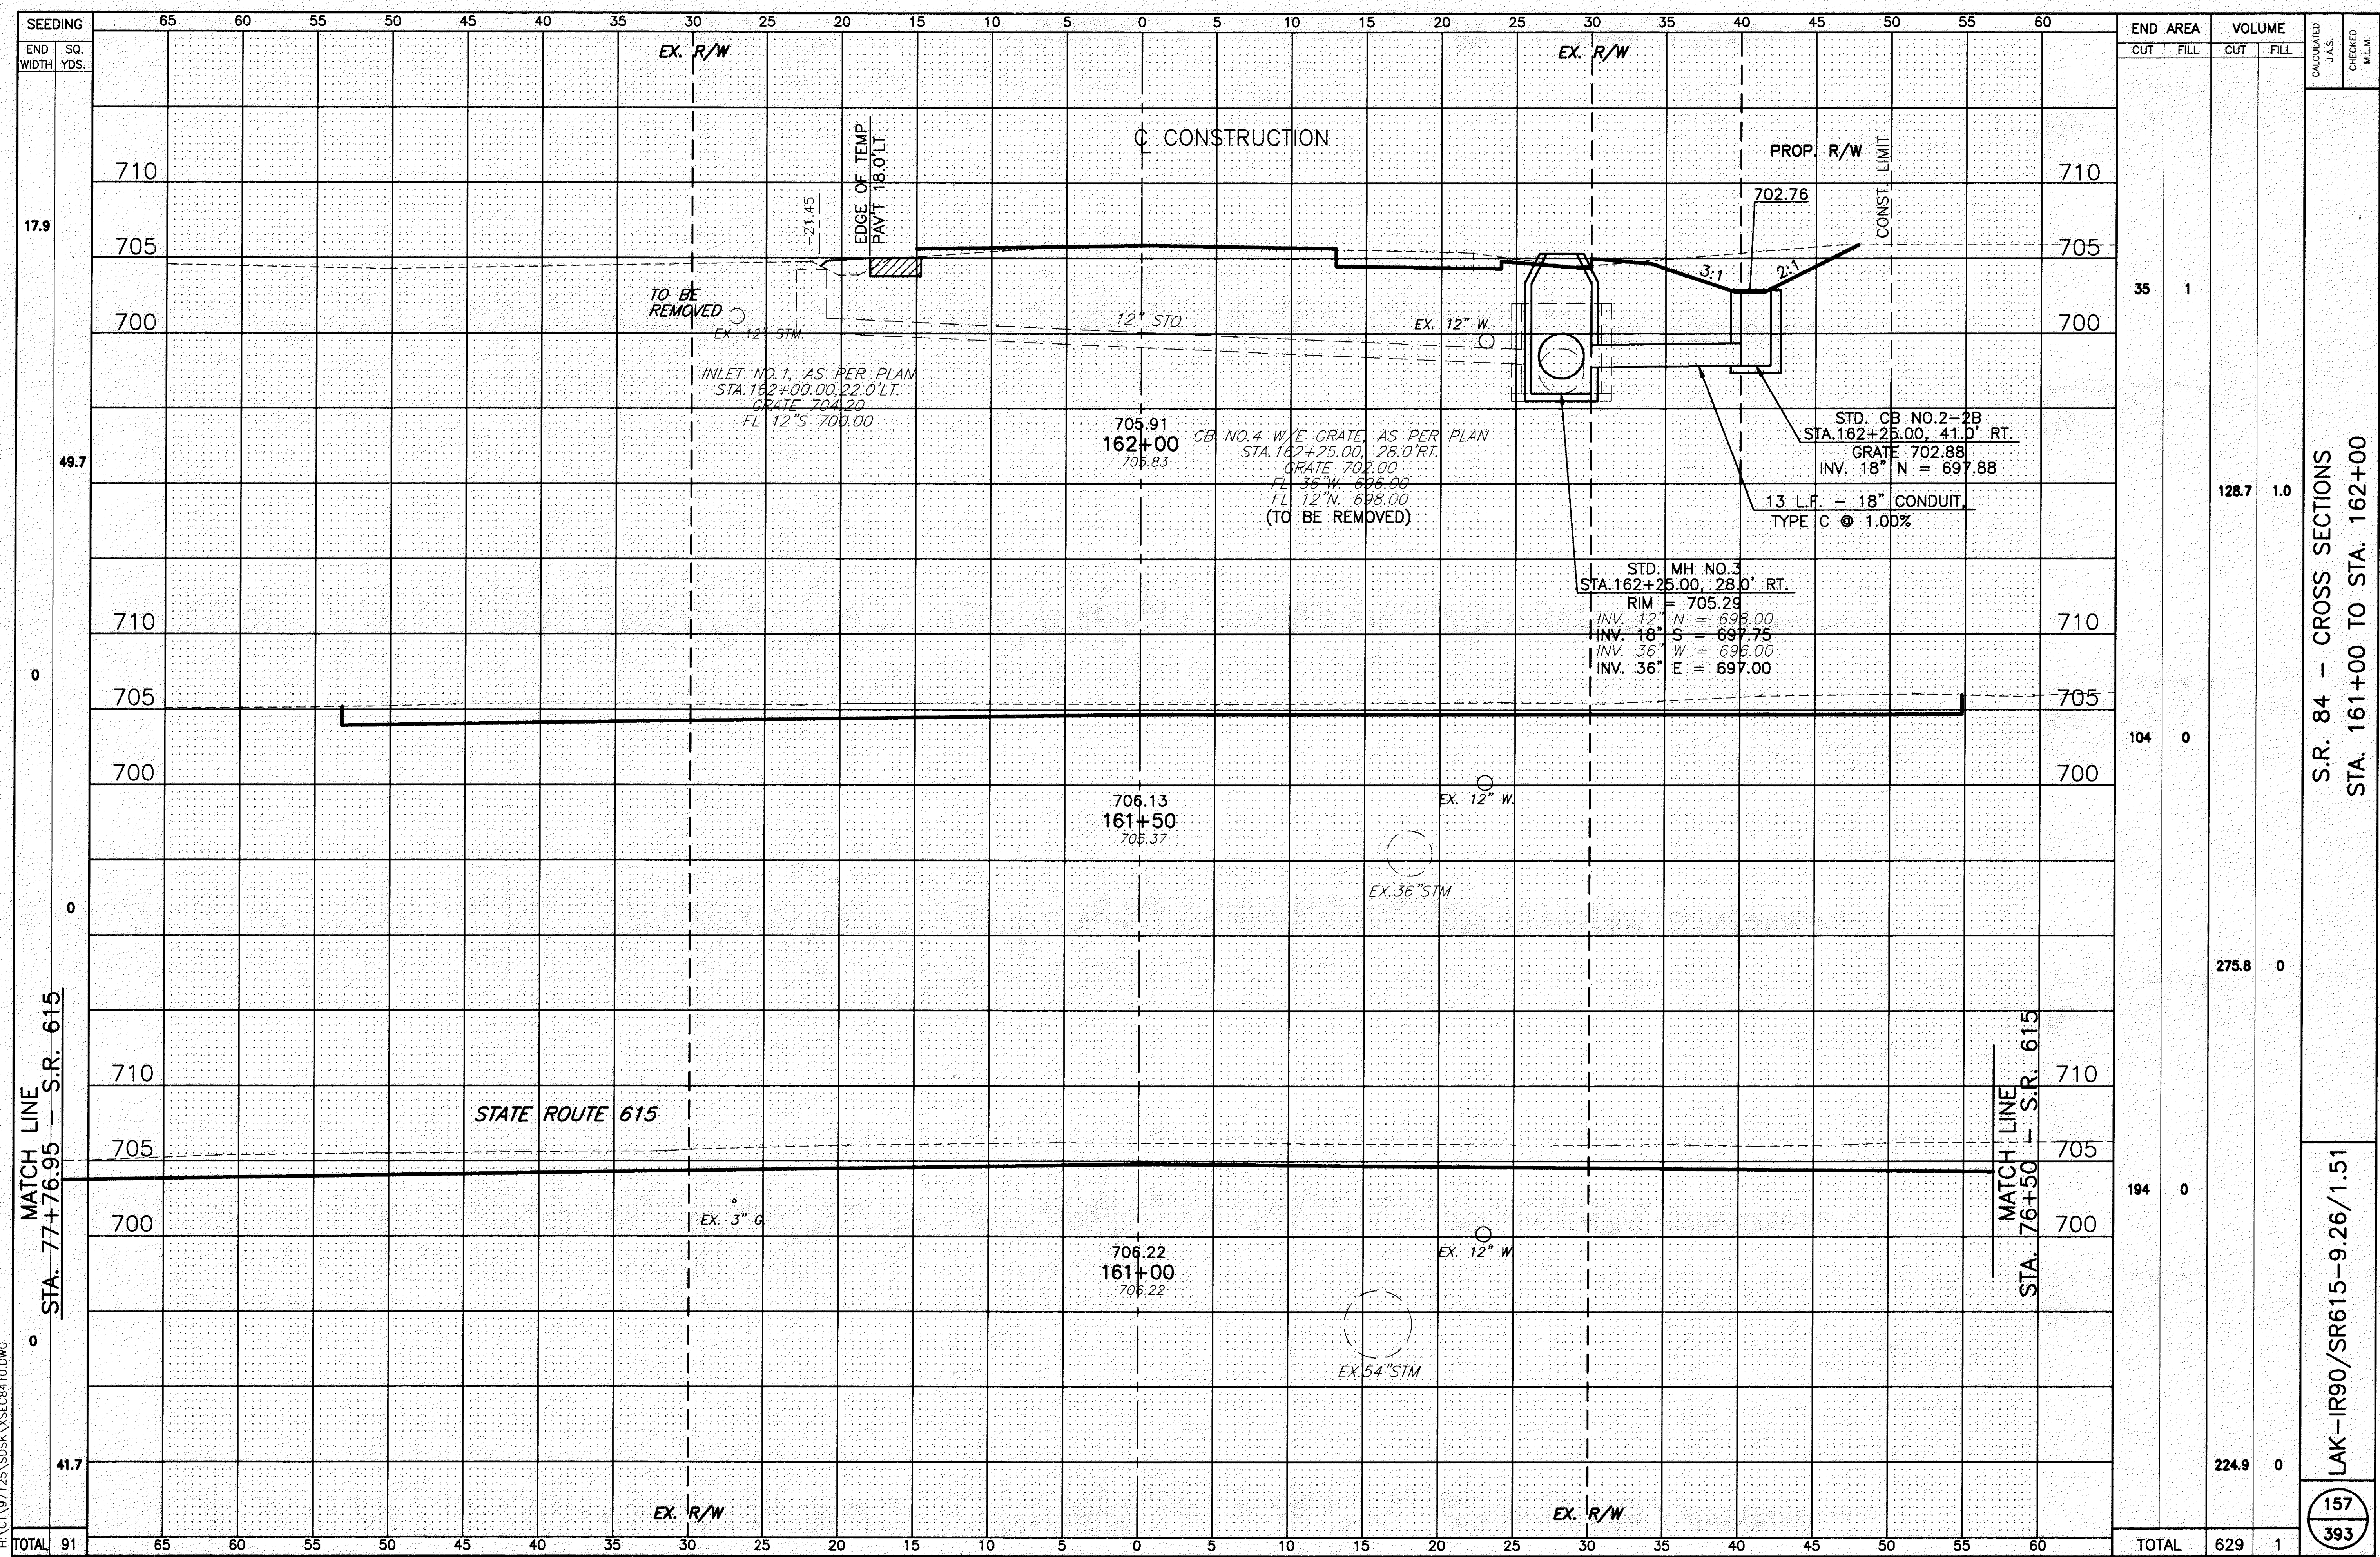

END	AREA		VOLUME		CALCULATED	CHECKED
	CUT	FILL	CUT	FILL		
710						
705						
700	35	1				
710						
705						
700			128.7	1.0		
710						
705						
700	104	0				
710						
705						
700			275.8	0		
710						
705						
700	194	0				
TOTAL	333	1	629	1		

S.R. 84 - CROSS SECTIONS
STA. 161+00 TO STA. 162+00

LAK-IR90/SR615-9.26/1.51

157
393