


COPYRIGHT - DATE: 08-07-01 08:45 , CT CONSULTANTS, INC. H:\CT\97125\SDSK\XSECTIONH.dwg

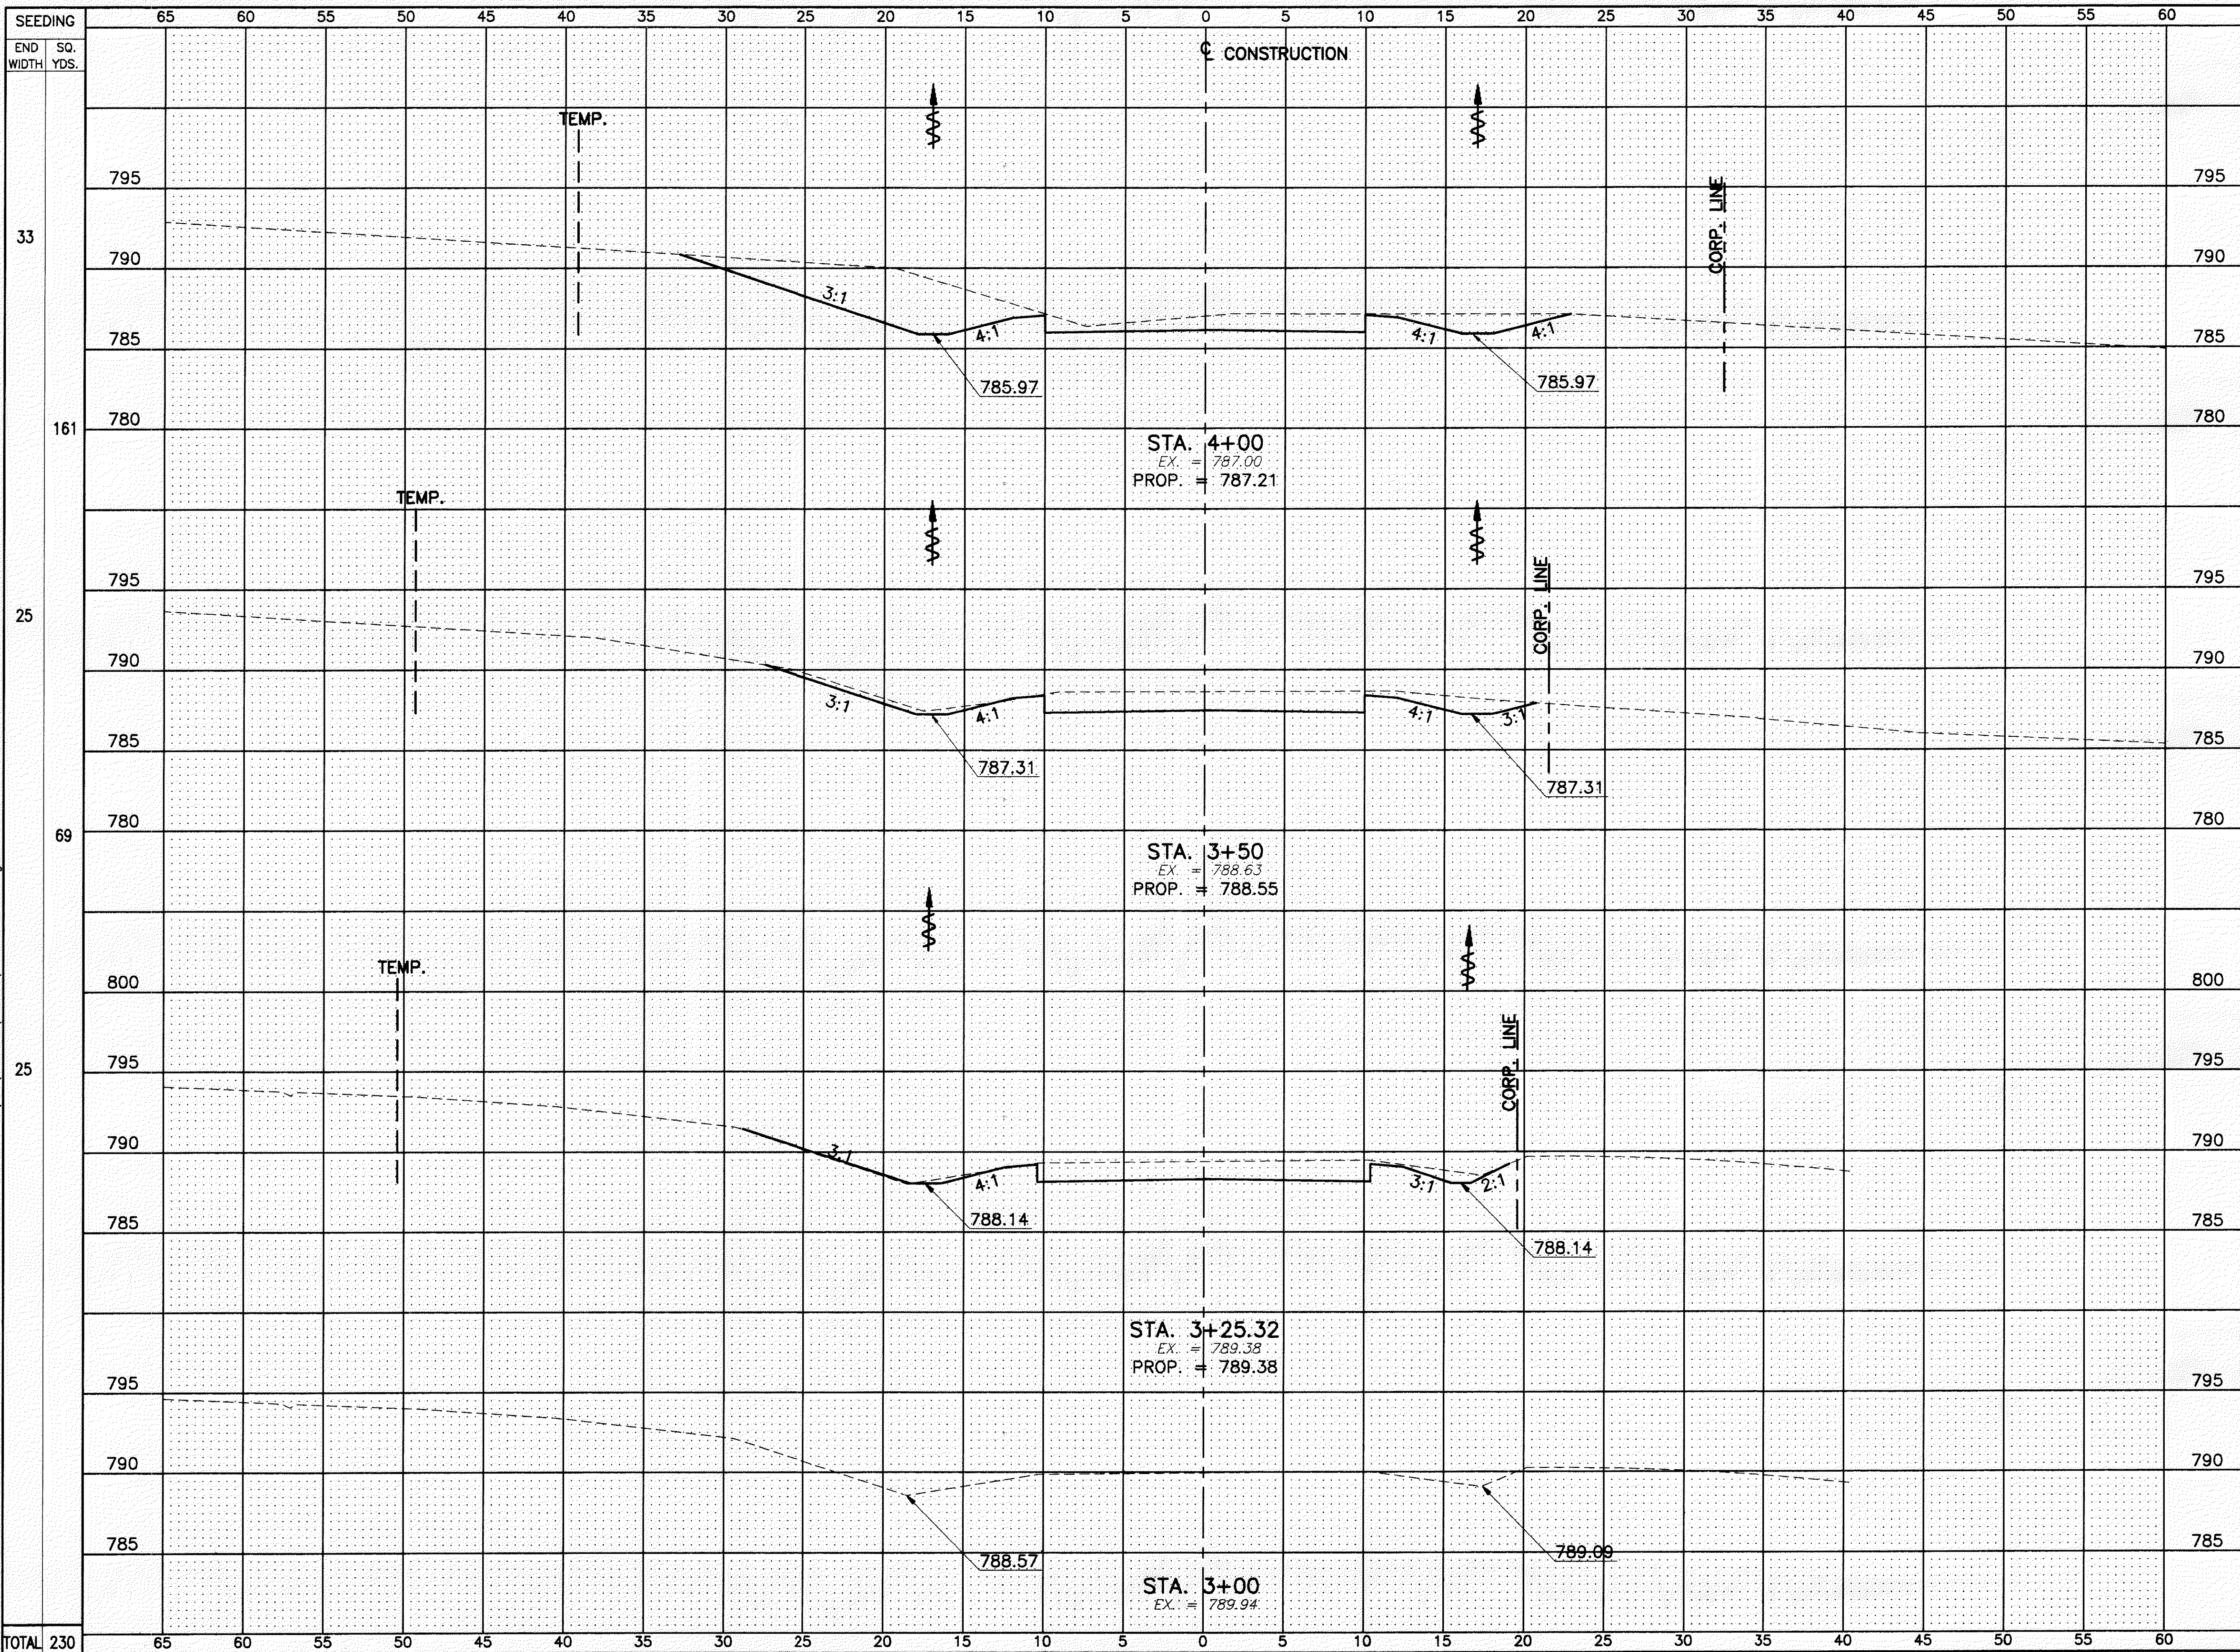

END WIDTH	SQ. YDS.	END AREA		VOLUME	
		CUT	FILL	CUT	FILL
33		71	0		
161				98	0
25		35	0		
69				29	1
25		28	1		
TOTAL	230			127	1

MENTOR HILLS DRIVE - CROSS SECTIONS
 STA. 3+00 TO STA. 4+00

LAKE COUNTY
 LAK-IR90/SR615-9.26/1.51

164
 393

CALCULATED J.A.S.
 CHECKED M.L.M.