


H:\CT\97125\SDSK\XSECRAMP.DWG

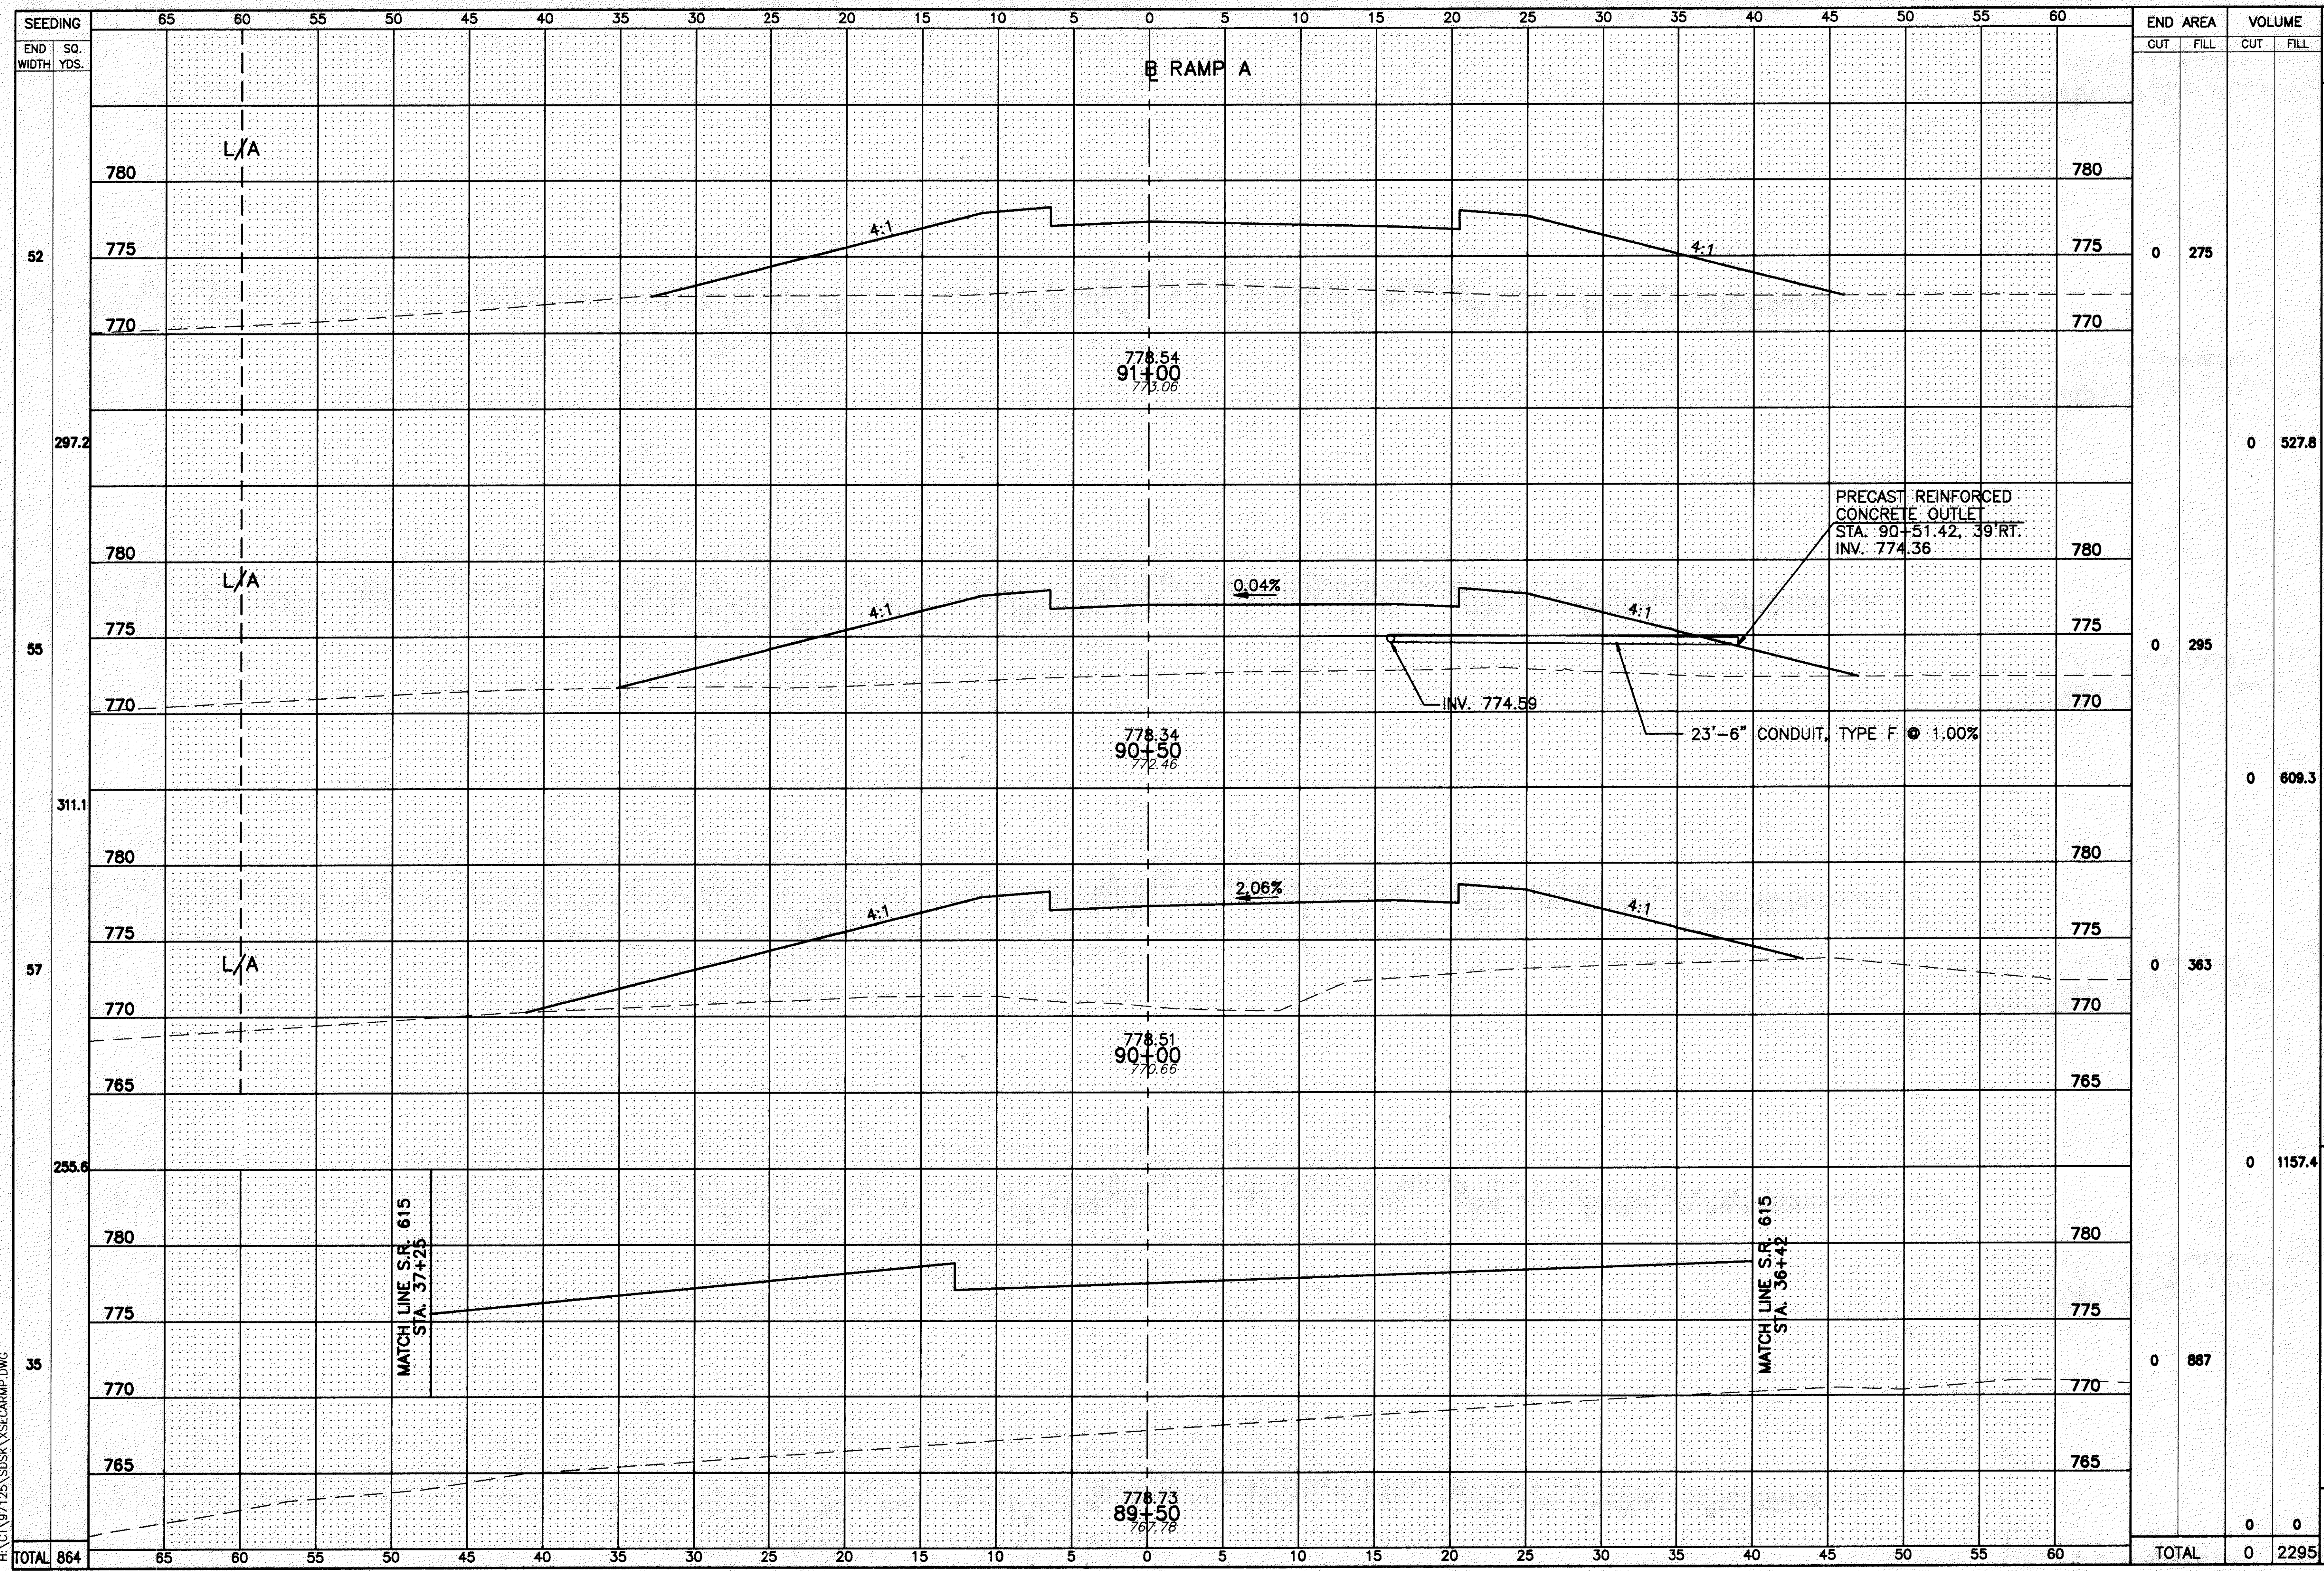

END CUT	AREA FILL	VOLUME	
		CUT	FILL
0	275	0	527.8
0	295	0	609.3
0	363	0	1157.4
0	887	0	0
TOTAL	0	0	2295

CALCULATED J.A.S.
 CHECKED M.L.M.
RAMP A - CROSS SECTIONS
STA. 89+50 TO STA. 91+00
LAK-IR90/SR615-9.26/1.51
 175
 393