


H:\CT\97125\SDSK\7125703B.DWG - PLOT SCALE = 1 : 1

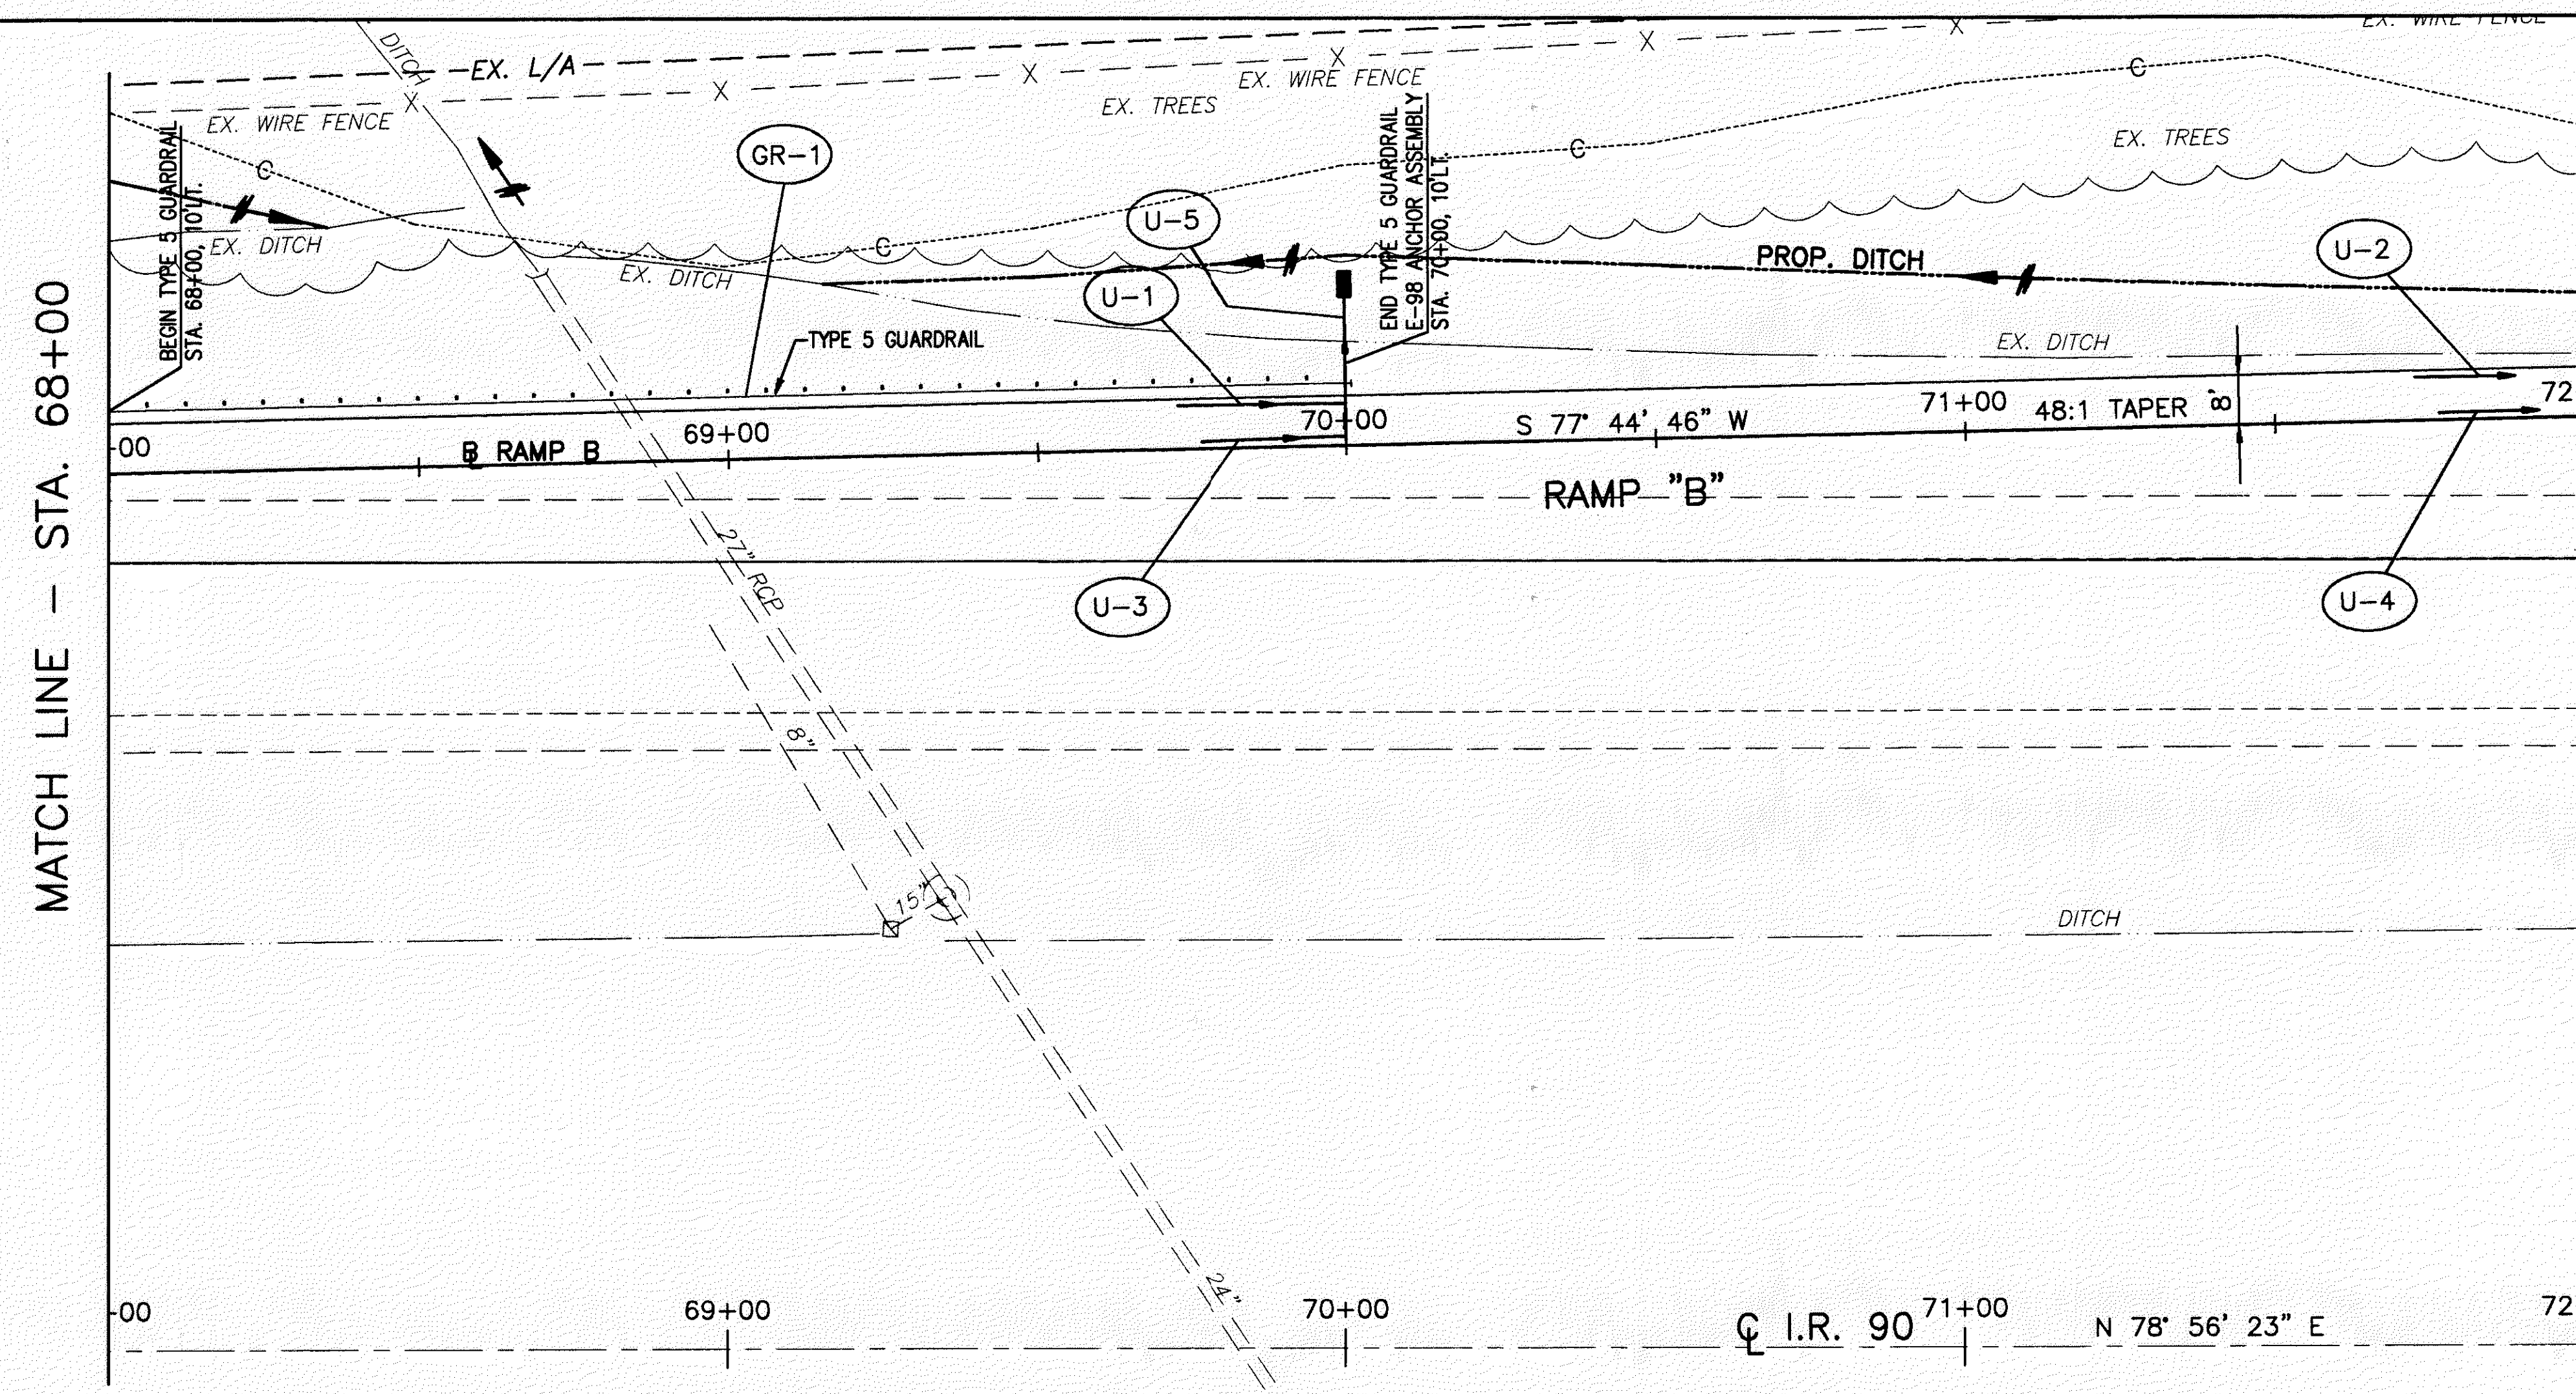

MATCH LINE - STA. 72+00

MATCH LINE - STA. 68+00

FOR TYPICAL SECTIONS, SEE SHEETS 5 THRU 15  
 FOR CROSS SECTIONS AND PIPE PROFILES, SEE SHEETS 194 THRU 210  
 FOR SUPERELEVATION TABLES, SEE SHEETS 246 THRU 254  
 FOR INTERSECTION DETAILS, SEE SHEETS 255 THRU 262  
 FOR SIGNING AND PAVEMENT MARKING PLAN, SEE SHEETS 308 THRU 310



775															775		
770															770		
765															765		
760															760		
755															755		
750															750		
745															745		
740															740		
	762.57		762.43		762.29		762.20		762.14		762.05		761.83		761.76		761.63
	68+00		69+00		70+00		71+00		72+00								

RAMP B  
 RAMP B - PLAN AND PROFILE STA. 68+00 TO STA. 72+00  
 LAK-IR90/SR615-9.26/1.51

188  
 393